


BY	DATE
PI AN	
REVISIONS	
PLOTTED	
ALIGNMENT CHECKED	
NOTE BOOK	
NO.	
NO.	
NO.	
NO.	

BY	DATE
PROFILE	
GRADES CHECKED	
GRADES CHECKED	
BLM, INDU	
STRUCTURE NOTATIONS CHECKED	
NOTE BOOK	
NO.	

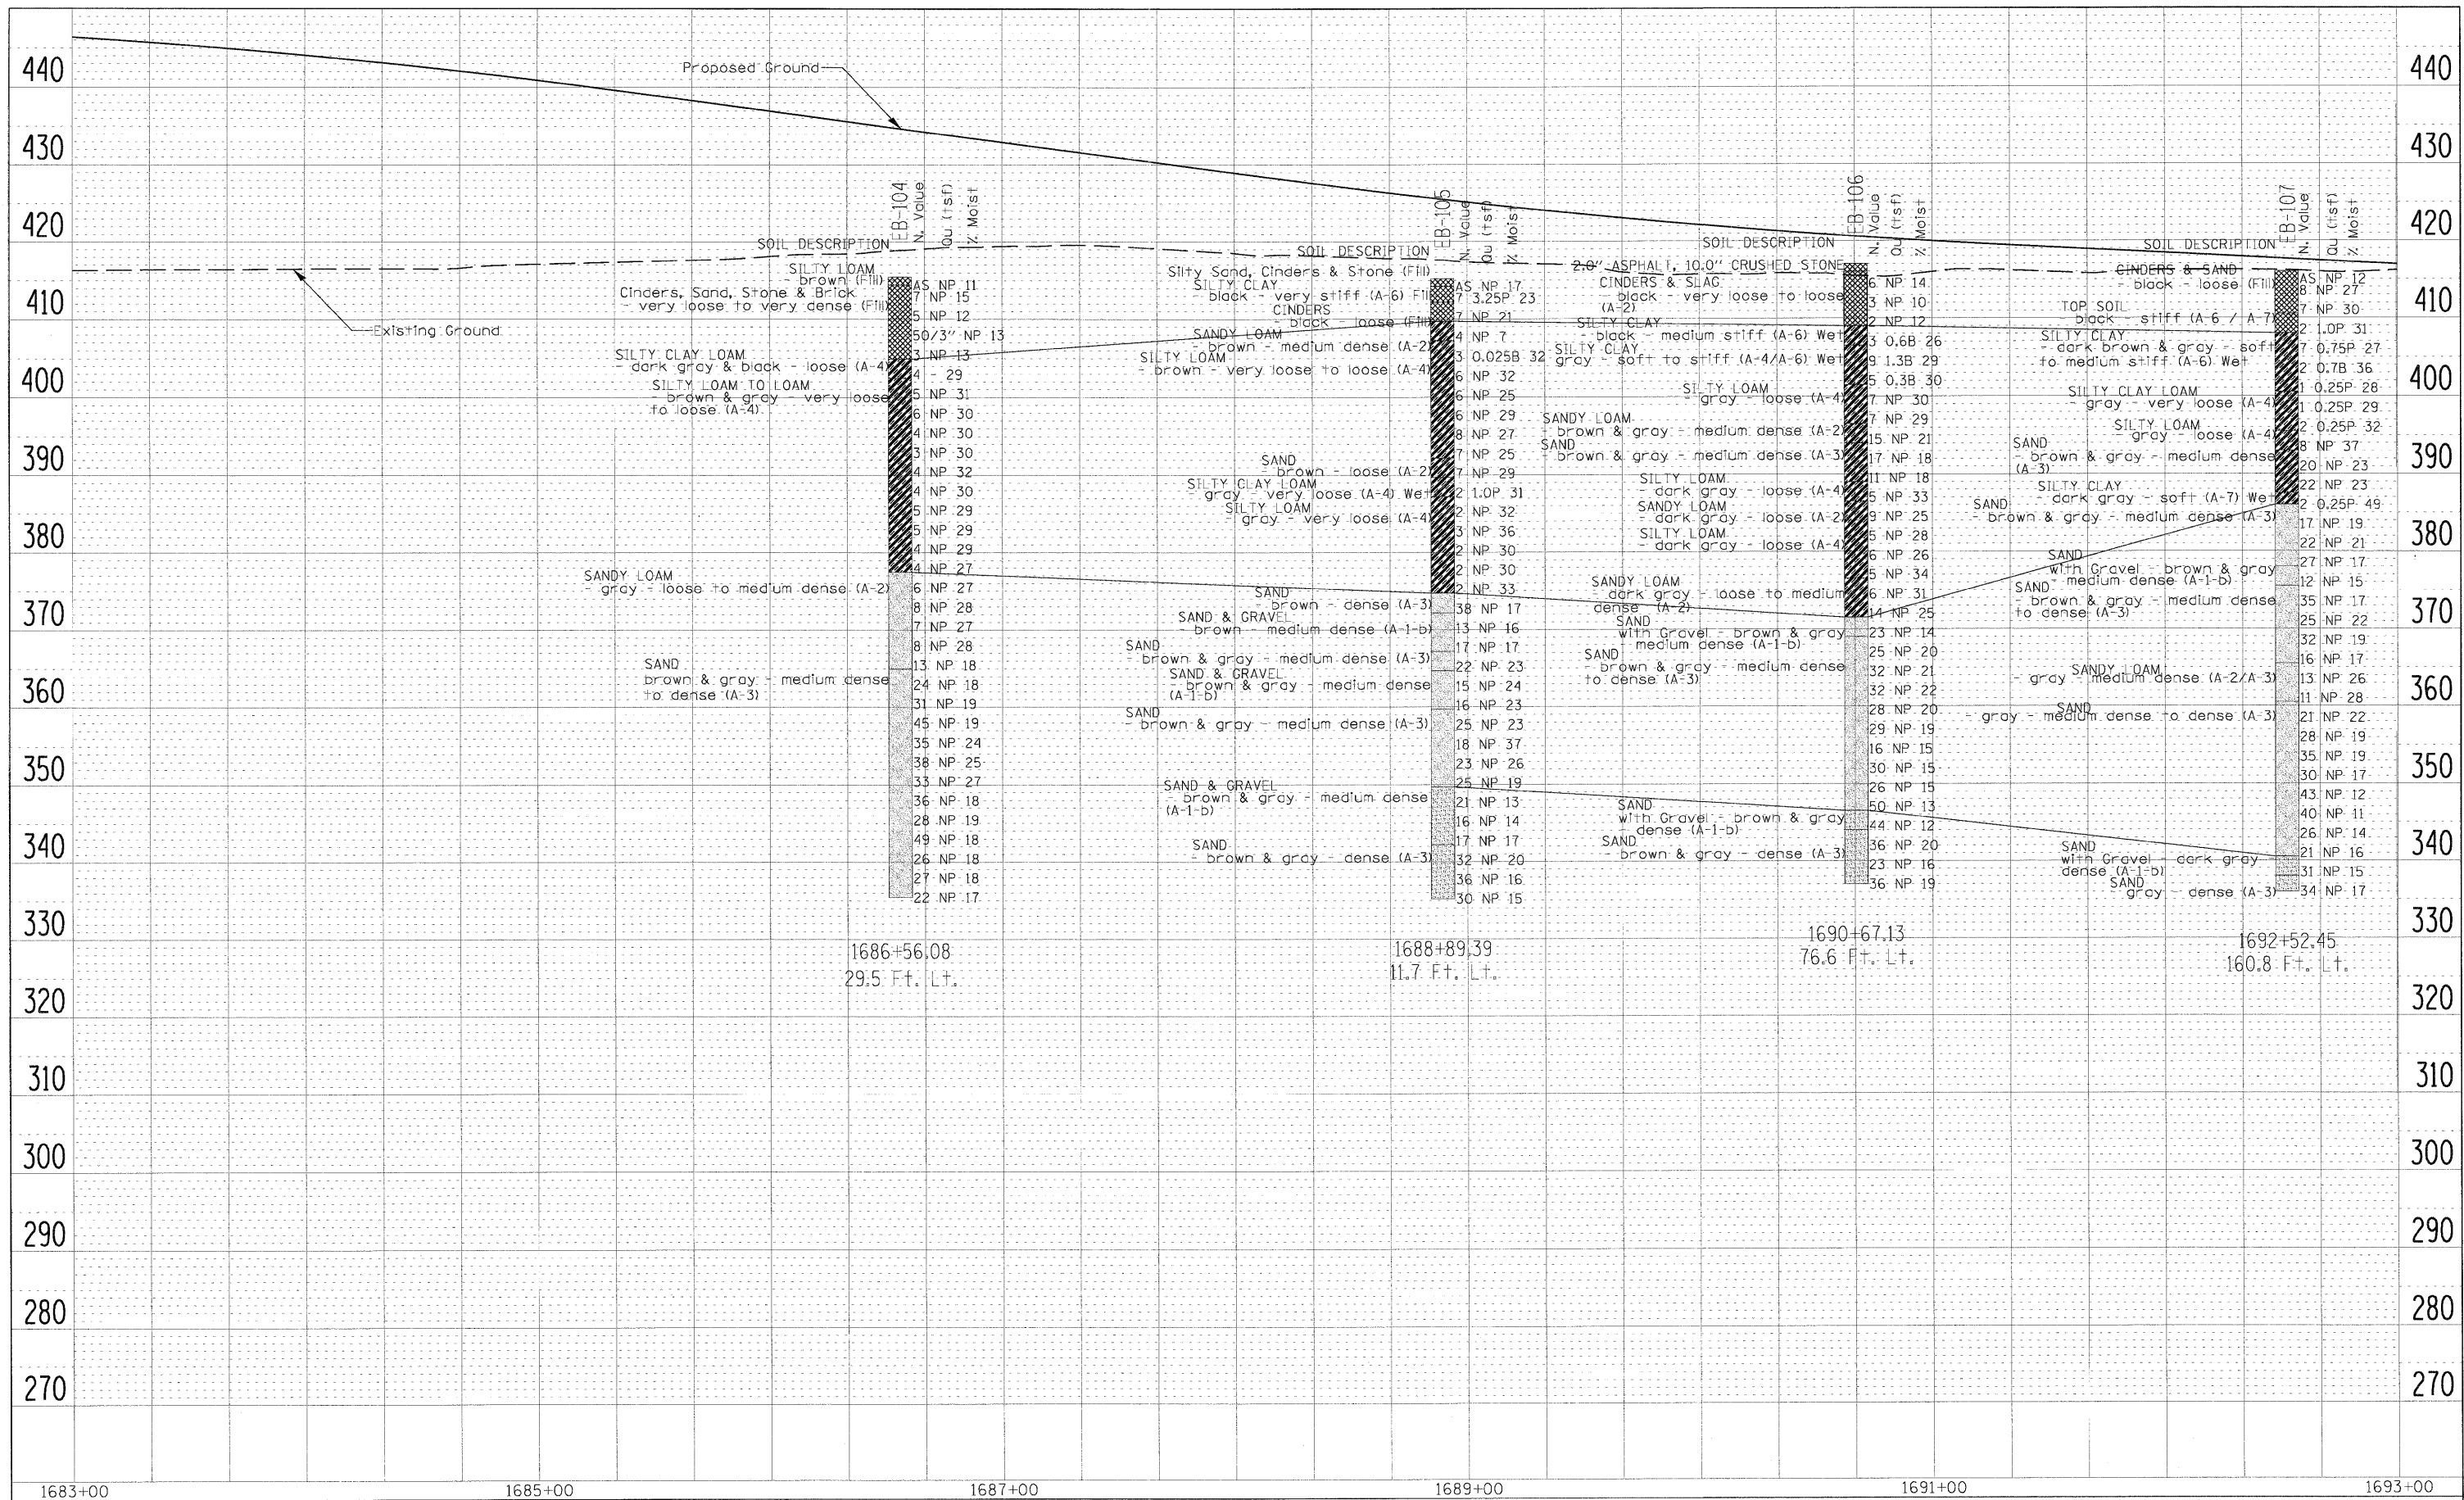

FILE NAME * #FILE#	USER NAME * #USER#	DESIGNED - SMS	REVISED - SMS 5/27/2010	STATE OF ILLINOIS DEPARTMENT OF TRANSPORTATION	SOIL PROFILE			F.A.I. RTE. 70	SECTION	COUNTY	TOTAL SHEETS 345	SHEET NO. 93
	PLOT SCALE = #SCALE#	DRAWN - SMS	REVISED -		SCALE:	SHEET NO. 2 OF 2 SHEETS	STA. 1683+00 TO STA. 1693+00	CONTRACT NO.				
	PLOT DATE = #DATE#	CHECKED - MDM	REVISED -		ILLINOIS FED. AID PROJECT							
		DATE - 11/25/2009	REVISED -									