

MATCH LINE STA. 23+30
SEE SHEET 109

POINT	RELOCATED IL RTE 3		RAMP A		ELEV
	STATION	OFFSET	STATION	OFFSET	
A1	1680+78.26	35.00' LT	24+79.68	158.25' RT	447.52
A2	1681+76.69	59.50' LT	24+55.18	59.81' RT	446.78
A3	1682+24.51	139.00' LT	23+75.68	12.00' RT	443.60
A4	1682+58.51	92.00' LT	24+22.68	22.00' LT	444.89
A5	1682+79.51	35.00' LT	24+79.68	43.00' LT	446.03
B1	1682+06.19	49.00' LT	24+65.68	30.32' RT	446.91
B2	1682+28.12	67.65' LT	24+47.04	8.39' RT	445.82
B3	1682+32.09	68.12' LT	24+46.56	4.41' RT	445.88
B4	1682+34.83	45.00' LT	24+69.68	1.67' RT	446.48
B5	1682+06.19	45.00' LT	24+69.68	30.32' RT	446.80


POINT	RELOCATED IL RTE 3		RAMP B		ELEV
	STATION	OFFSET	STATION	OFFSET	
C1	1681+54.75	7.00' RT	50+09.33	59.94' RT	447.95
C2	1682+03.60	46.34' RT	50+46.75	9.60' RT	447.08
C3	1682+10.27	121.94' RT	51+22.03	0.00' LT	444.47
C4	1682+26.09	75.43' RT	50+74.94	14.00' LT	445.73
C5	1682+64.02	7.00' RT	50+05.09	49.25' LT	446.84
C6	1682+58.42	17.00' RT	50+15.30	44.04' LT	446.72
C7	1682+39.43	44.08' RT	50+43.10	26.11' LT	446.23

STR. #082-0329

STR. #082-W309

STR. #082-W308

STR. #082-0328

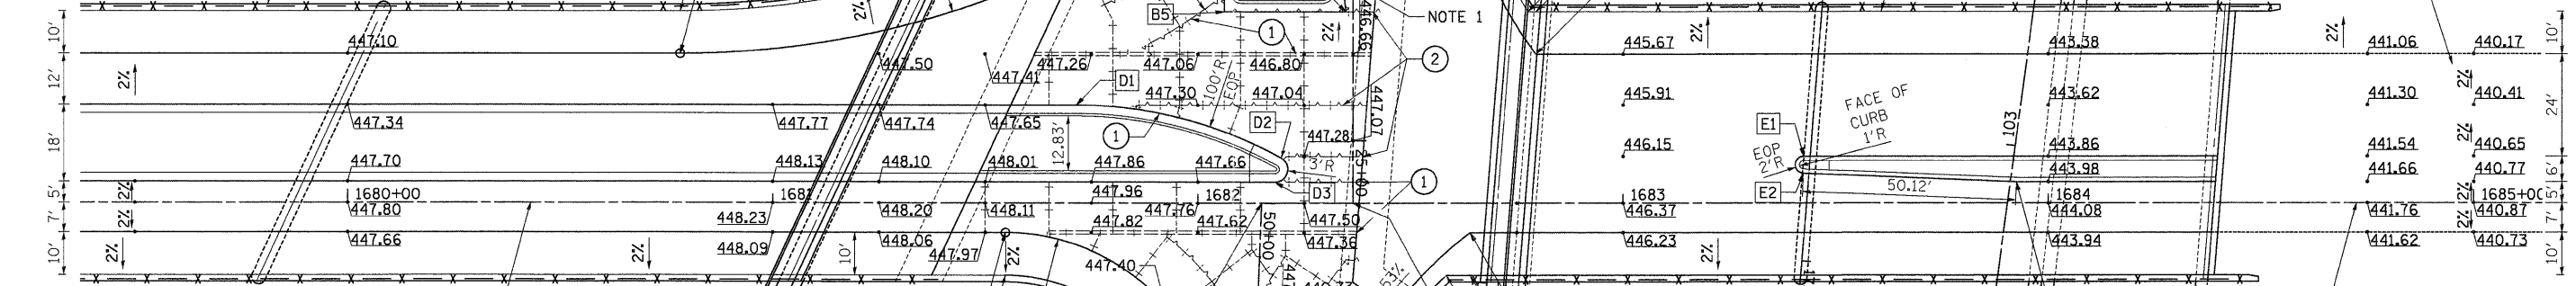

PR. RELOCATED IL ROUTE 3 & PGL

NOTE 1:
SURROUNDING ISLAND, THE KEYED LONGITUDINAL JOINTS SHALL BE CONSTRUCTED WITHOUT TIE BARS PER IDOT HWY STD. 606301

STA. 1682+15.01 PR REL IL RTE 3 = STA. 50+00.00 PR RAMP B ELEVATION = 447.61

STA. 1682+36.51 PR REL IL RTE 3 = STA. 25+14.68 PR RAMP A ELEVATION = 447.36

PR. RELOCATED IL ROUTE 3

PROPOSED LEGEND

- ① LONGITUDINAL CONSTRUCTION JOINT WITH NO. 6 TIE BARS AT 24" CTS.
- ② LONGITUDINAL SAWED JOINT WITH NO. 6 TIE BARS AT 18" CTS.
- ③ LONGITUDINAL CONSTRUCTION JOINT FOR ANCHORAGE SLAB. PAVEMENT JOINTS SHALL ALIGN WITH ANCHORAGE SLAB JOINTS, SEE ANCHORAGE SLAB AND BARRIER WALL DETAILS
- ④ TRANSVERSE CONTRACTION JOINT WITH DOWEL BARS.

ALL EPOXY COATED

POINT	RELOCATED IL RTE 3		ELEV
	STATION	OFFSET	
D1	1681+71.42	23.00' LT	447.53
D2	1682+19.60	10.63' LT	447.35
D3	1682+18.15	5.00' LT	447.47
E1	1683+42.51	11.00' LT	445.29
E2	1683+42.43	7.00' LT	445.37
E3	1683+92.51	5.00' LT	444.18


MATCH LINE STA. 51+80
SEE SHEET 110

STATE OF ILLINOIS
DEPARTMENT OF TRANSPORTATION
RELOCATED ILLINOIS ROUTE 3

PROPOSED RELOCATED ILLINOIS ROUTE 3
INTERSECTION DETAIL

F.A.P. RTE.	SECTION	COUNTY	TOTAL SHEETS	SHEET NO.
998	82-2-IHV-1	ST. CLAIR	345	108
CONTRACT NO. T6D05				
FED. ROAD DIST. NO.		ILLINOIS FED. AID PROJECT		

FILE NAME =	USER NAME = #USER*	DESIGNED - JB	REVISED -
#FILE#		DRAWN - AG	REVISED -
	PLOT SCALE = #SCALE*	CHECKED - ACL	REVISED -
	PLOT DATE = #DATE*	DATE - 05/13/11	REVISED -

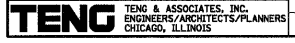

U:\BCONN-10-BOUNDER\LDG\... U:\BCONN-10-DESIGN\LDG\... U:\BCONN-10-MOTIF\LDG\... U:\BCONN-10-TRANS\... U:\BCONN-10-CIVIL\LDG\... U:\BCONN-10-BOUNDER\LDG\... U:\BCONN-10-DESIGN\LDG\... U:\BCONN-10-MOTIF\LDG\... U:\BCONN-10-TRANS\... U:\BCONN-10-CIVIL\LDG\...