


PARAPET INSIDE ELEVATION - UNIT 2

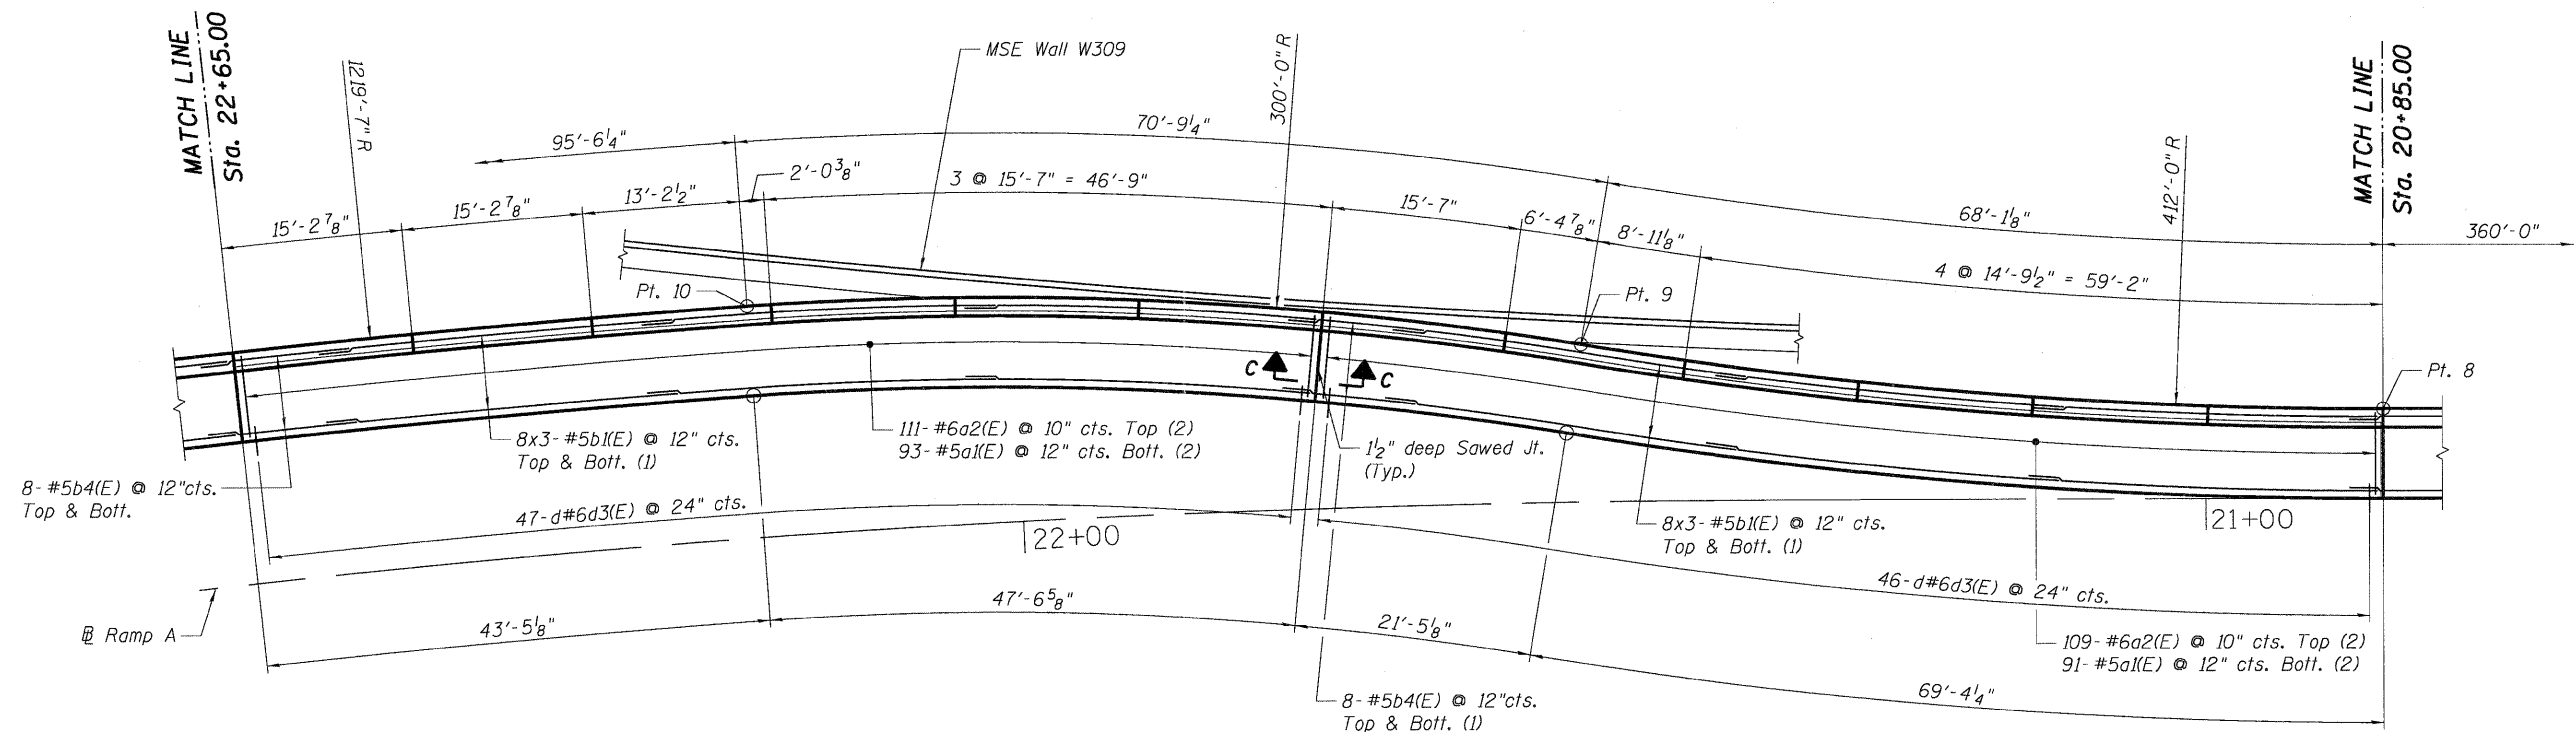

SHOULDER PLAN - UNIT 2

Note:  
For Notes, see Sht. 125.

FILE NAME = USER NAME = #USER# DESIGNED - JLR REVISED - DRAWN - HBJ REVISED - CHECKED - JRH REVISED - DATE - 05/13/11 REVISED -  
 TENG & ASSOCIATES, INC. ENGINEERS/ARCHITECTS/PLANNERS CHICAGO, ILLINOIS  
 STATE OF ILLINOIS DEPARTMENT OF TRANSPORTATION RELOCATED ILLINOIS ROUTE 3  
 PLAN & ELEVATION - UNIT 2 2 OF 3  
 SCALE: SHEET NO. OF SHEETS STA. TO STA.  
 F.A.P. RTE. 998 SECTION 82-2-IHVB-1 COUNTY ST. CLAIR TOTAL SHEETS 345 SHEET NO. 127 CONTRACT NO. 76D05  
 FED. ROAD DIST. NO. ILLINOIS FED. AID PROJECT

|             |                       |                 |           |   |   |           |           |                 |                     |                           |                  |               |
|-------------|-----------------------|-----------------|-----------|---|---|-----------|-----------|-----------------|---------------------|---------------------------|------------------|---------------|
| FILE NAME = | USER NAME = #USER#    | DESIGNED - JLR  | REVISED - | <b>STATE OF ILLINOIS</b><br><b>DEPARTMENT OF TRANSPORTATION</b><br>RELOCATED ILLINOIS ROUTE 3 | <b>PLAN &amp; ELEVATION - UNIT 2</b><br><b>2 OF 3</b> |           |           | F.A.P. RTE. 998 | SECTION 82-2-IHVB-1 | COUNTY ST. CLAIR          | TOTAL SHEETS 345 | SHEET NO. 127 |
| #FILE#      | PILOT SCALE = #SCALE# | DRAWN - HBJ     | REVISED - |   | SCALE:  | SHEET NO. | OF SHEETS | STA.            | TO STA.             | CONTRACT NO. 76D05        |                  |               |
|             | PILOT DATE = #DATE#   | CHECKED - JRH   | REVISED - |   |   |           |           |                 |                     | ILLINOIS FED. AID PROJECT |                  |               |
|             |                       | DATE - 05/13/11 | REVISED - |   |   |           |           |                 |                     |                           |                  |               |