




*** Cost included with Concrete Superstructure.

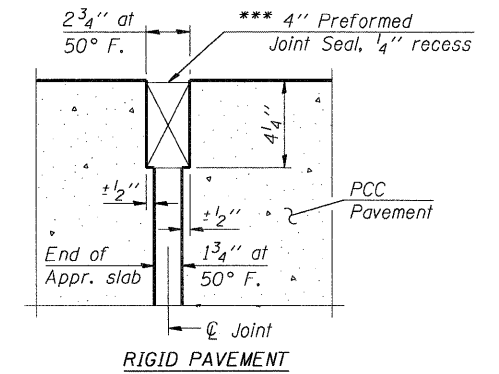

DETAIL A

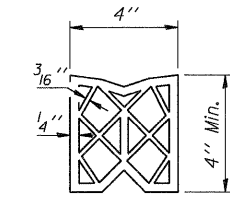


PREFORMED JOINT SEAL

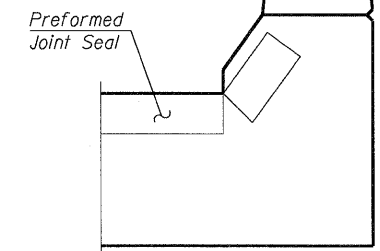

VIEW E-E


Angle Preformed Joint Seal at 45° at curbs when req'd for drainage.

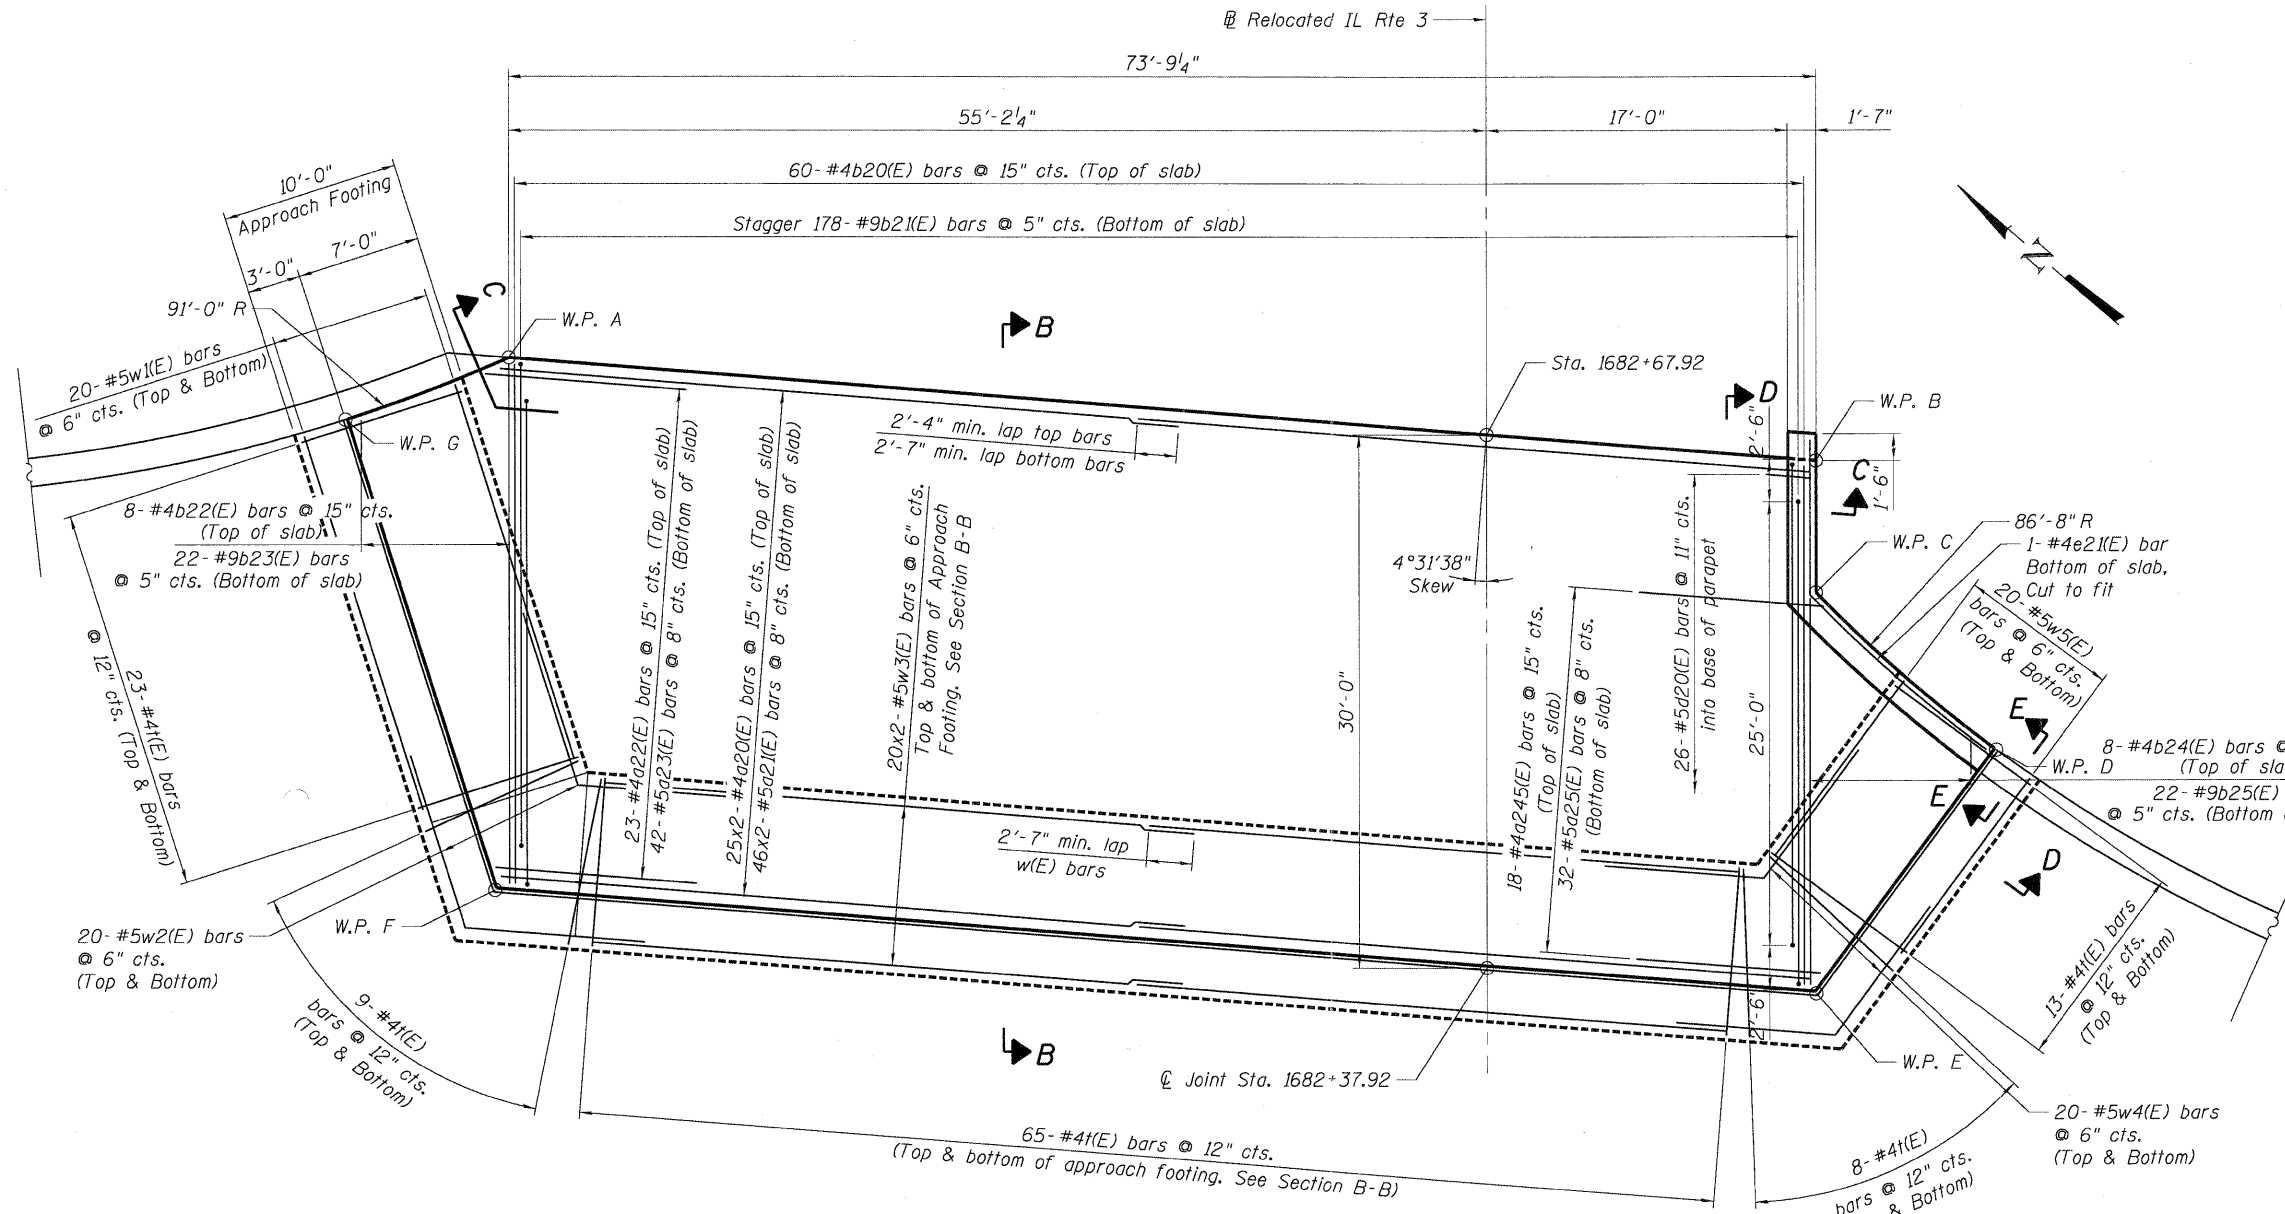

PLAN

Work Points

Work Point	Station	Offset
A	1682+72.29	55.18 Lt.
B	1682+66.44	18.58 Rt.
C	1682+59.06	18.58 Rt.
D	1682+50.18	28.76 Rt.
E	1682+36.44	18.58 Rt.
F	1682+42.35	56.00 Lt.
G	1682+68.79	64.41 Lt.

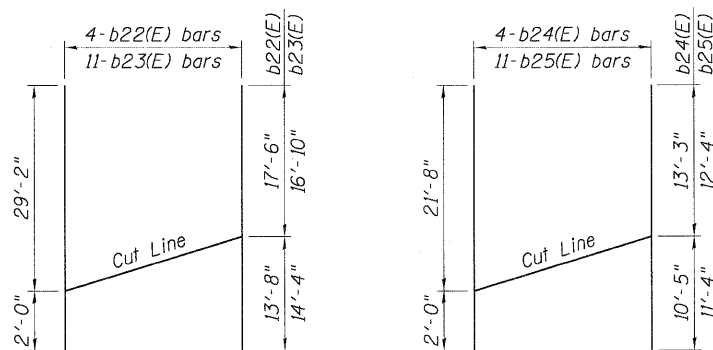

CUTTING DIAGRAMS

NOTES:

1. See sheet SA-16 for Sections B-B & C-C and View D-D.
2. a20(E) thru a23(E) bar spacings measured along Roadway.
3. Tilt b2(E) bars as required to maintain clearance.
4. Bars indicated thus 25x2-#5 etc. indicated 25 lines of bars with 2 lengths per line.
5. See cutting diagrams for b22(E) thru b25(E) bars.

FILE NAME = \S:\0820328\CON\10-001-AP.DGN, \S:\0820328\CON\99-001-AP.DGN, \S:\0820328\CON\10-002-SH1-AP.DGN
 USER NAME = #USER*
 DESIGNED - TCG
 DRAWN - TCG
 CHECKED - JLR
 DATE - 05/13/11
 REVISIONS -
 REVISED -
 REVISED -
 REVISED -
 REVISED -
 REVISED -
 TENG & ASSOCIATES, INC.
 ENGINEERS/ARCHITECTS/PLANNERS
 CHICAGO, ILLINOIS

STATE OF ILLINOIS DEPARTMENT OF TRANSPORTATION IL 3 OVER 1-70	SOUTH APPROACH SLAB PLAN	F.A.P. RTE. 998	SECTION 82-2-1HVB-1	COUNTY ST. CLAIR	TOTAL SHEETS 345	SHEET NO. 150
SCALE:	SHEET NO. SA-15 OF SA-57	STA. 1683+43.17 TO STA.	SN 082-0328	CONTRACT NO. 76D05	FED. ROAD DIST. NO. ILLINOIS FED. AID PROJECT	