



BENCHMARK: Monument No. 8: Aluminum disk set in the south end of a headwall to a box culvert under Illinois Route 3, 0.7 miles south of Canal Street, 0.1 miles south of Industrial Drive and north of single railroad track. El. 401.95

EXISTING STRUCTURE:

None

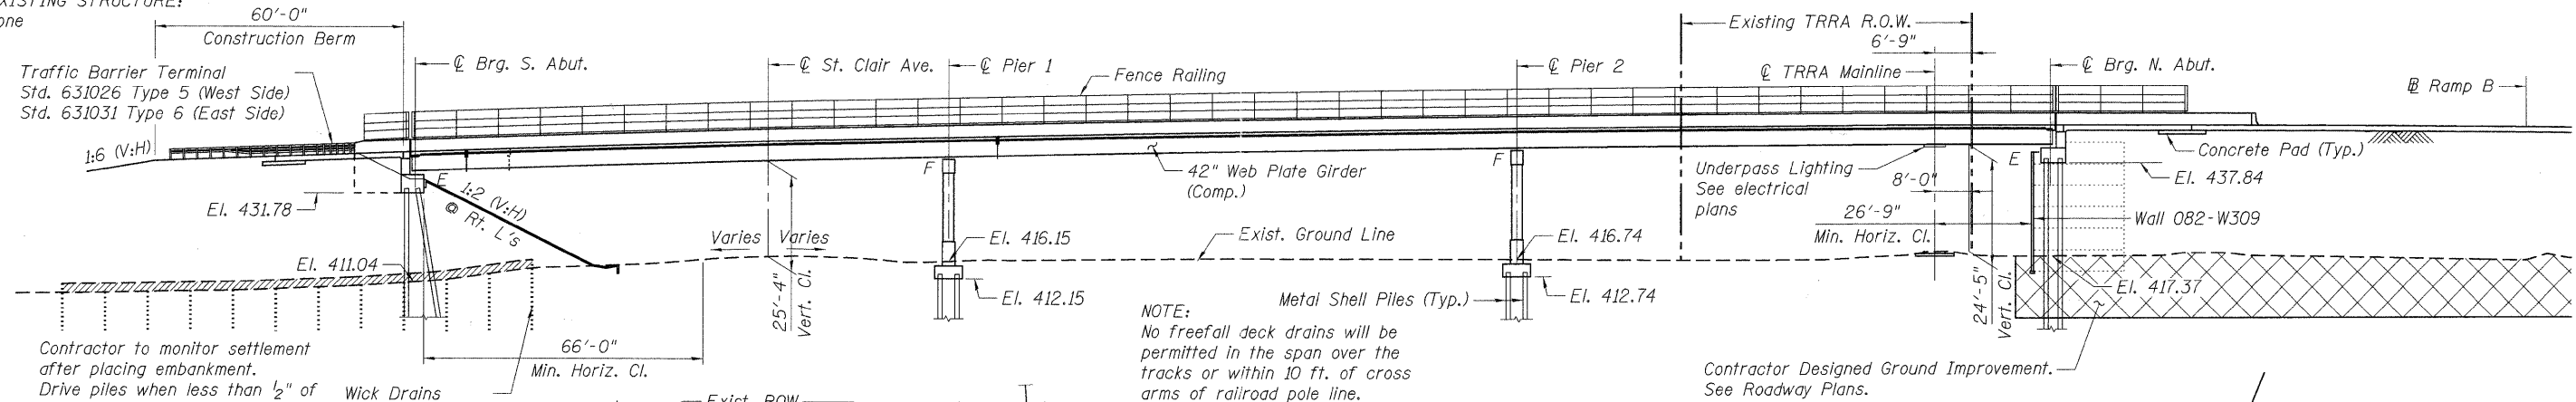

ELEVATION

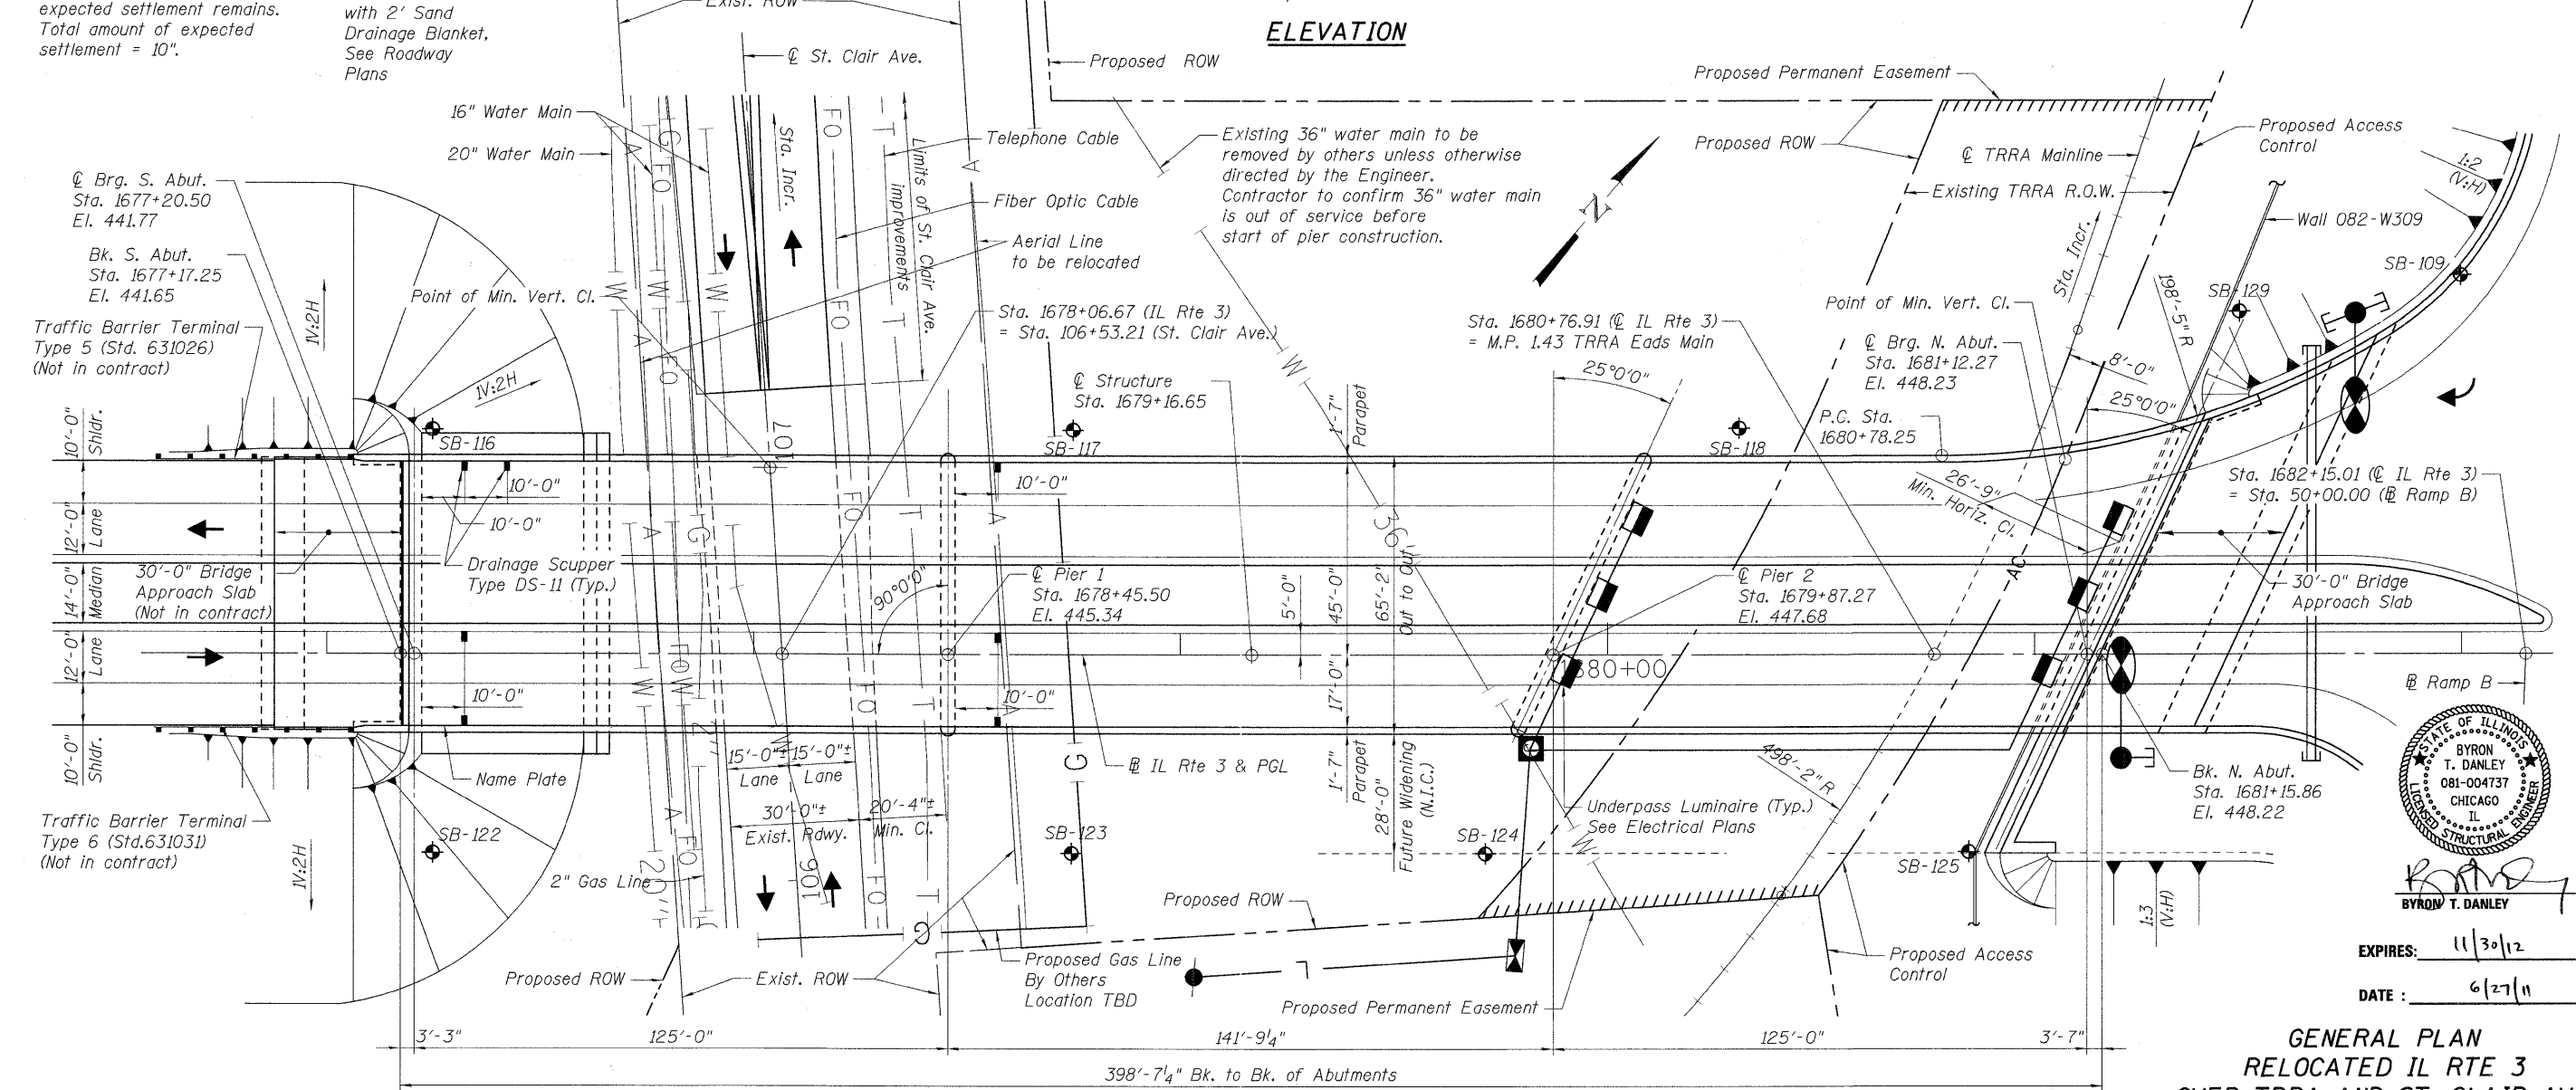

PLAN



BYRON T. DANLEY
 CHICAGO, ILL.

EXPIRES: 11/30/12
 DATE: 6/27/11

**GENERAL PLAN
 RELOCATED IL RTE 3
 OVER TRRA AND ST. CLAIR AVE.
 F.A.P. RTE. 14 SEC. 82-2-IHVB-1
 ST. CLAIR COUNTY
 STA. 1679+16.65
 STRUCTURE NO. 082-0329**

FILE NAME = \$FILEL\$	USER NAME = \$USER\$	DESIGNED - TCG	REVISED -	STATE OF ILLINOIS DEPARTMENT OF TRANSPORTATION	GENERAL PLAN		F.A.P. RTE. 998	SECTION 82-2-IHVB-1	COUNTY ST. CLAIR	TOTAL SHEETS 345	SHEET NO. 193
	PLOT SCALE = \$SCALE\$	DRAWN - HBJ	REVISED -		IL 3 OVER TRRA & ST. CLAIR AVENUE		SCALE:	SN 082-0329	CONTRACT NO. 76D05		
	PLOT DATE = \$DATE\$	CHECKED - JLR	REVISED -				SHEET NO. SB-1 OF SB-63	STA. 1679+16.65 TO STA.			
		DATE - 05/13/11	REVISED -								

0820329-CON-10-001-PG.DGN, 0820329-CON-09-001-BD.DGN, 0820329-CON-09-002-LIGHT.DGN, 0820329-CON-09-003-UTL.DGN, 0820329-CON-09-004-TRANS.DGN, 0820329-CON-09-005-STRUCT.DGN, 0820329-CON-09-006-ROAD.DGN, 0820329-CON-09-007-RAIL.DGN, 0820329-CON-09-008-RAIL.DGN, 0820329-CON-09-009-RAIL.DGN, 0820329-CON-09-099-RAIL.DGN, 0820329-CON-09-100-RAIL.DGN