




COPING ELEVATION

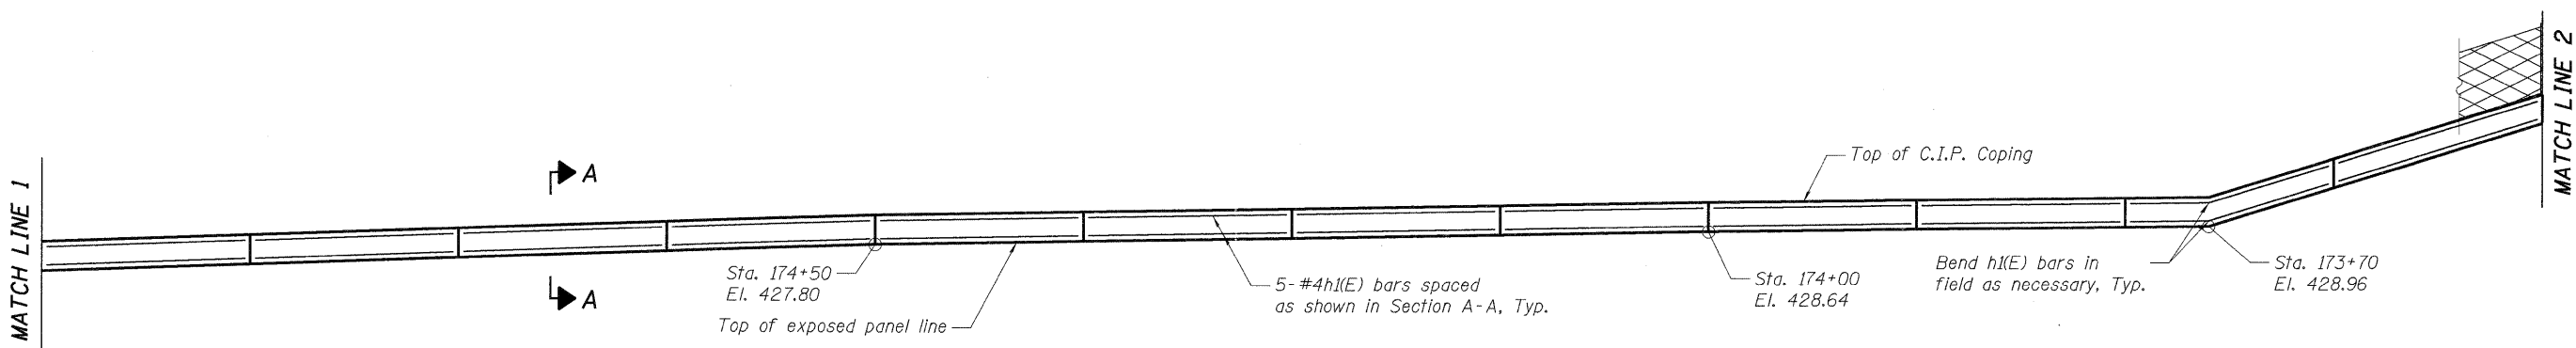

COPING ELEVATION

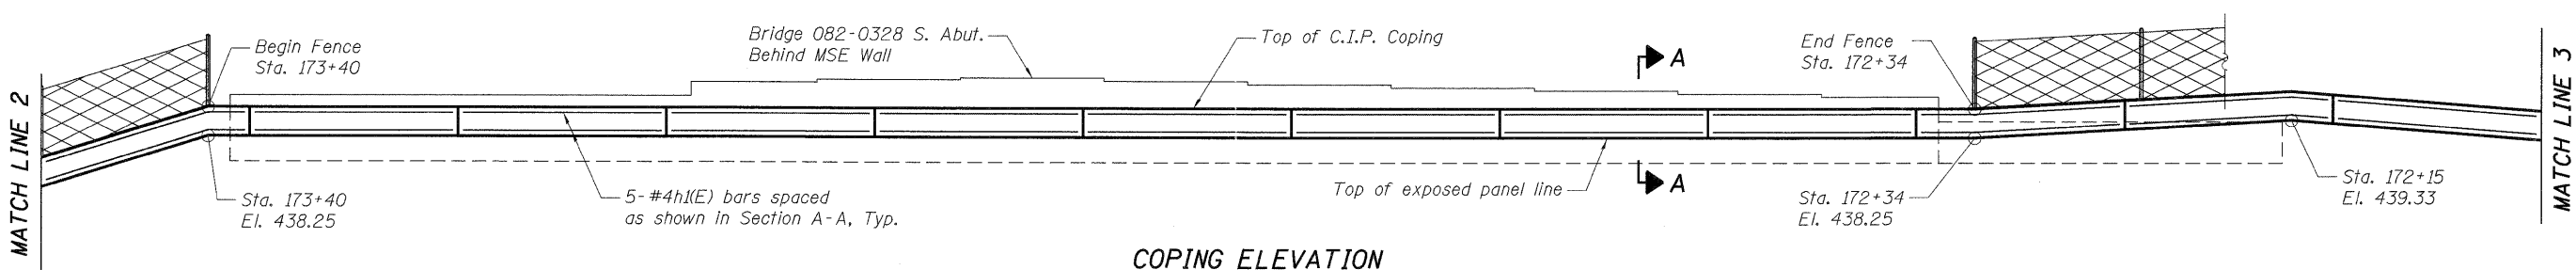

COPING ELEVATION

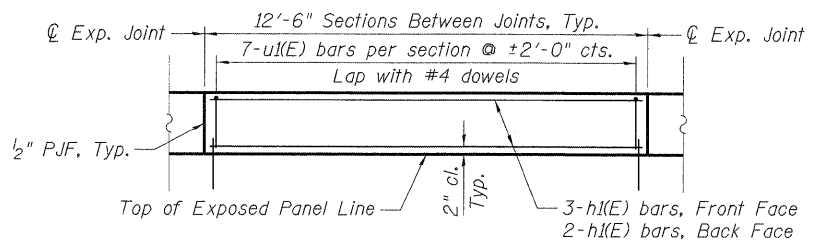

COPING ELEVATION DETAIL

FILE NAME = ...
 USER NAME = #USER#
 DESIGNED - TCG
 DRAWN - TCG
 CHECKED - JLR
 DATE - 05/13/11
 REVISIONS
 STATE OF ILLINOIS
 DEPARTMENT OF TRANSPORTATION
 I-70 CONNECTION
 RETAINING WALL
 SCALE: SHEET NO. RA-4 OF RA-25 STA. 170+00.00 TO STA. 176+50.00
 SN 082-W308 CONTRACT NO. 76D05

FILE NAME = #FILEL#	USER NAME = #USER#	DESIGNED - TCG	REVISIONS	STATE OF ILLINOIS DEPARTMENT OF TRANSPORTATION I-70 CONNECTION RETAINING WALL	COPING DETAILS 1 OF 2		F.A.P. RTE. 998	SECTION 82-2-IHVB-1	COUNTY ST. CLAIR	TOTAL SHEETS 345	SHEET NO. 259	
TENG & ASSOCIATES, INC. ENGINEERS/ARCHITECTS/PLANNERS CHICAGO, ILLINOIS	PLOT SCALE = #SCALE#	DRAWN - TCG	CHECKED - JLR		DATE - 05/13/11	SCALE:	SHEET NO. RA-4 OF RA-25	STA. 170+00.00 TO STA. 176+50.00	SN 082-W308	CONTRACT NO. 76D05	FED. ROAD DIST. NO. ILLINOIS	FED. AID PROJECT