
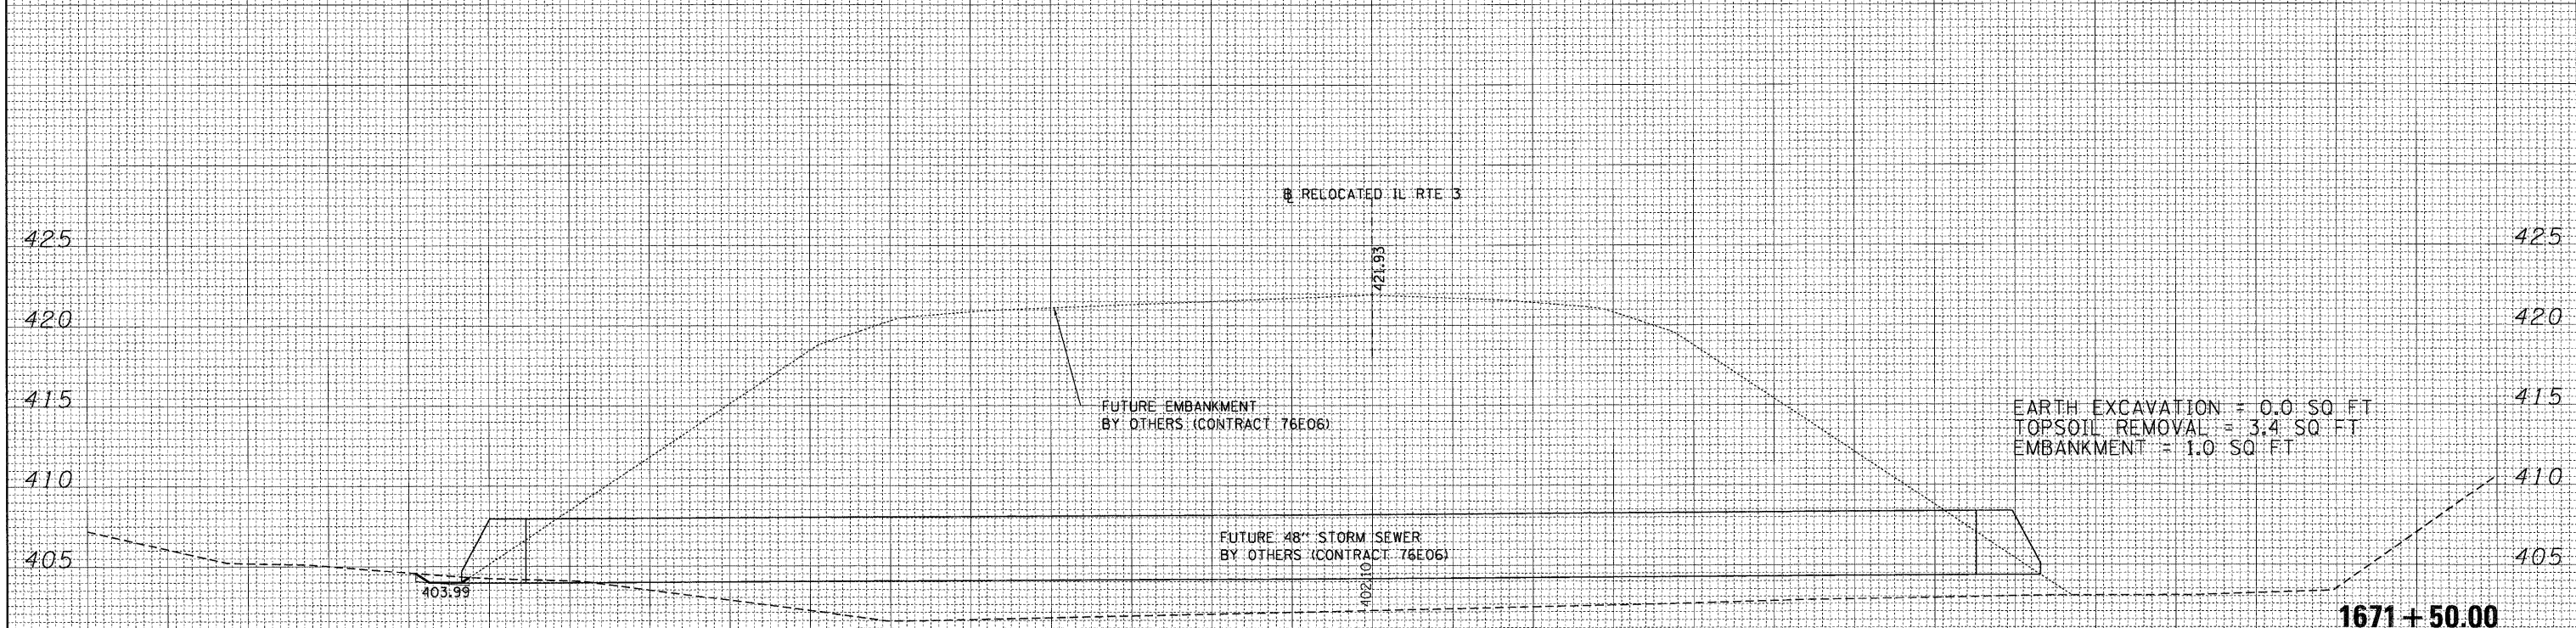


DATE	
BY	
SURVEYED	
PLOTTED	
TEMPLATE	
AREAS	
CHECKED	
NO.	

DATE	
BY	
SURVEYED	
PLOTTED	
TEMPLATE	
AREAS	
CHECKED	
NO.	

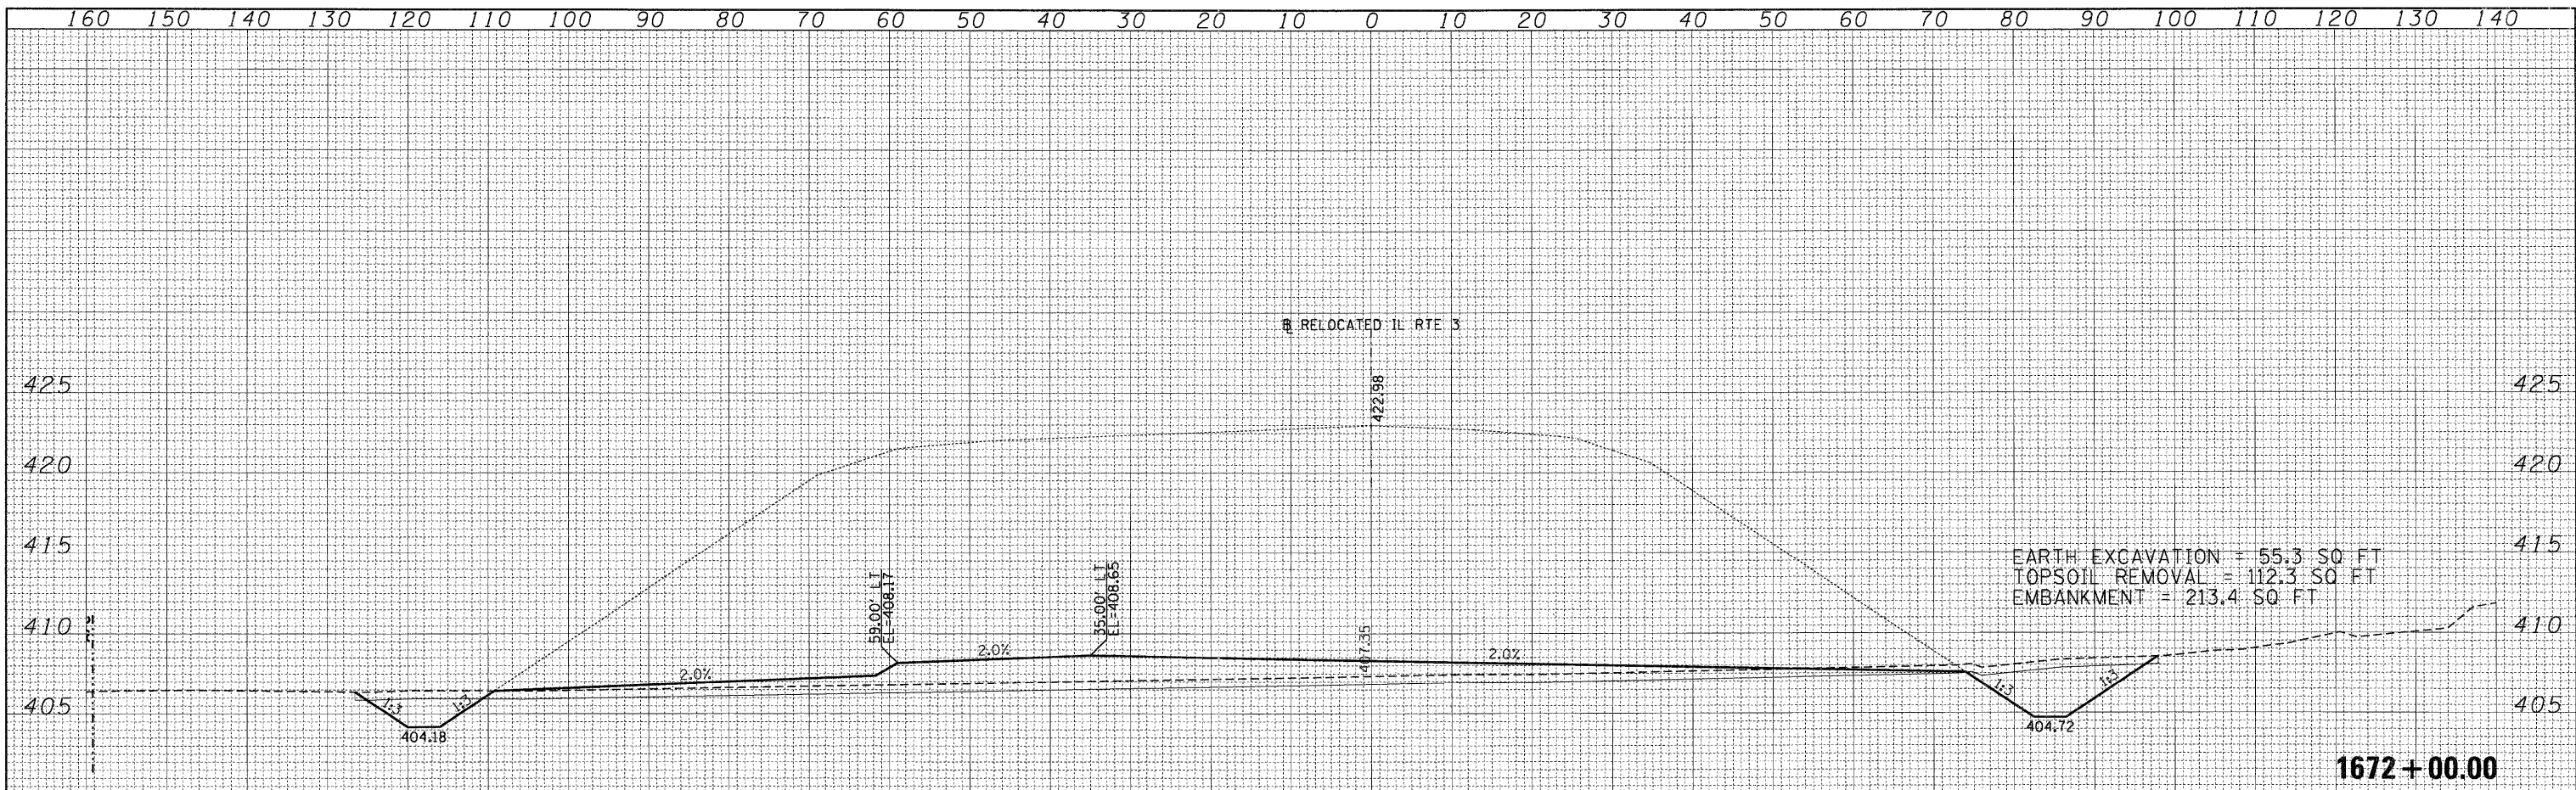

FILE NAME =	USER NAME = *USER*	DESIGNED - JB	REVISED -	<b>STATE OF ILLINOIS</b> <b>DEPARTMENT OF TRANSPORTATION</b>	<b>CROSS SECTIONS</b> <b>RELOCATED IL ROUTE 3</b>		F.A. RTE.	SECTION	COUNTY	TOTAL SHEETS	SHEET NO.	
*FILEL*		DRAWN - AC	REVISED -		SCALE:	SHEET NO.	OF SHEETS	998	82-2-1HVB-1	ST. CLAIR	345	313
PLOT SCALE = *SCALE*		CHECKED - ACL	REVISED -		STA. 1671+50.00 TO STA. 1672+00.00			CONTRACT NO. 76D05				
PLOT DATE = *DATE*		DATE - 05/13/11	REVISED -		ILLINOIS FED. AID PROJECT							