
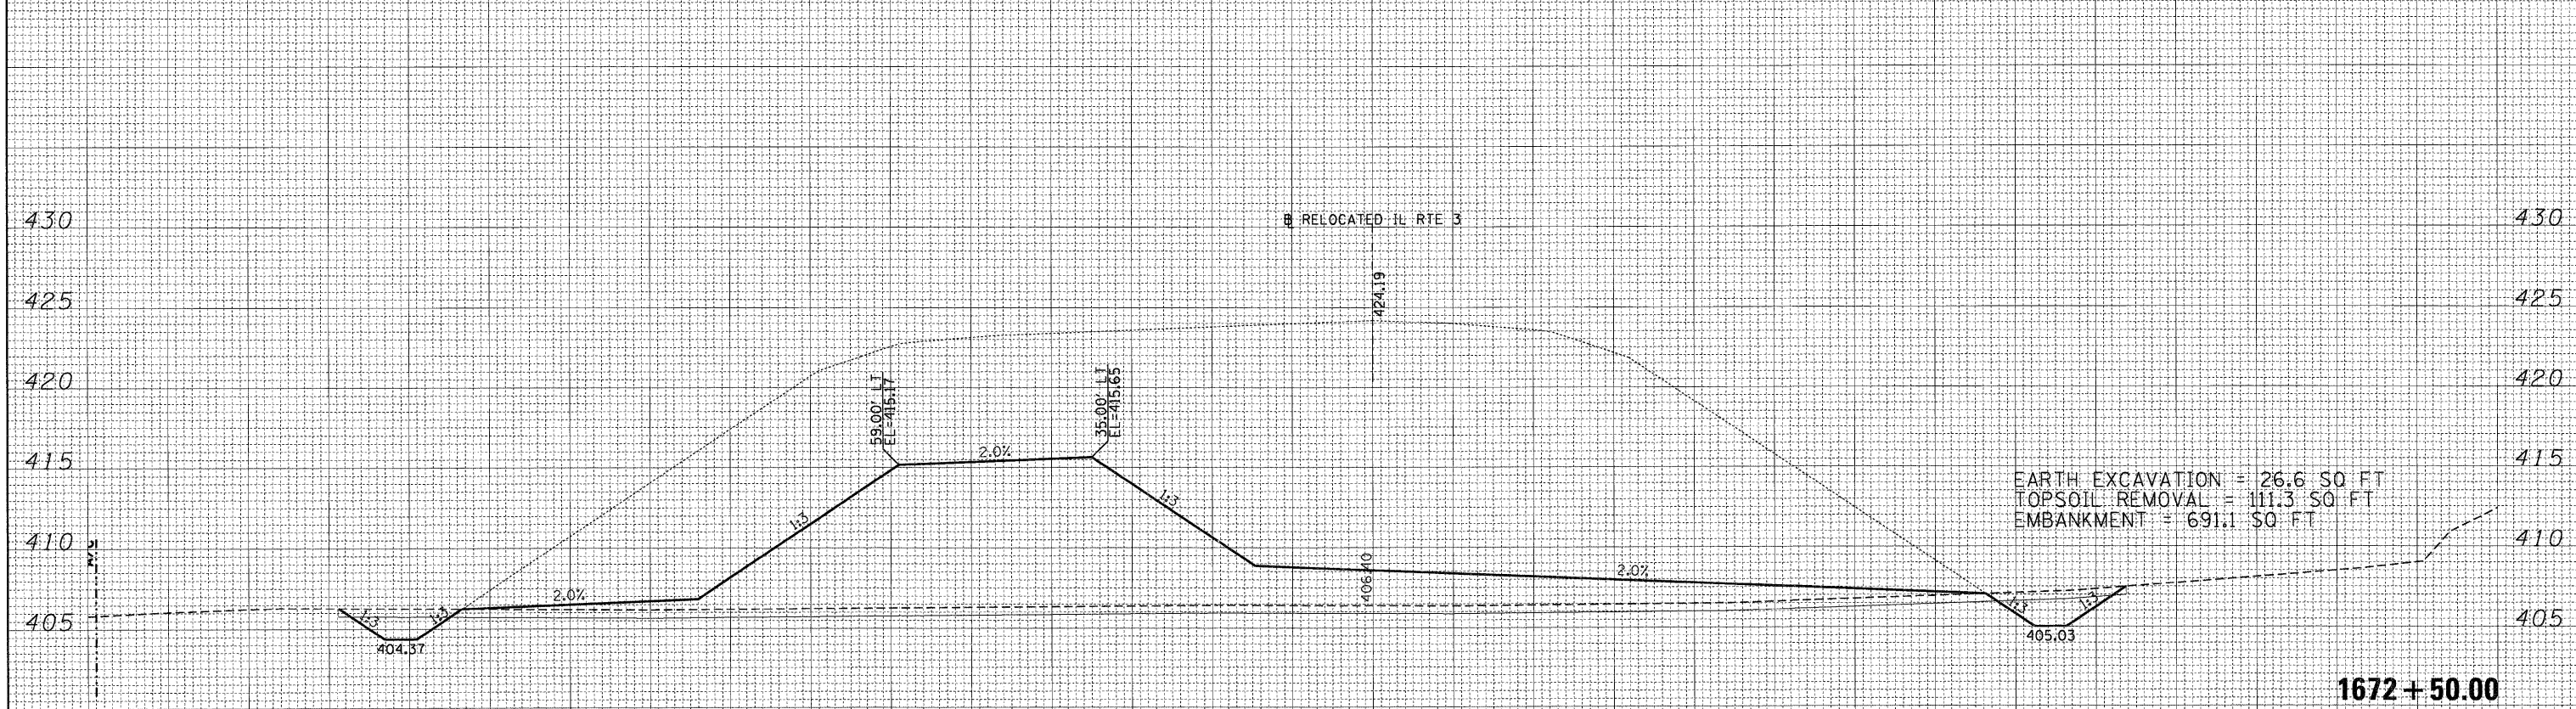


FINAL SURVEY	SURVEYED	DATE
NO.	PLotted	BY
NOTE BOOK	TEMPLATE	
AREAS	CHECKED	

ORIGINAL SURVEY	SURVEYED	DATE
NO.	PLotted	BY
NOTE BOOK	TEMPLATE	
AREAS	CHECKED	

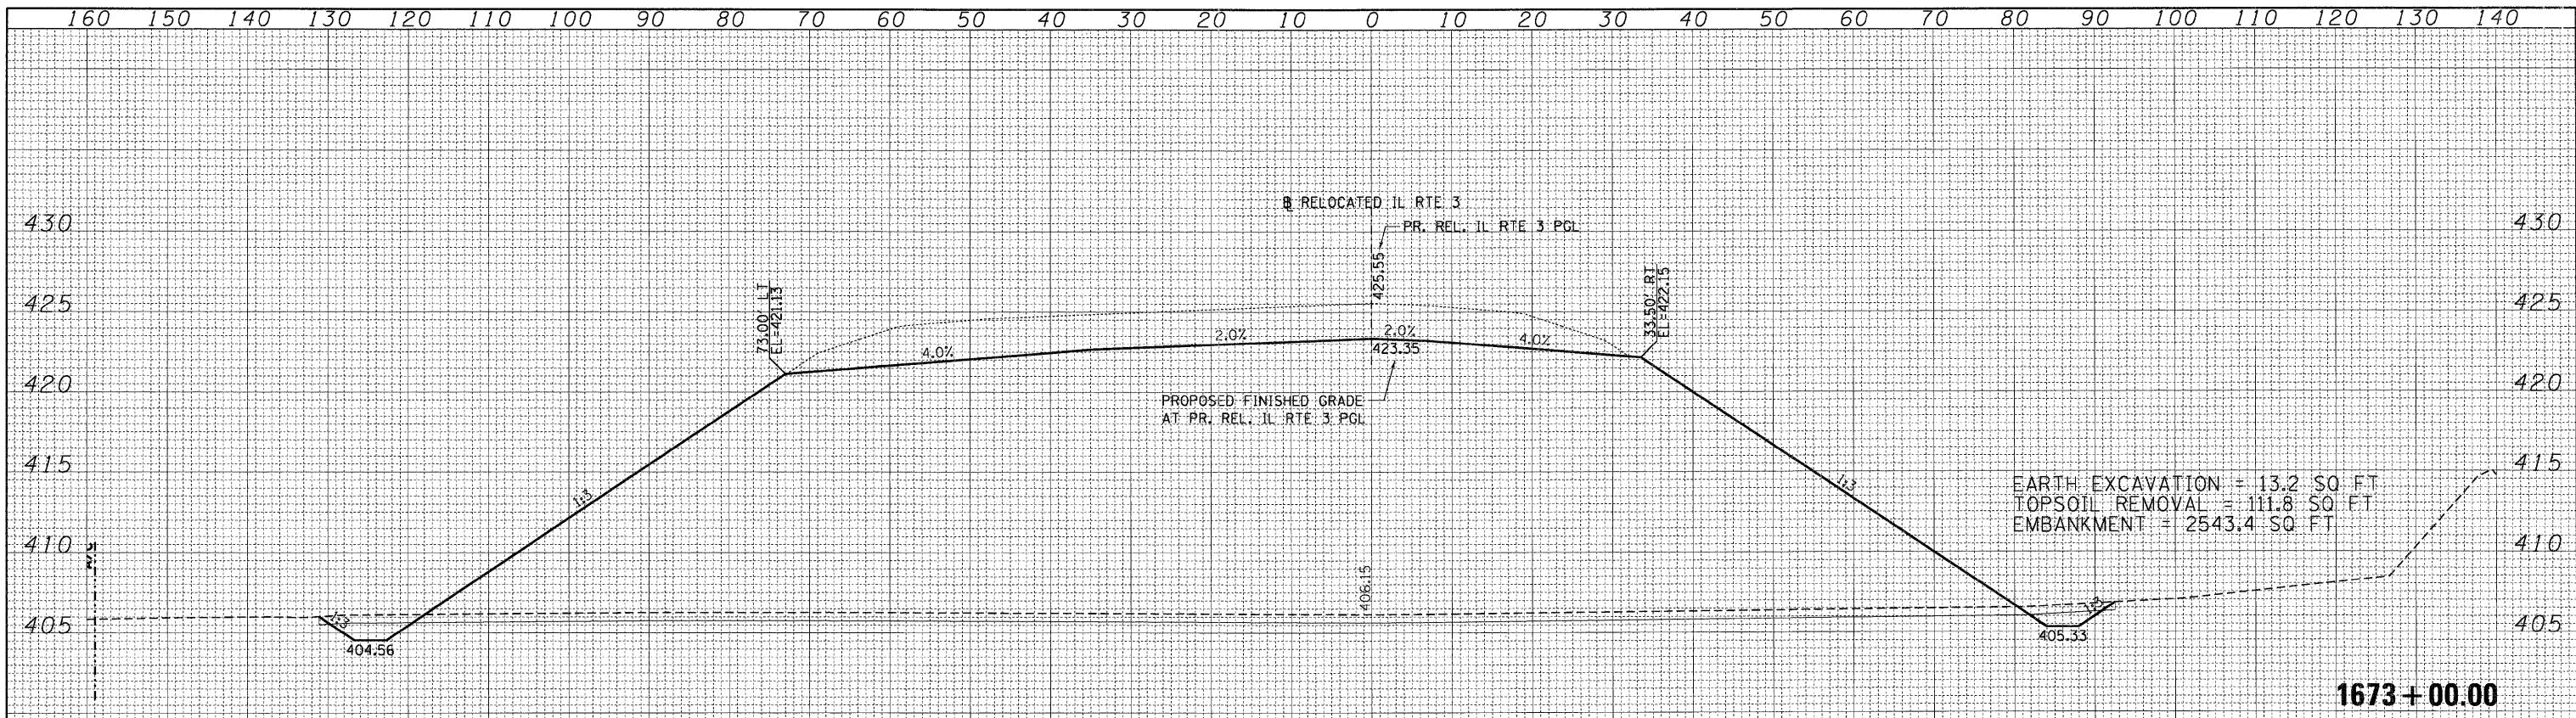

FILE NAME =	USER NAME = *USER*	DESIGNED - JB	REVISED -	<b>STATE OF ILLINOIS</b> <b>DEPARTMENT OF TRANSPORTATION</b>	<b>CROSS SECTIONS</b>		F.A. RTE.	SECTION	COUNTY	TOTAL SHEETS	SHEET NO.	
*FILE#		DRAWN - AG	REVISED -		SCALE:	SHEET NO.	OF SHEETS	998	82-2-1HVB-1	ST. CLAIR	345	314
		CHECKED - ACL	REVISED -		STA. 1672+50.00 TO STA. 1673+00.00			CONTRACT NO. 76D05				
		DATE - 05/13/11	REVISED -		ILLINOIS FED. AID PROJECT							