
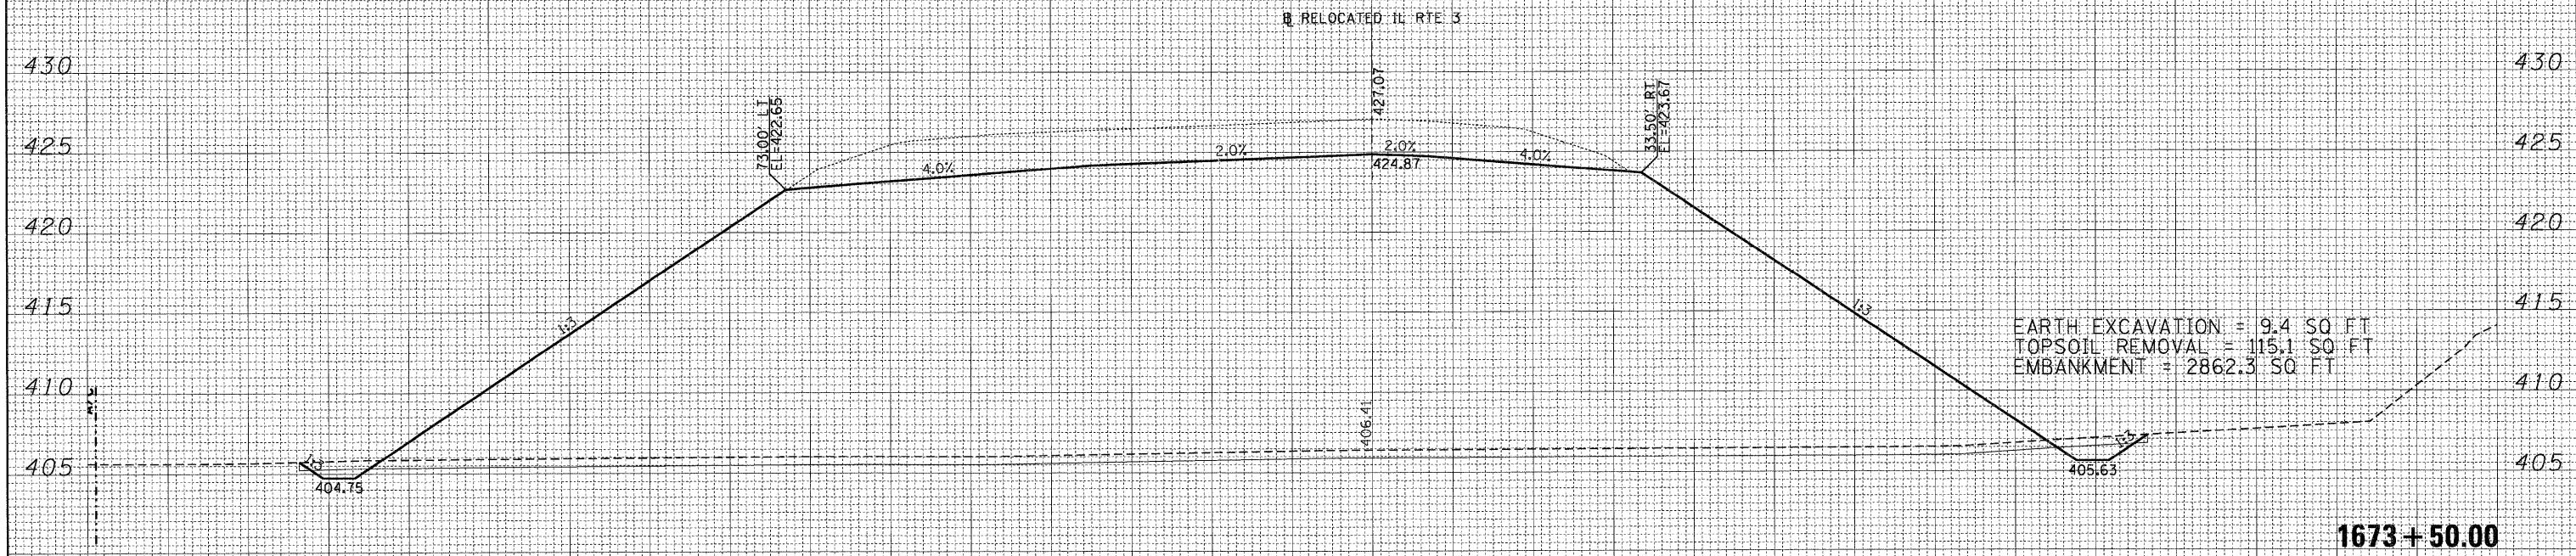


FINAL SURVEY NO.	DATE
SUBMITTED	BY
PLOTTED	
TEMPLATE	
AREAS	
CHECKED	

ORIGINAL SURVEY NO.	DATE
SUBMITTED	BY
PLOTTED	
TEMPLATE	
AREAS	
CHECKED	

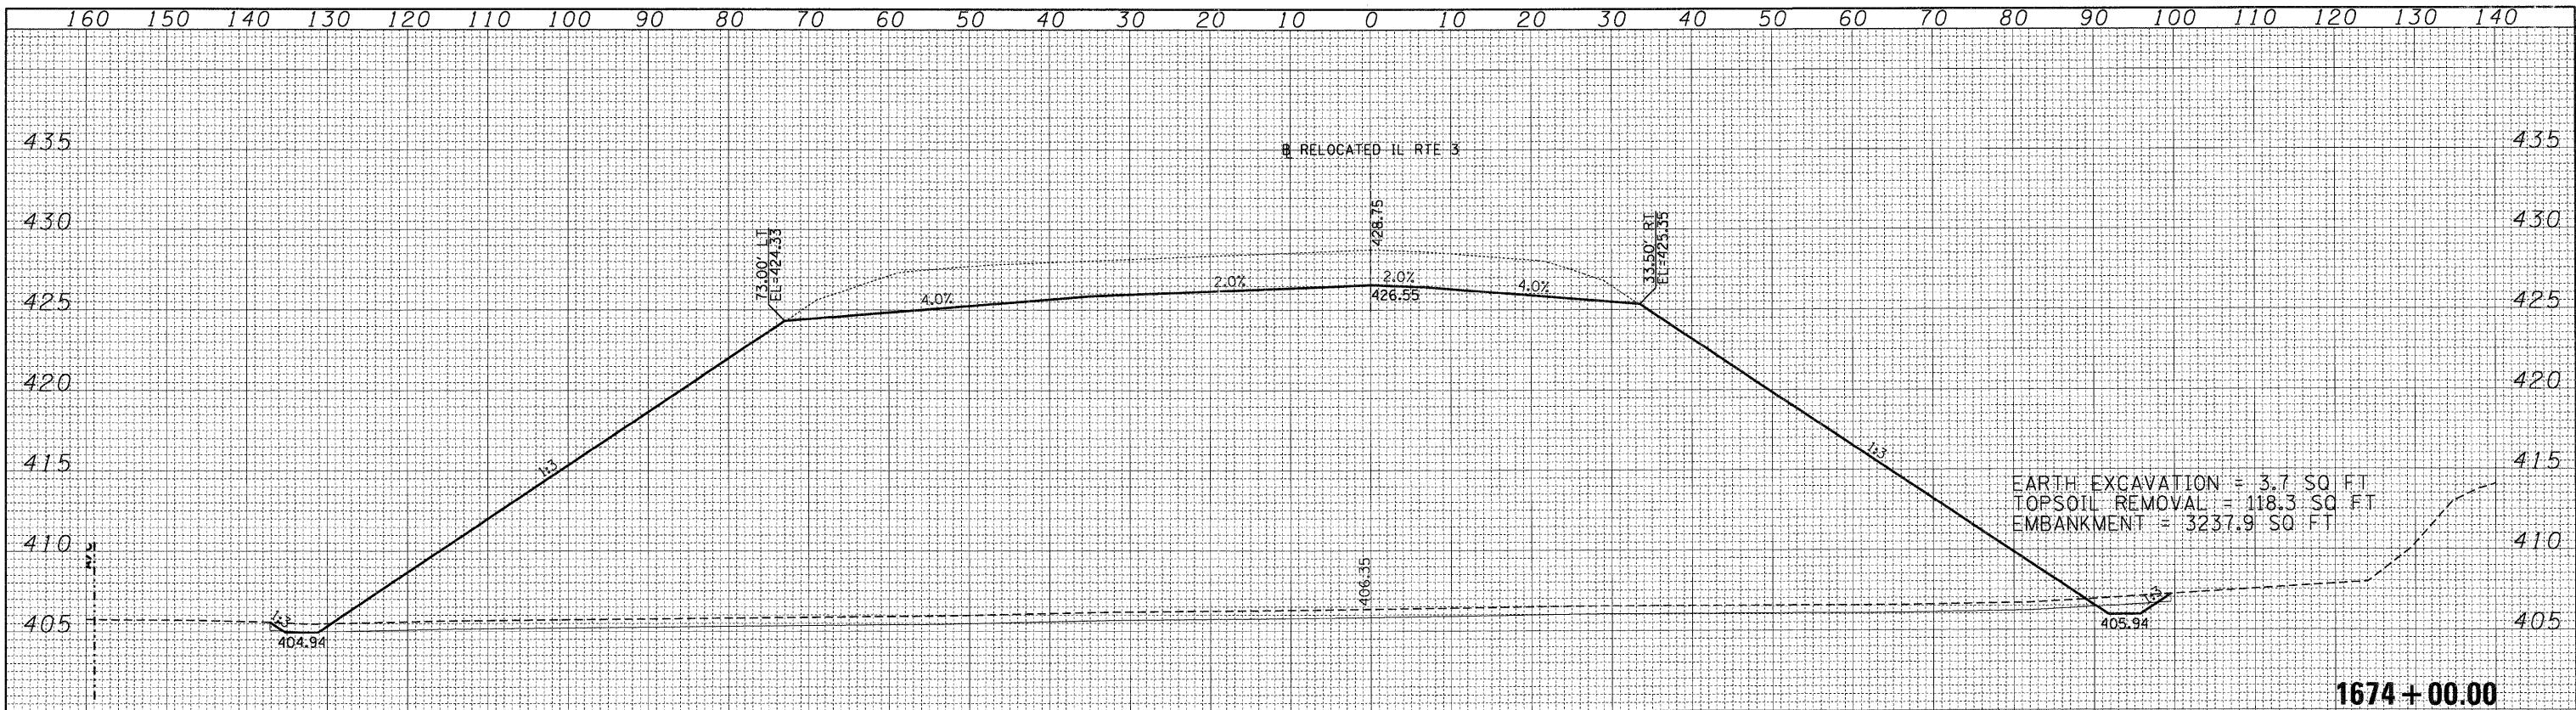

FILE NAME =	USER NAME = *USER*	DESIGNED - JB	REVISED -	<b>STATE OF ILLINOIS</b> <b>DEPARTMENT OF TRANSPORTATION</b>	<b>CROSS SECTIONS</b> <b>RELOCATED IL ROUTE 3</b>				F.A. RTE.	SECTION	COUNTY	TOTAL SHEETS	SHEET NO.	
*FILE*		DRAWN - AG	REVISED -		SCALE:	SHEET NO.	OF	SHEETS	STA. 1673+50.00 TO STA. 1674+00.00	998	82-2-1HVB-1	ST. CLAIR	345	315
		CHECKED - ACL	REVISED -											
		DATE - 05/13/11	REVISED -											
										CONTRACT NO. 76D05 ILLINOIS FED. AID PROJECT				