
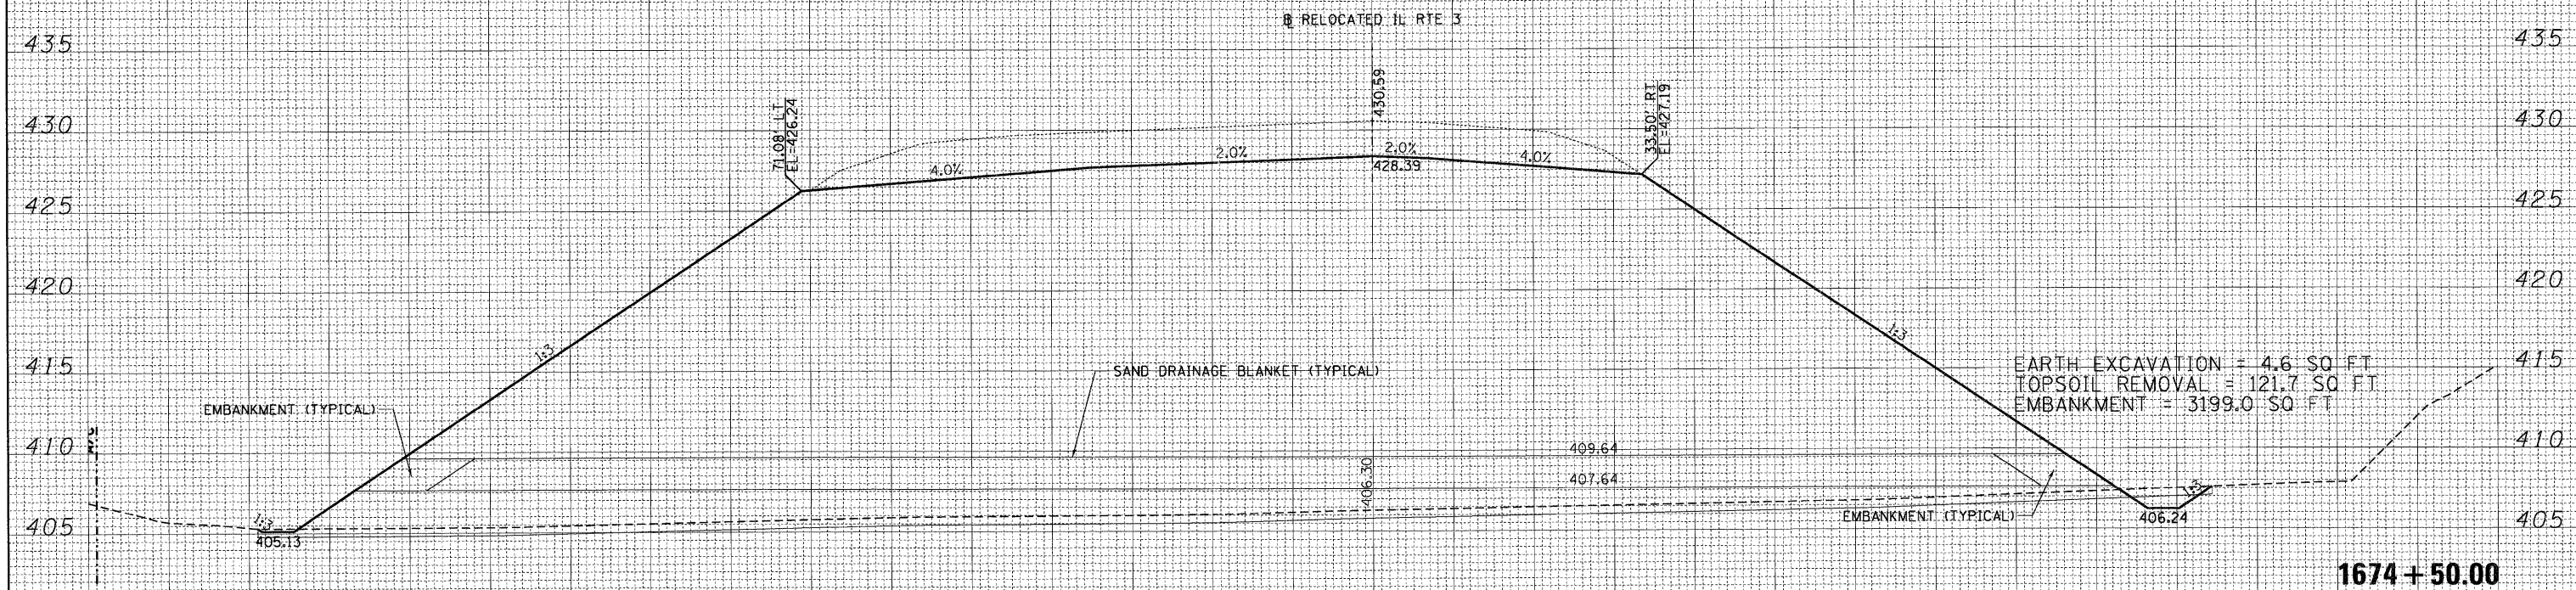


DATE	
BY	
SURVEYED	
PLOTTED	
TEMPLATE	
AREAS	
CHECKED	
NO.	

DATE	
BY	
SURVEYED	
PLOTTED	
TEMPLATE	
AREAS	
CHECKED	
NO.	

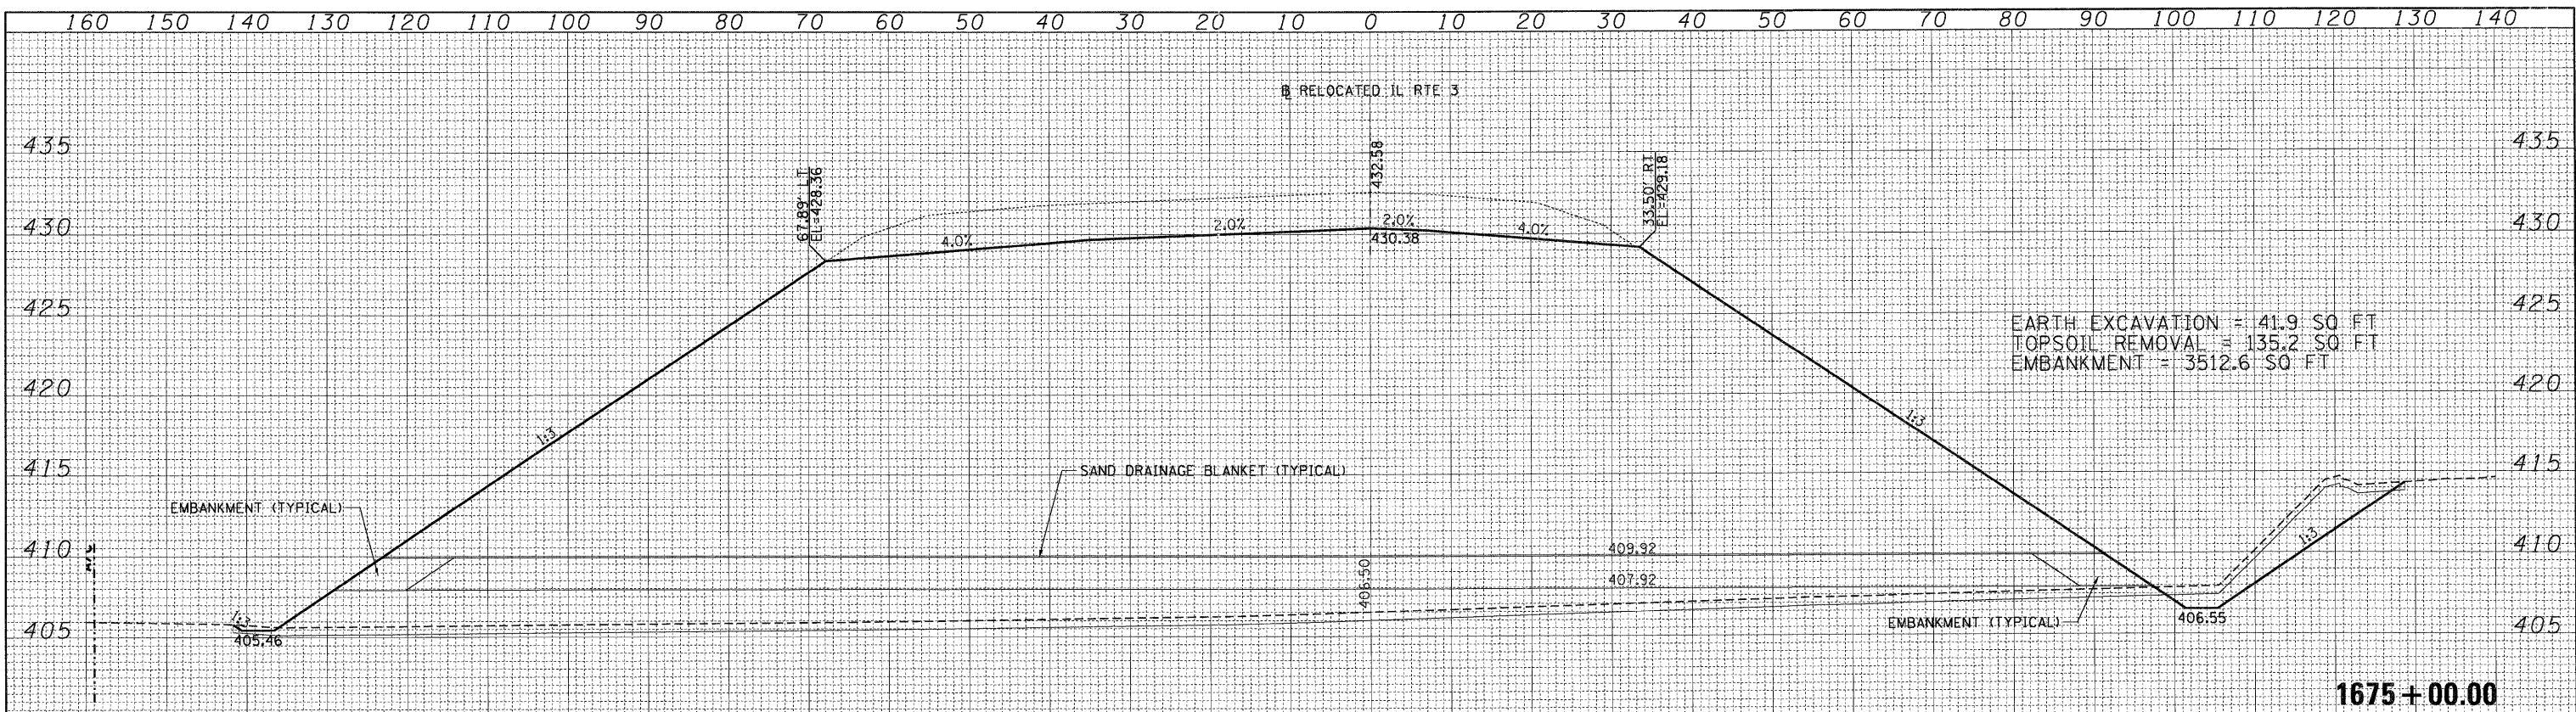

FILE NAME =	USER NAME = #USER#	DESIGNED - JB	REVISED -	STATE OF ILLINOIS DEPARTMENT OF TRANSPORTATION	CROSS SECTIONS				F.A. RTE.	SECTION	COUNTY	TOTAL SHEETS	SHEET NO.
#FILE#		DRAWN - AG	REVISED -		RELOCATED IL ROUTE 3				998	82-2-1HVB-1	ST. CLAIR	345	316
		CHECKED - ACL	REVISED -		SCALE: SHEET NO. OF SHEETS STA. 1674+50.00 TO STA. 1675+00.00				CONTRACT NO. 76D05				
		DATE - 05/13/11	REVISED -		ILLINOIS FED. AID PROJECT								