


FINAL SURVEY NO. & BOOK NO.	SURVEY PLOTTED	DATE
NO. & BOOK NO.	TEMPLATE AREAS CHECKED	

ORIGINAL SURVEY NO. & BOOK NO.	SURVEY PLOTTED	DATE
NO. & BOOK NO.	TEMPLATE AREAS CHECKED	

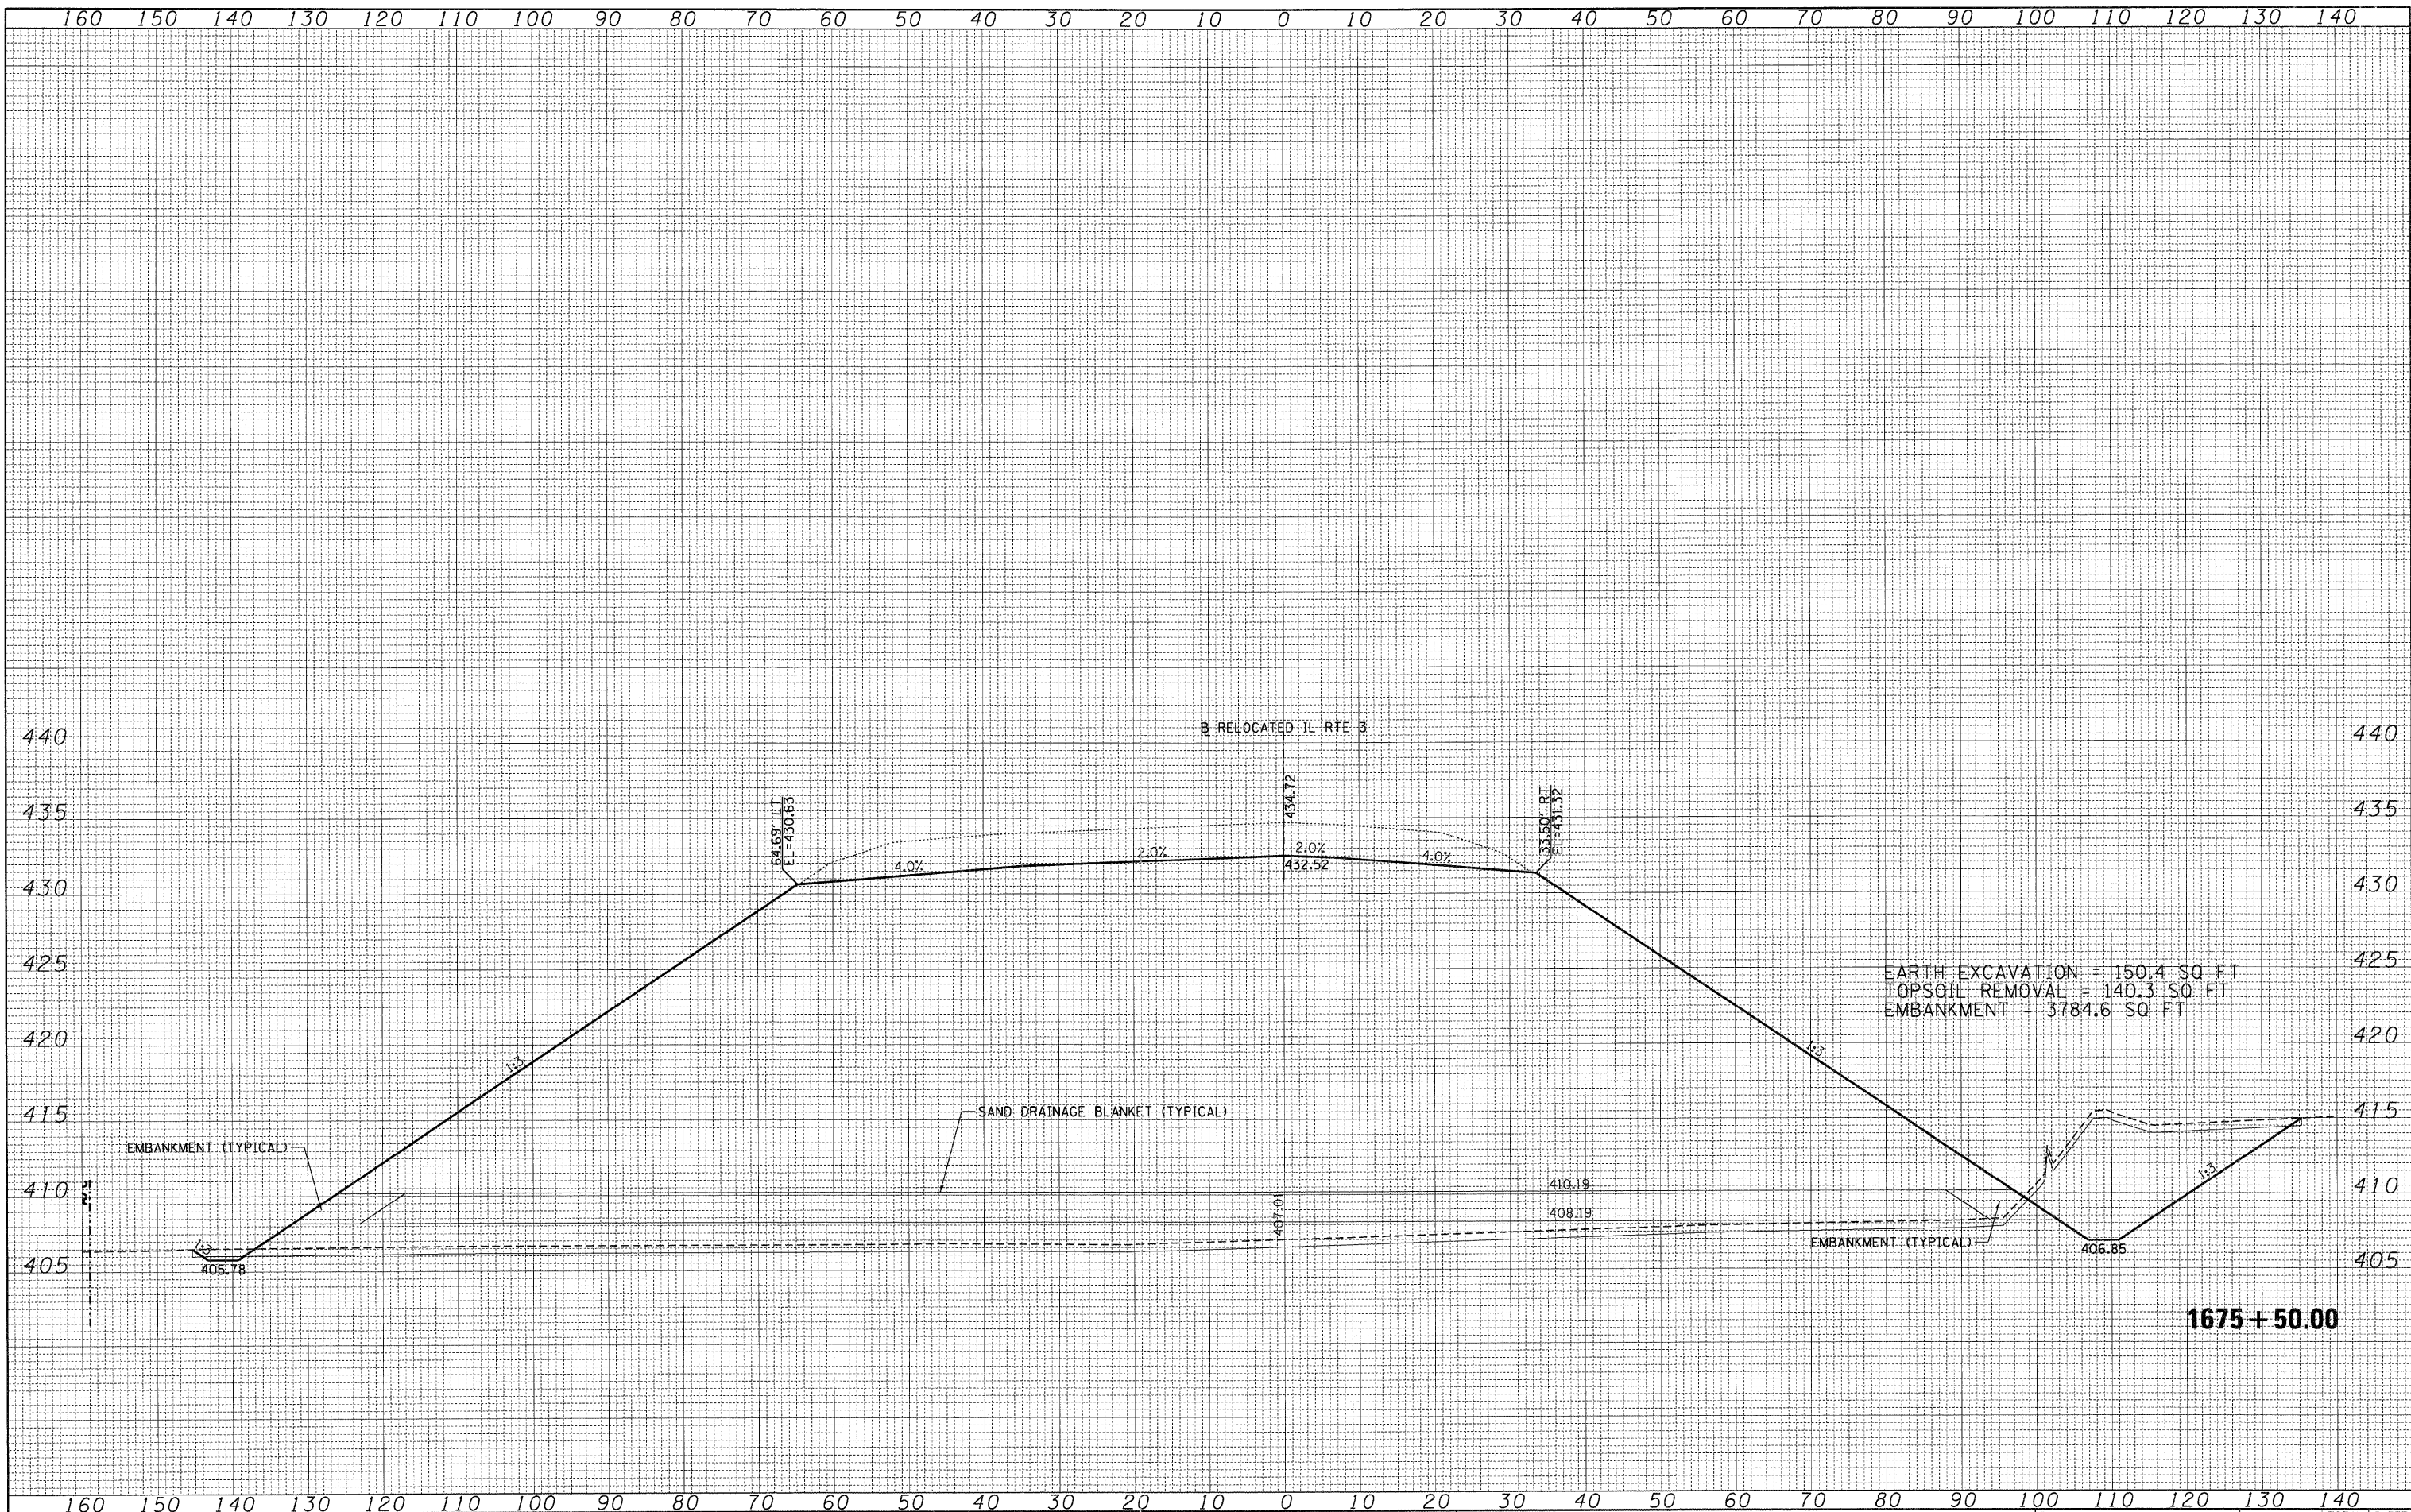

FILE NAME =	USER NAME = *USER*	DESIGNED - JB	REVISED -	STATE OF ILLINOIS DEPARTMENT OF TRANSPORTATION	CROSS SECTIONS RELOCATED IL ROUTE 3				F.A. RTE.	SECTION	COUNTY	TOTAL SHEETS	SHEET NO.
*FILE#		DRAWN - AG	REVISED -		998	82-2-1HV-1	ST. CLAIR	345	317				
		CHECKED - ACL	REVISED -		SCALE: SHEET NO. OF SHEETS STA. 1675+50.00 TO STA. 1675+50.00				CONTRACT NO. 76D05				
		DATE - 05/13/11	REVISED -		ILLINOIS FED. AID PROJECT								