


FINAL SURVEY NO.	SUBMITTED	DATE
NOTE BOOK NO.	PLOTTED	
	TEMPLATE	
	AREAS CHECKED	

ORIGINAL SURVEY NO.	SUBMITTED	DATE
NOTE BOOK NO.	PLOTTED	
	TEMPLATE	
	AREAS CHECKED	

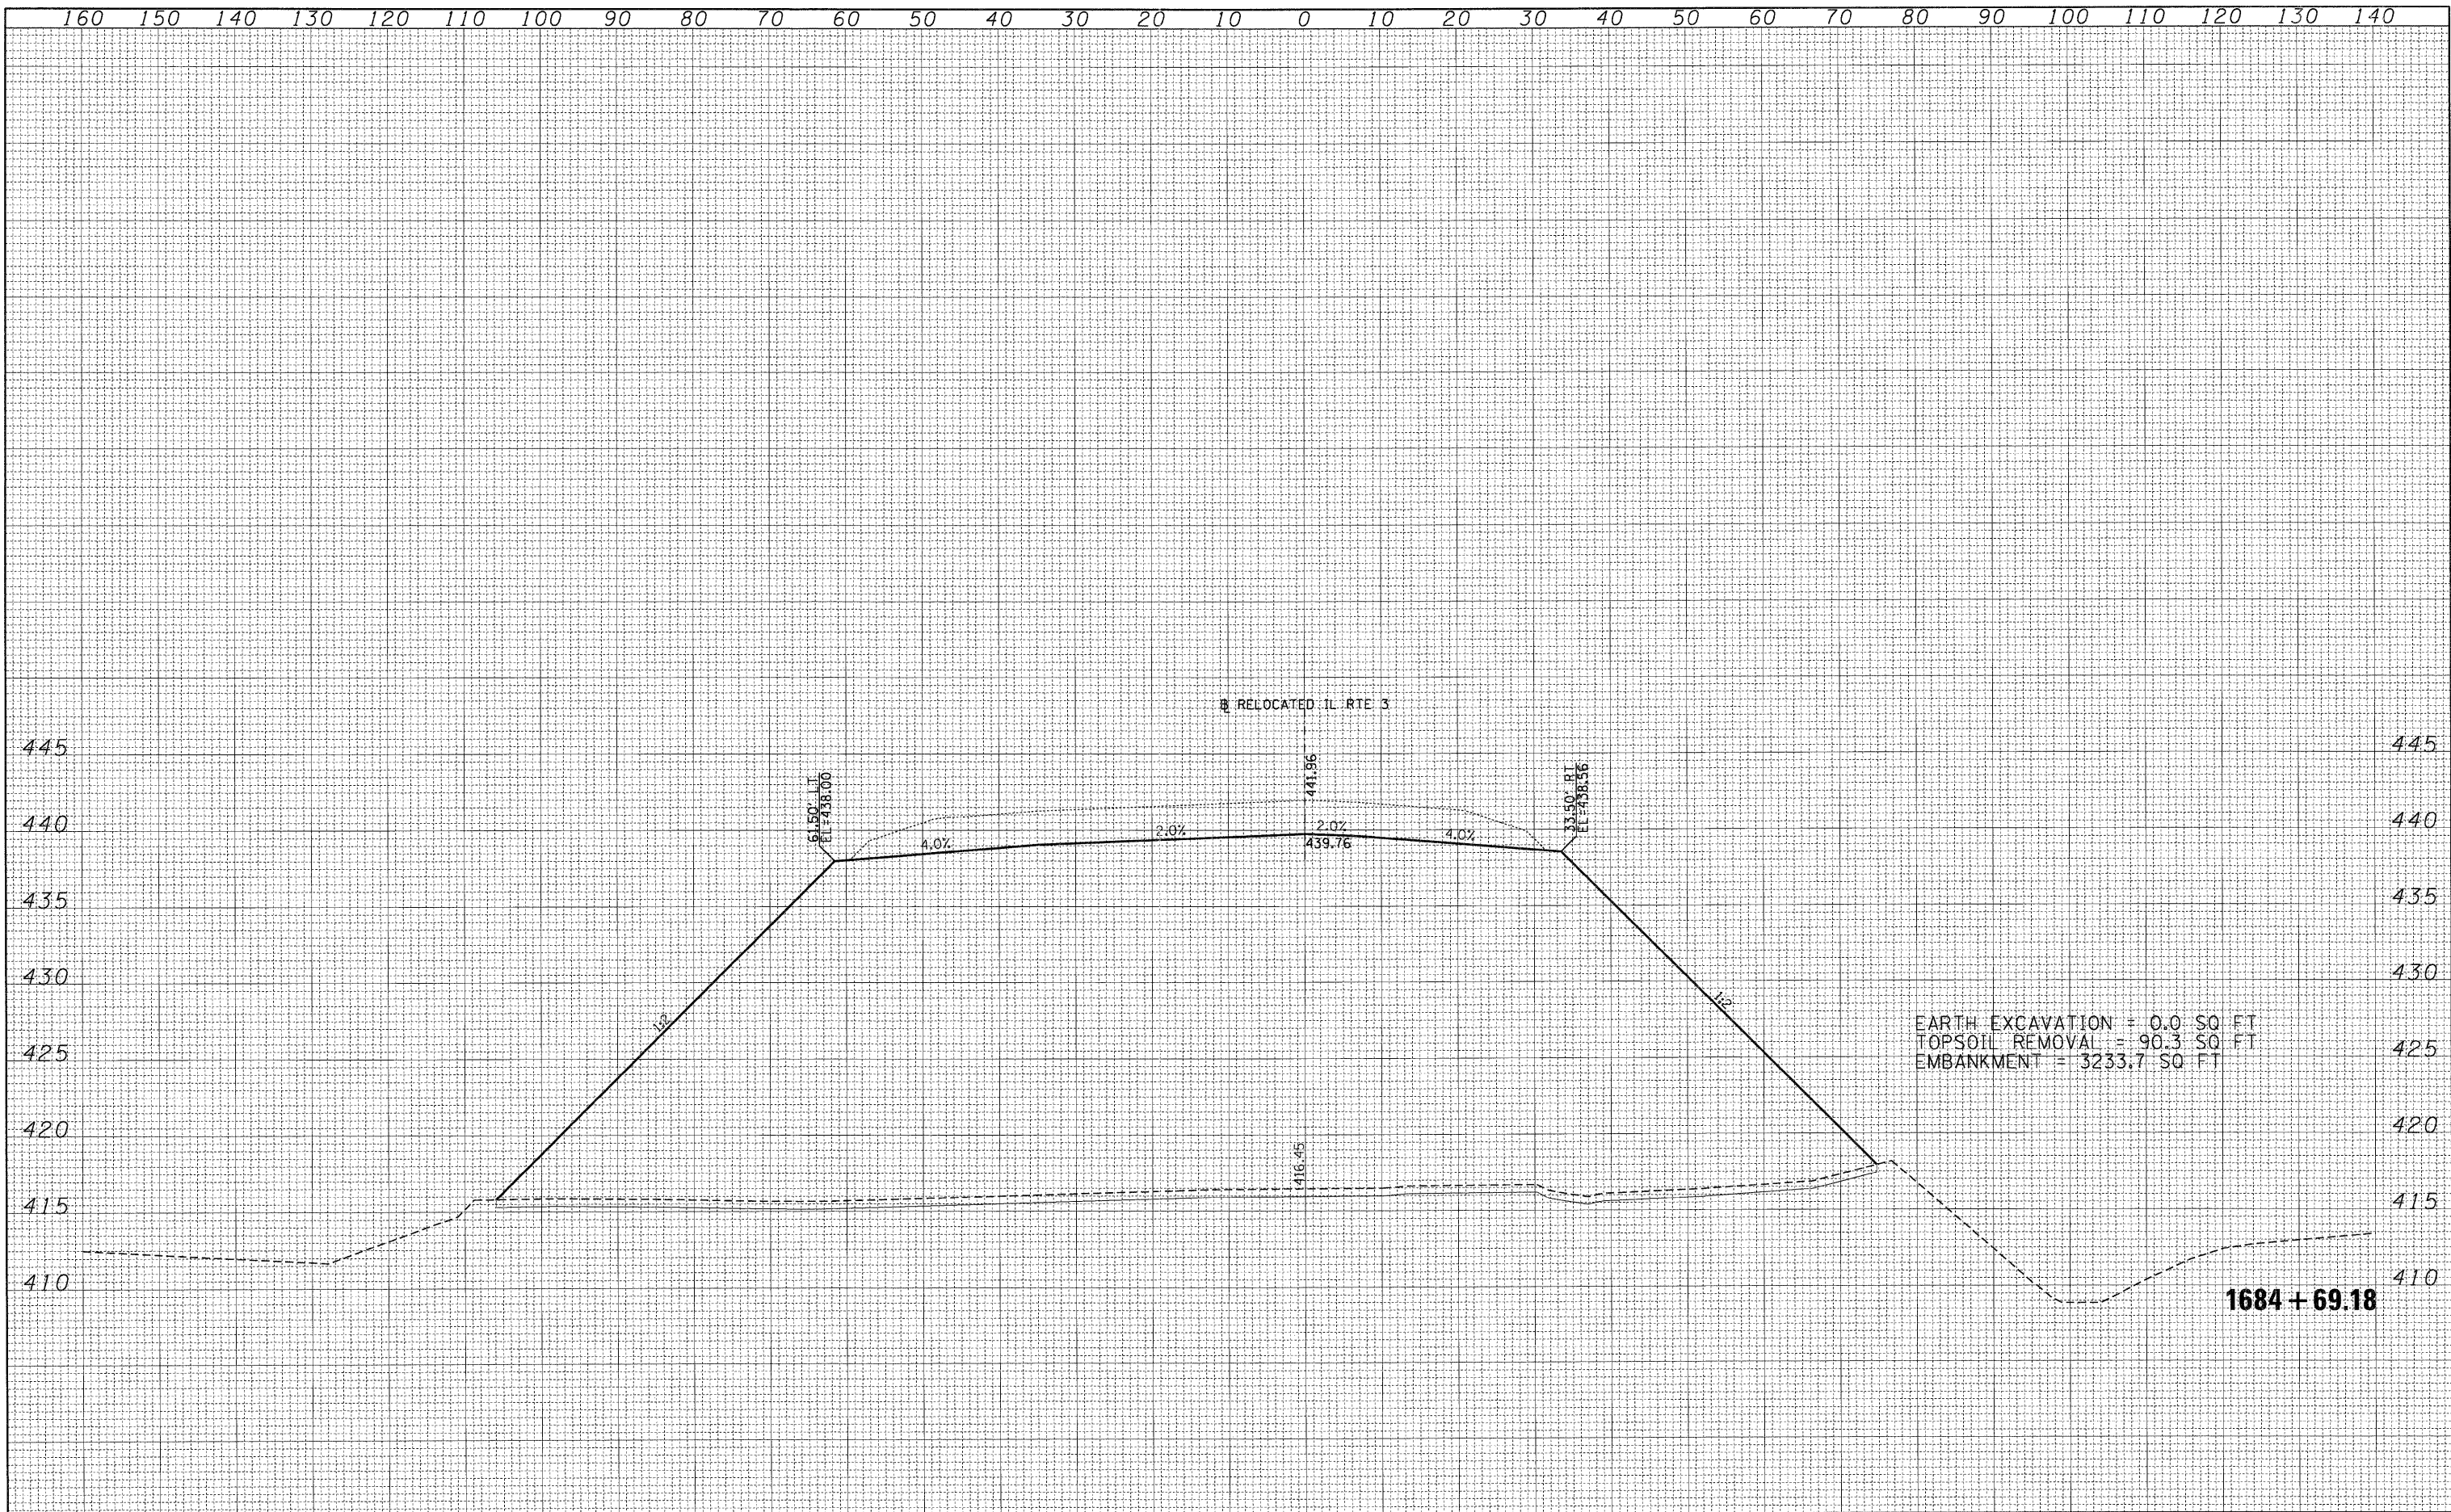

EARTH EXCAVATION = 0.0 SQ FT  
 TOPSOIL REMOVAL = 90.3 SQ FT  
 EMBANKMENT = 3233.7 SQ FT

FILE NAME =	USER NAME = *USER*	DESIGNED - JB	REVISED -	STATE OF ILLINOIS DEPARTMENT OF TRANSPORTATION				CROSS SECTIONS				F.A. RTE.	SECTION	COUNTY	TOTAL SHEETS	SHEET NO.
*FILE*		DRAWN - AG	REVISED -					RELOCATED IL ROUTE 3				998	82-2-1HVB-1	ST. CLAIR	345	321
	PLOT SCALE = *SCALE*	CHECKED - ACL	REVISED -	SCALE:				SHEET NO.	OF	SHEETS	STA. 1684+69.18	TO STA. 1684+69.18	ILLINOIS FED. AID PROJECT			
	PLOT DATE = *DATE*	DATE - 05/13/11	REVISED -					CONTRACT NO. 76D05								