


FINAL SURVEY	REVISIONS	DATE
NOTE BOOK	PLOTTED	
NO.	TEMPLATE	
	AREAS	
	CHECKED	

ORIGINAL SURVEY	REVISIONS	DATE
NOTE BOOK	PLOTTED	
NO.	TEMPLATE	
	AREAS	
	CHECKED	

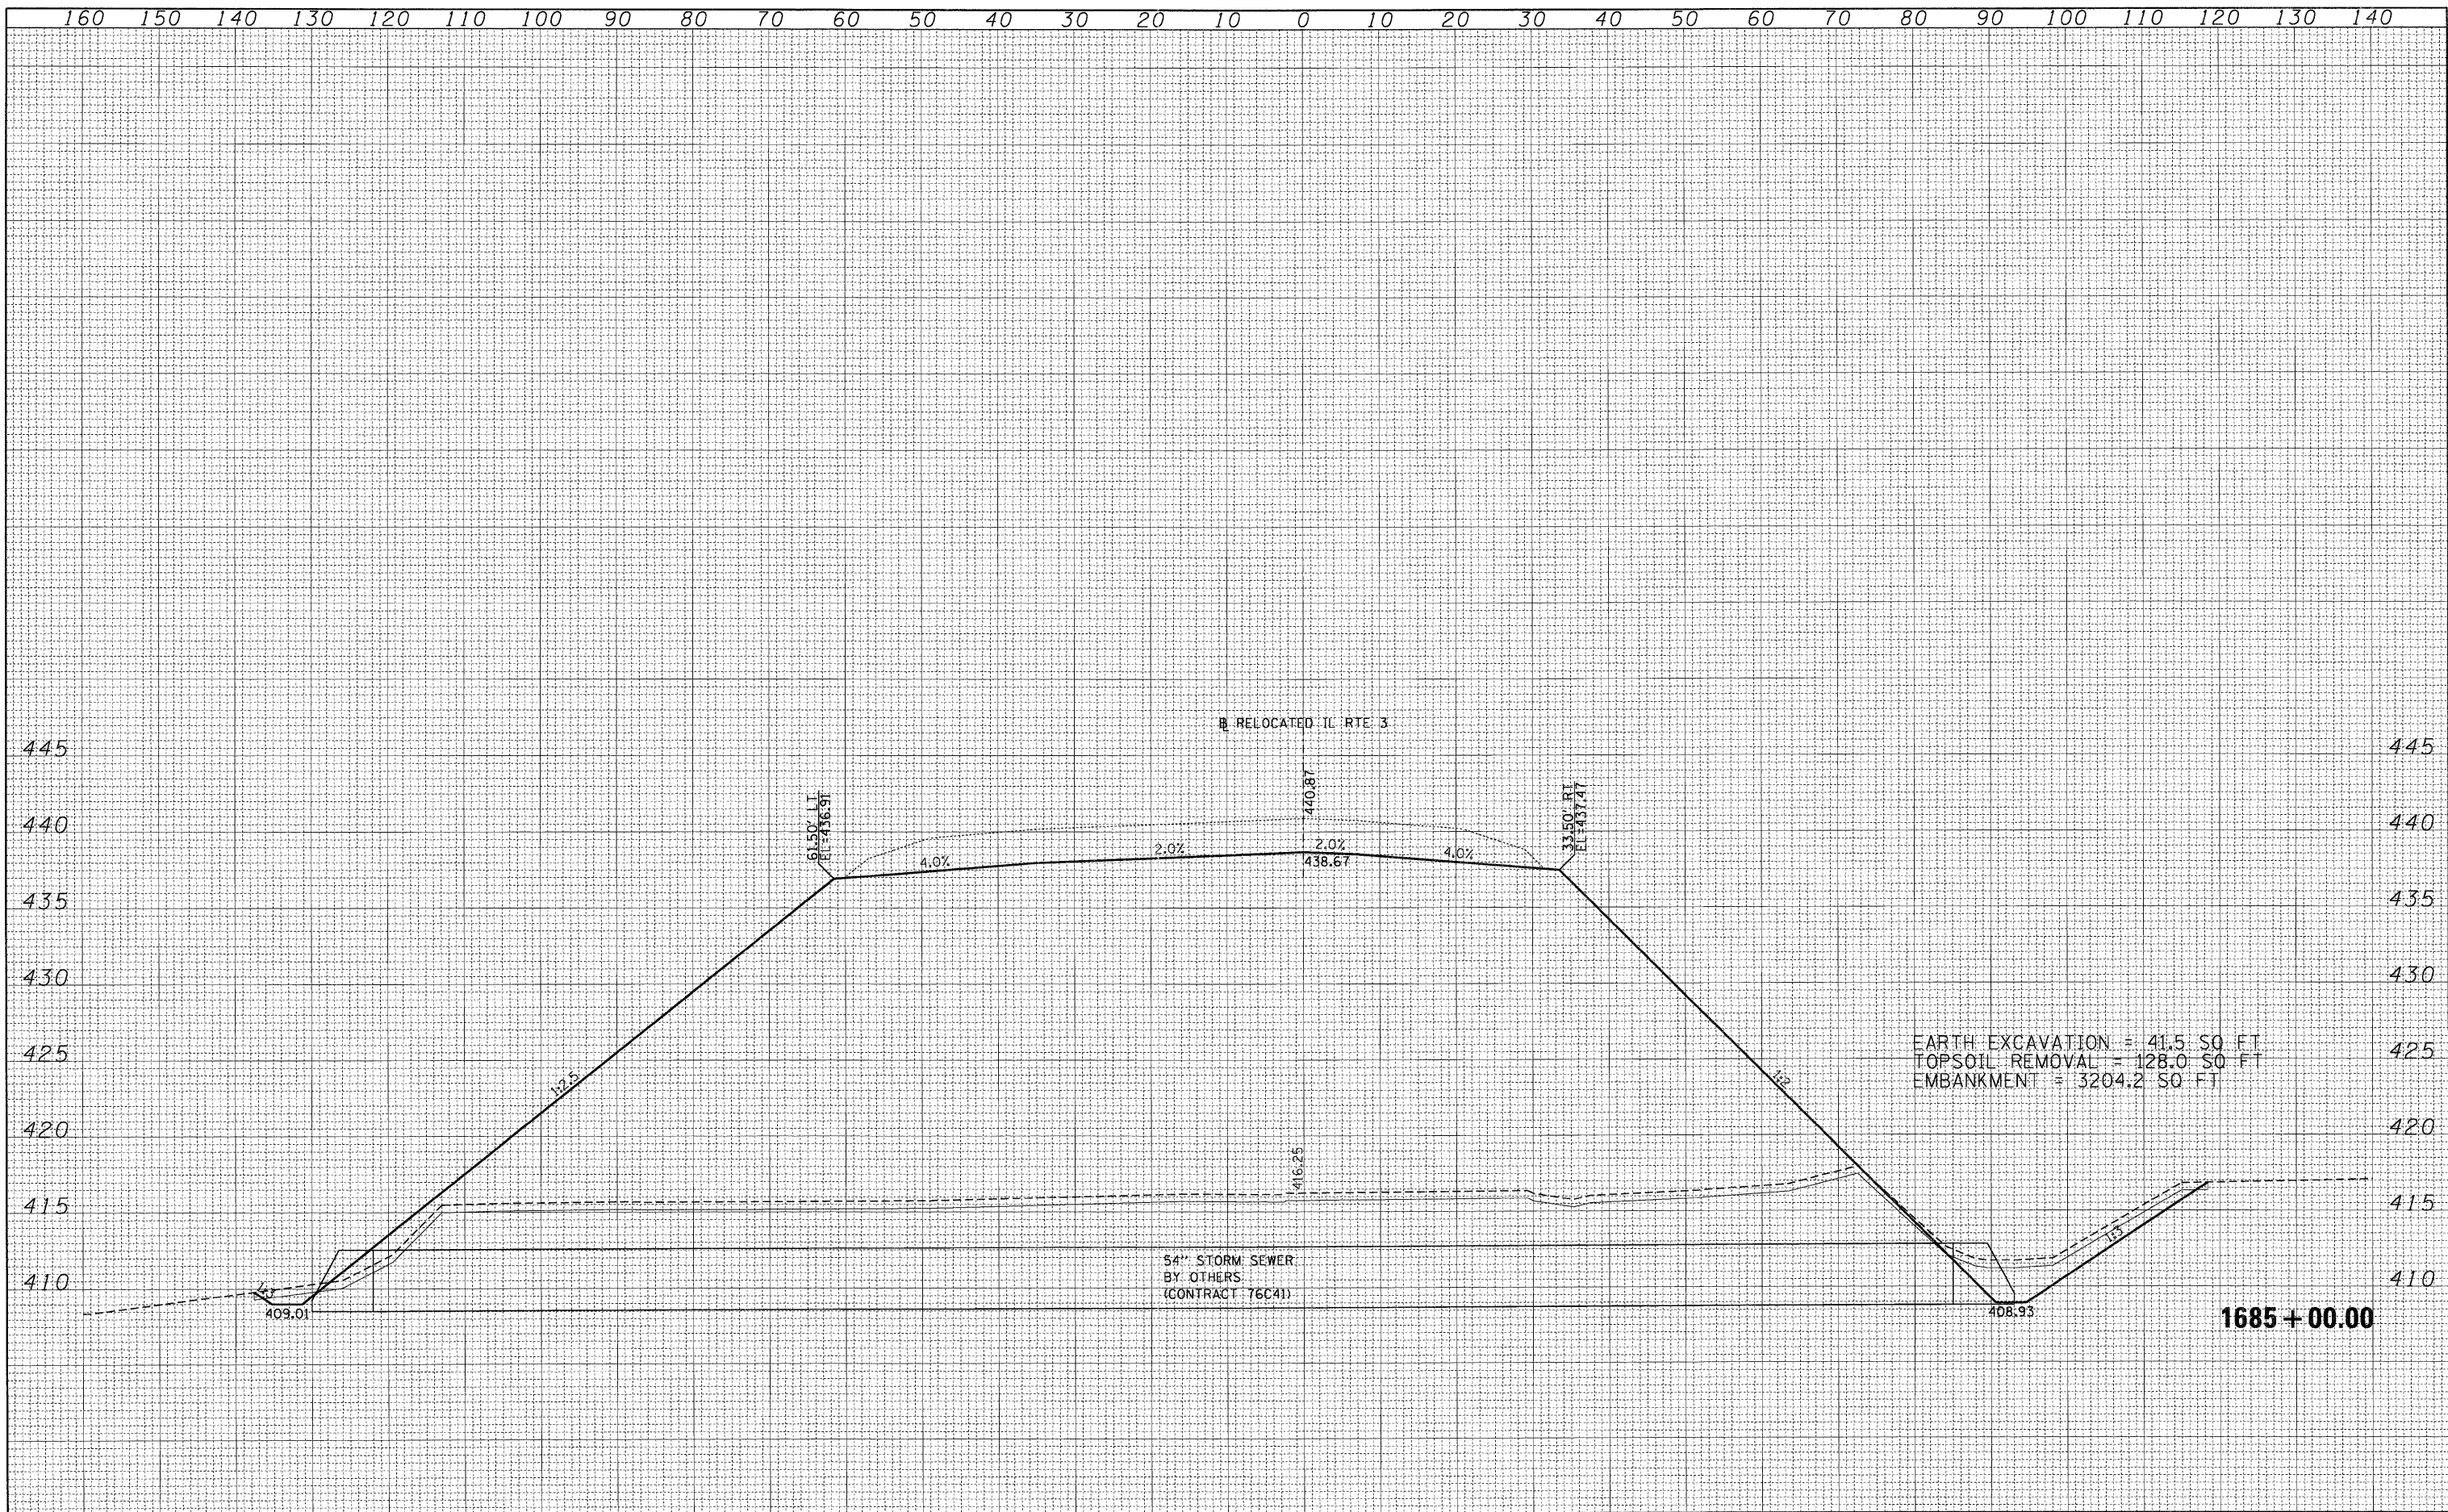

FILE NAME =	USER NAME = *USER*	DESIGNED - JB	REVISED -	STATE OF ILLINOIS DEPARTMENT OF TRANSPORTATION	CROSS SECTIONS RELOCATED IL ROUTE 3				F.A. RTE.	SECTION	COUNTY	TOTAL SHEETS	SHEET NO.
#FILE#		DRAWN - AG	REVISED -		998	82-2-1HVB-1	ST. CLAIR	345	322				
	PLOT SCALE = *SCALE*	CHECKED - ACL	REVISED -		SCALE: SHEET NO. OF SHEETS STA. 1685+00.00 TO STA. 1685+00.00				CONTRACT NO. 76D05				
	PLOT DATE = *DATE*	DATE - 05/13/11	REVISED -		ILLINOIS FED. AID PROJECT								