


FINAL SURVEY NO.	SUBMITTED	DATE
NOTE BOOK NO.	PLOTTED	
	TEMPLATE	
	AREAS	
	CHECKED	

ORIGINAL SURVEY NO.	SUBMITTED	DATE
NOTE BOOK NO.	PLOTTED	
	TEMPLATE	
	AREAS	
	CHECKED	

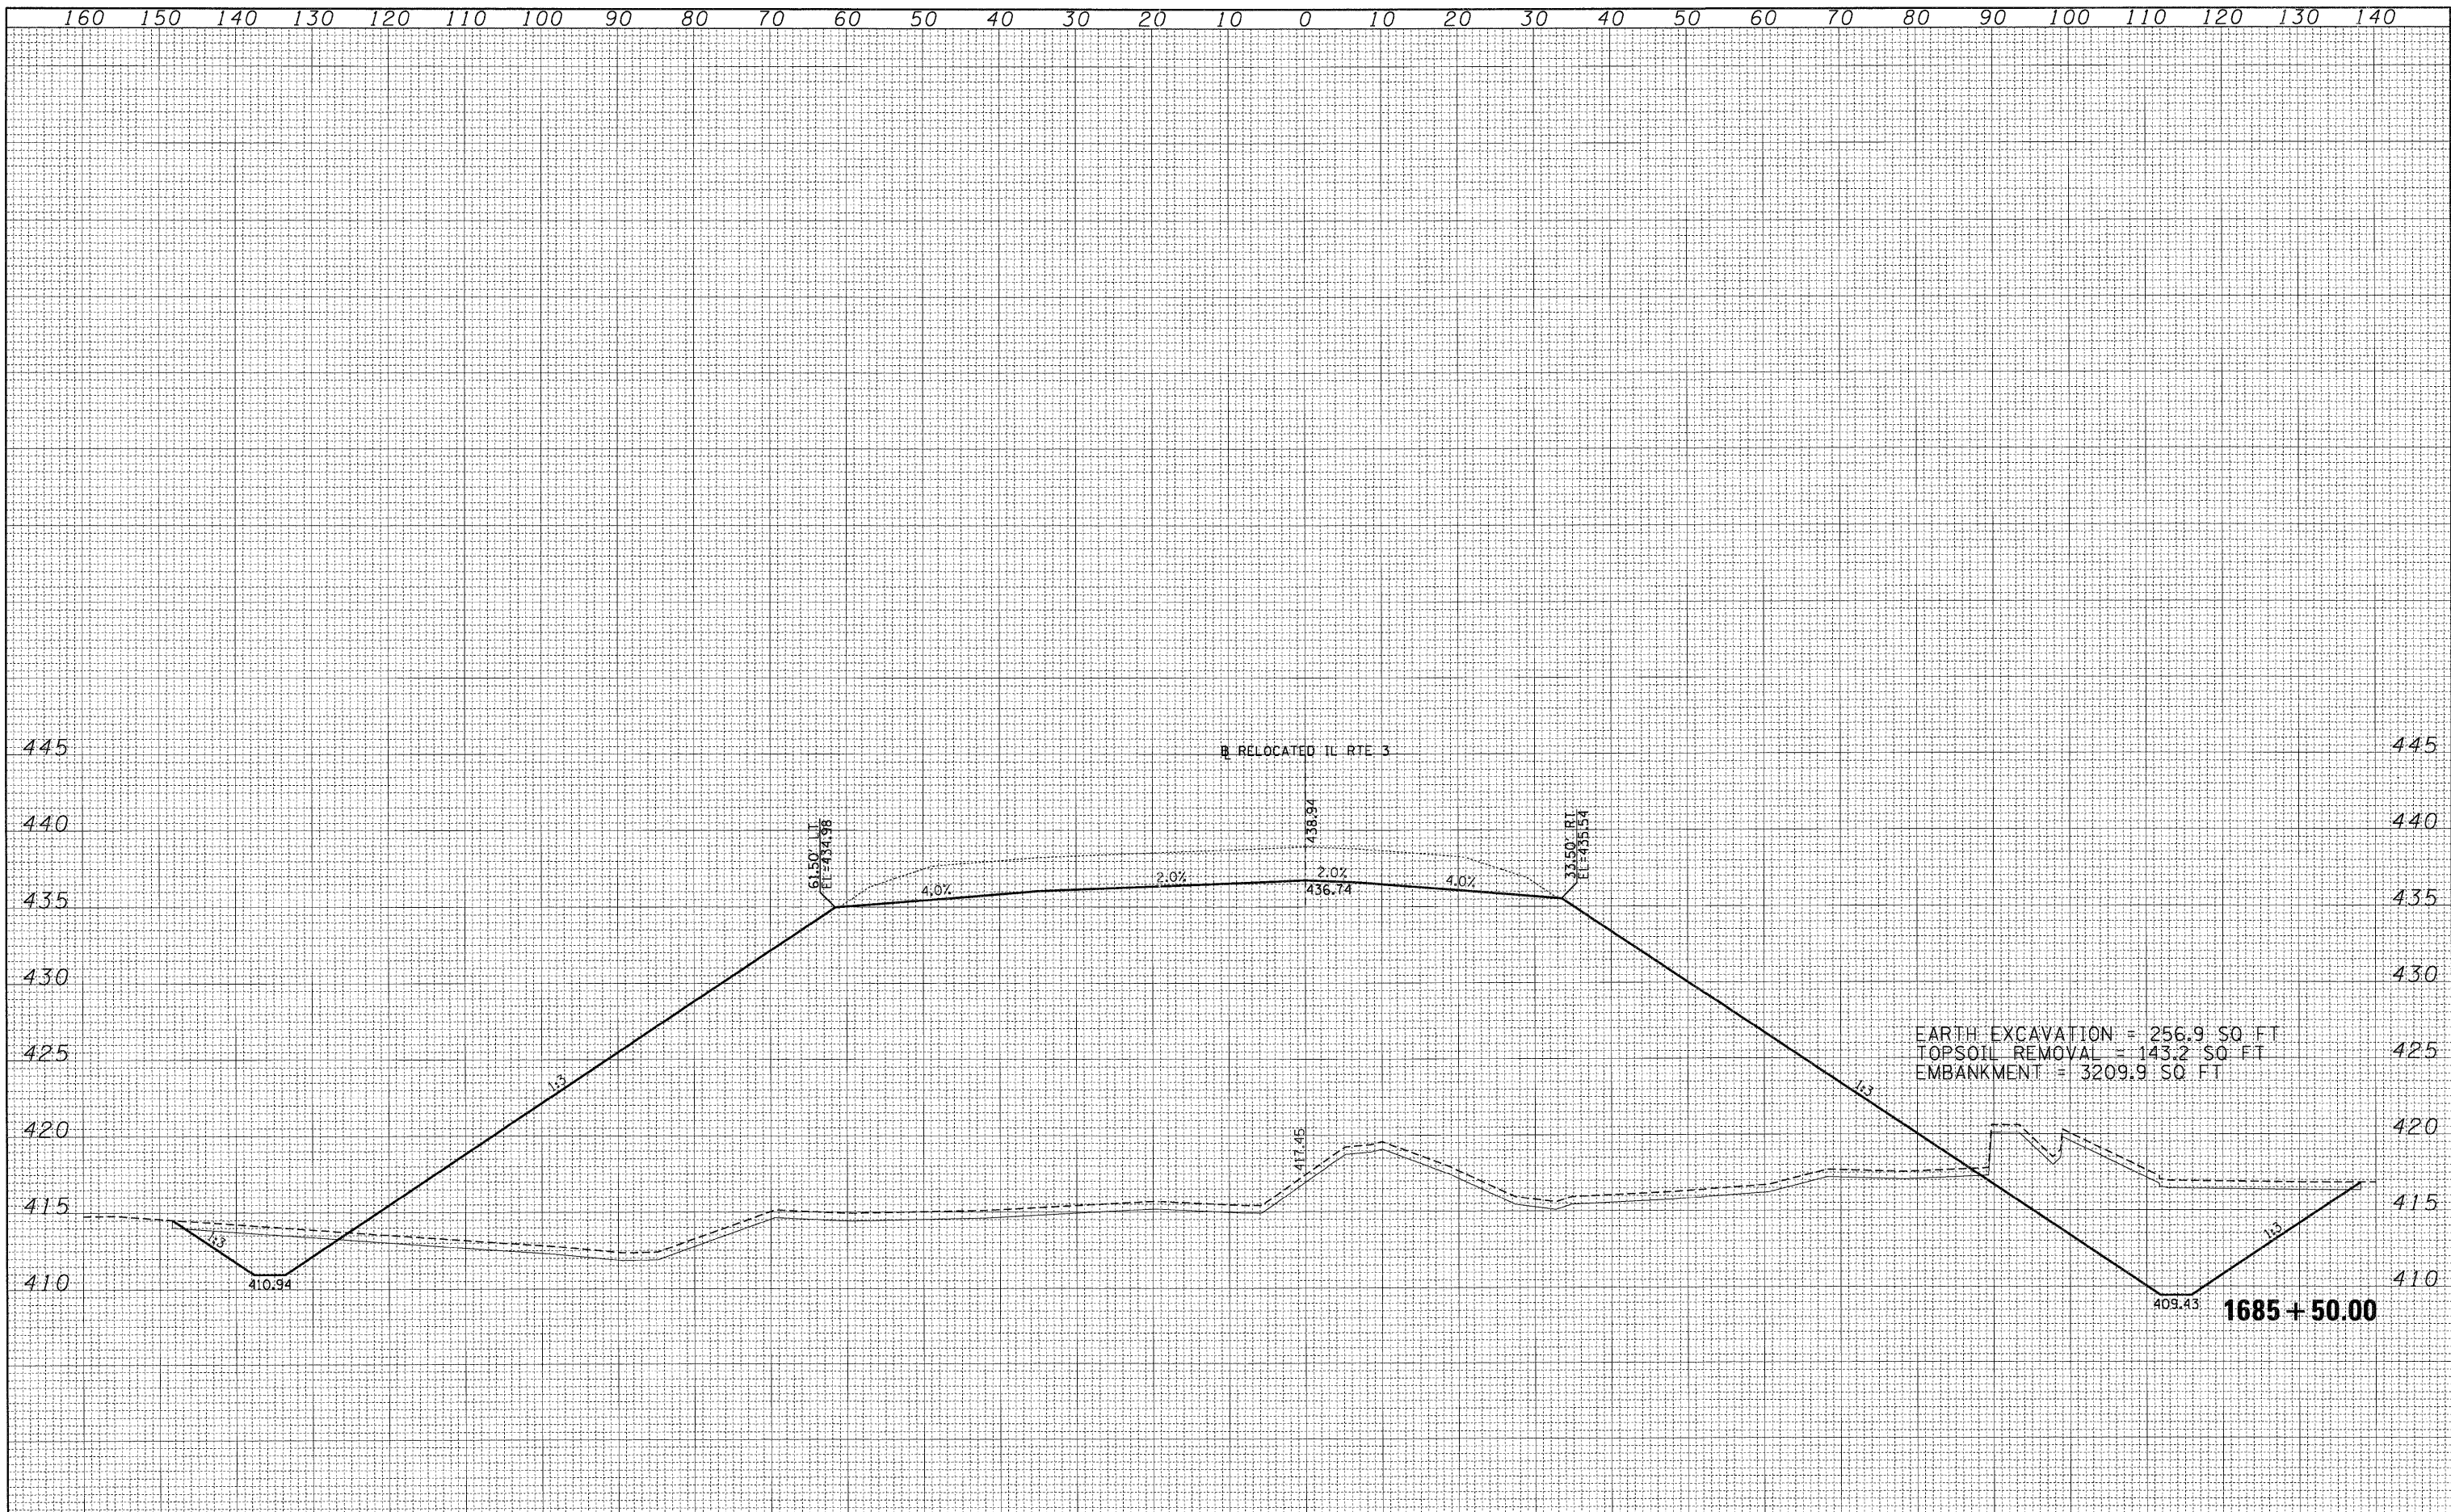

FILE NAME =	USER NAME = #USER#	DESIGNED - JB	REVISED -	<b>STATE OF ILLINOIS</b> <b>DEPARTMENT OF TRANSPORTATION</b>				<b>CROSS SECTIONS</b> <b>RELOCATED IL ROUTE 3</b>				F.A. RTE.	SECTION	COUNTY	TOTAL SHEETS	SHEET NO.
#FILE#		DRAWN - AG	REVISED -					998	82-2-1HVB-1	ST. CLAIR	345	323				
		CHECKED - ACL	REVISED -					SCALE: SHEET NO. OF SHEETS STA. 1685+50.00 TO STA. 1685+50.00				CONTRACT NO. 76D05 ILLINOIS FED. AID PROJECT				
		DATE - 05/13/11	REVISED -													