
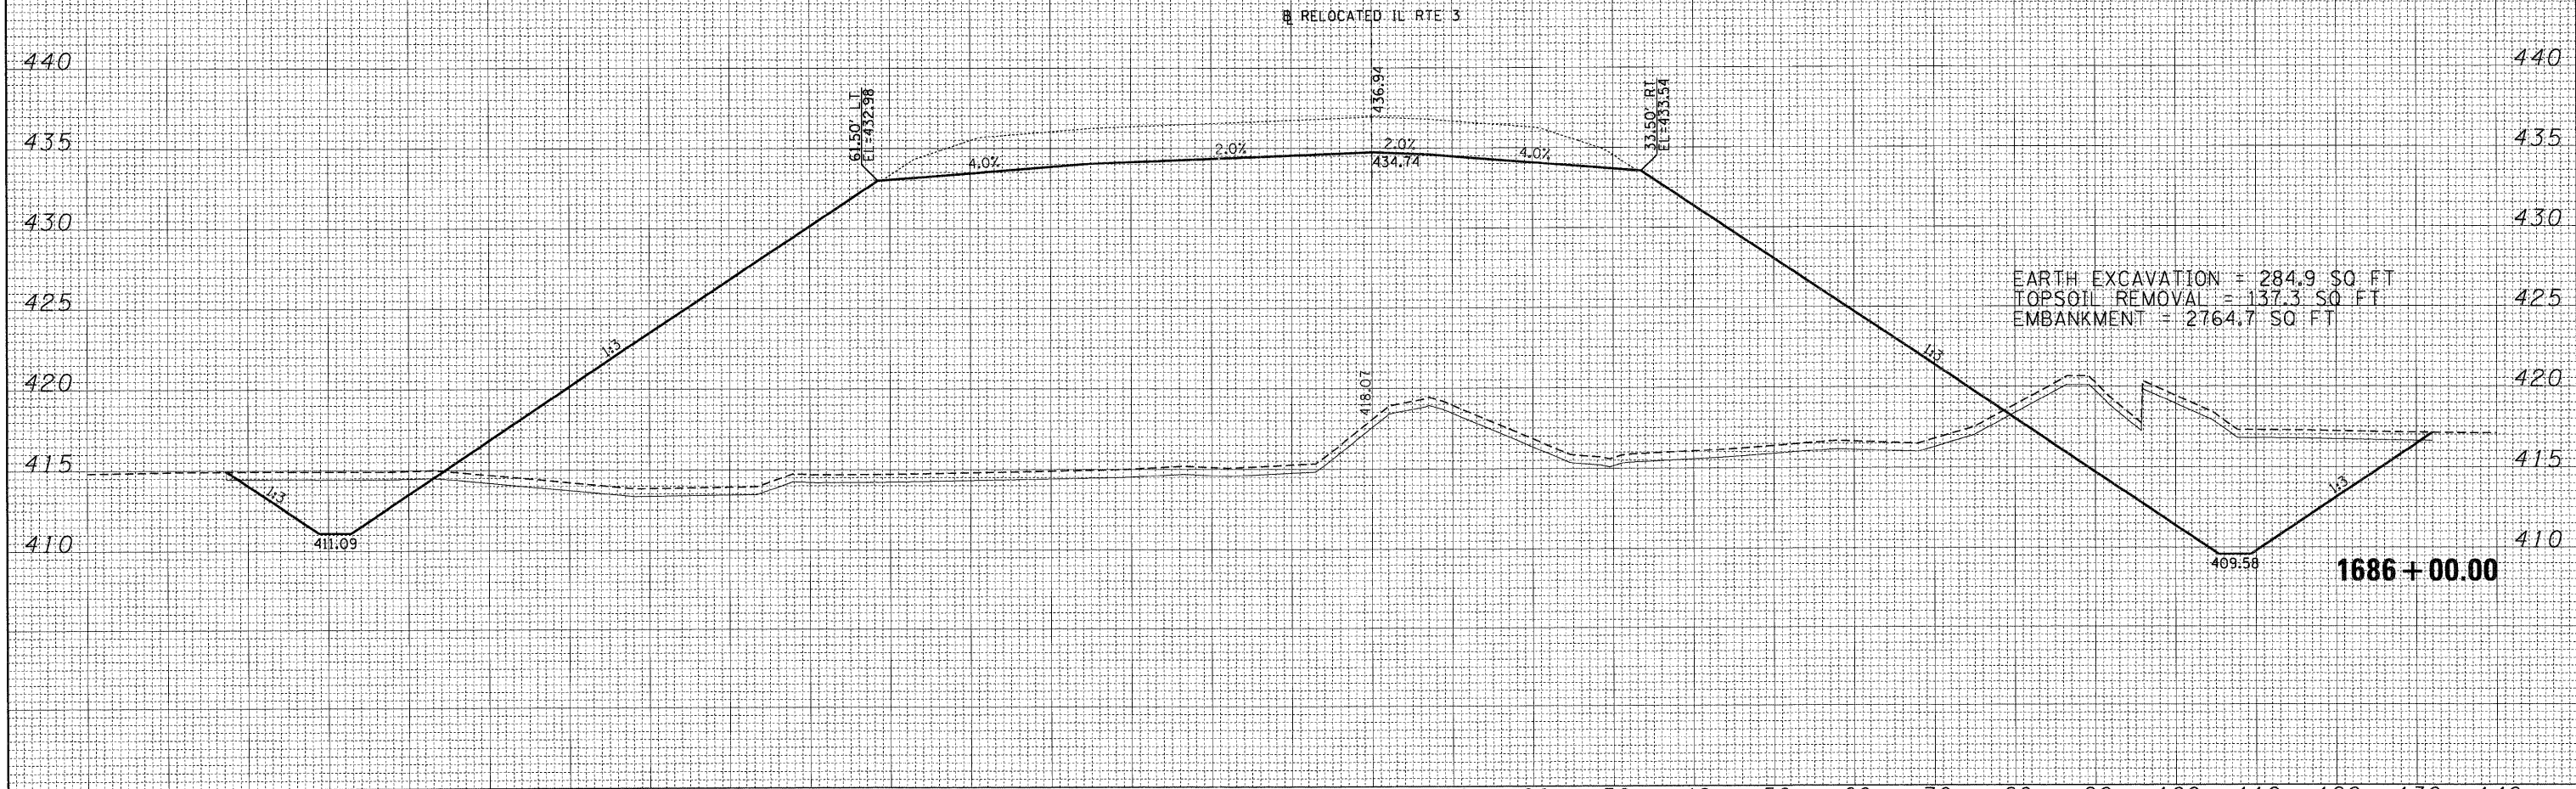


FINAL	SURVEYED	DATE
SURVEY	PLOTTED	BY
NOTE BOOK	TEMPLATE	
NO.	AREAS CHECKED	

ORIGINAL	SURVEYED	DATE
SURVEY	PLOTTED	BY
NOTE BOOK	TEMPLATE	
NO.	AREAS CHECKED	

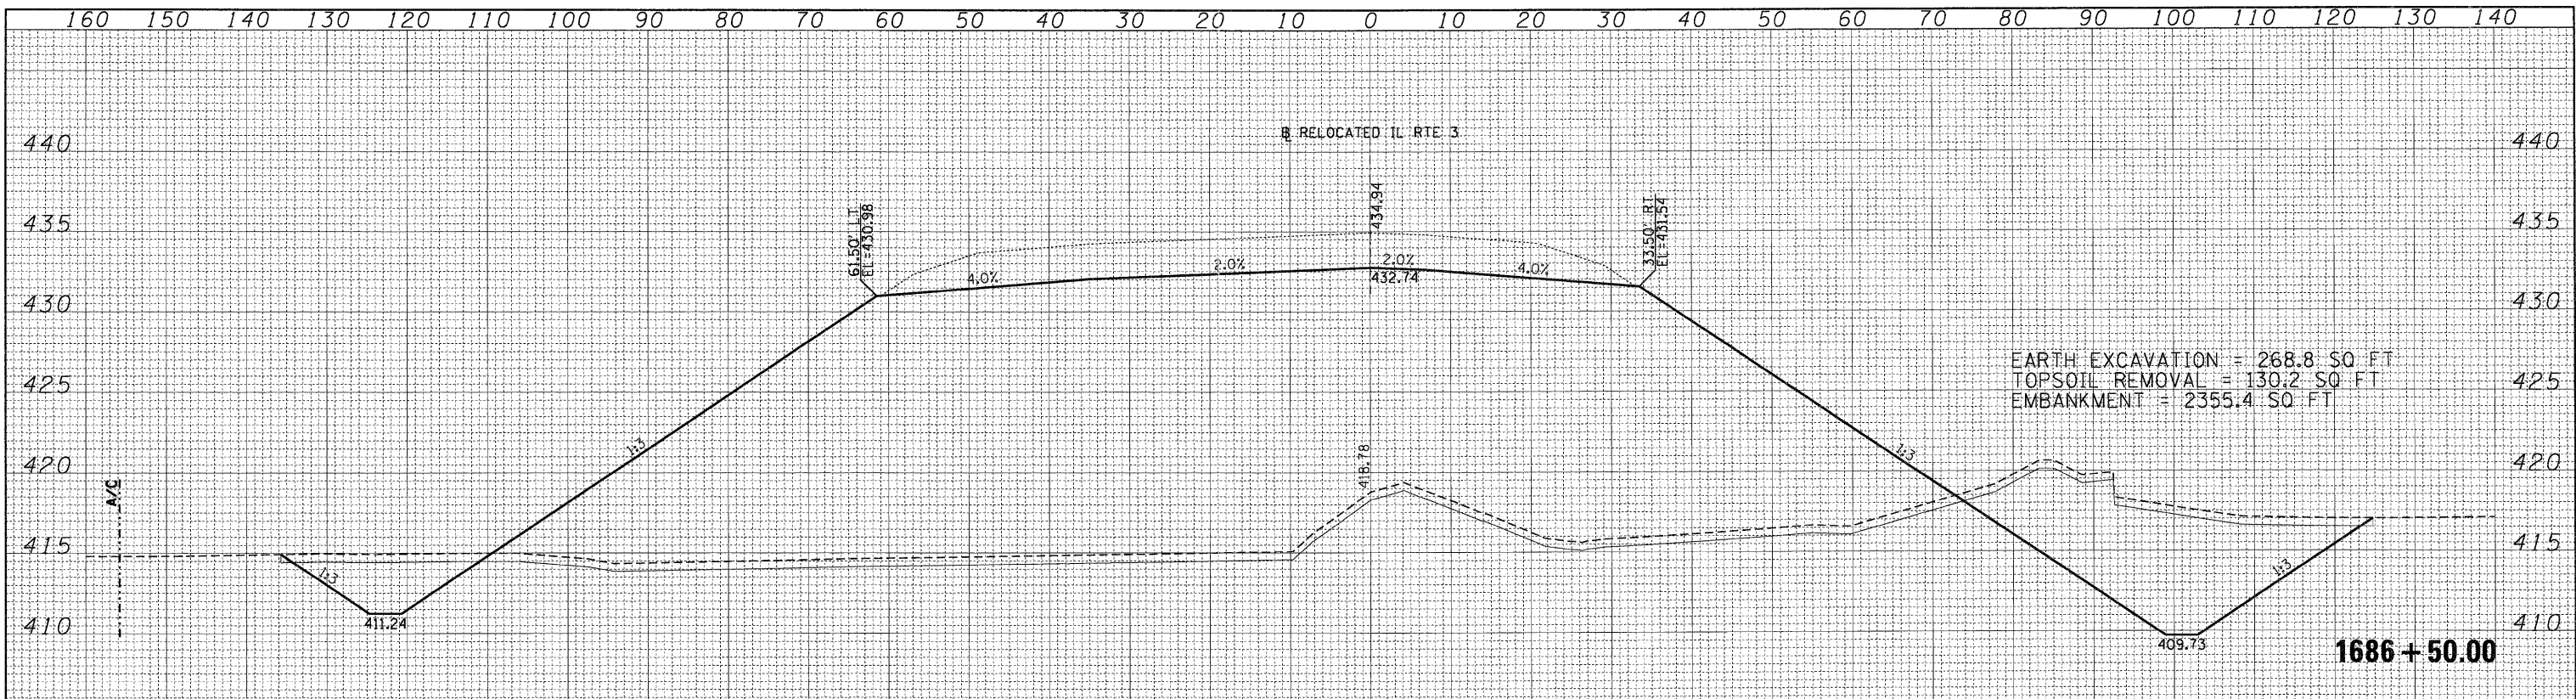

FILE NAME =	USER NAME = *USER*	DESIGNED - JB	REVISED -	STATE OF ILLINOIS DEPARTMENT OF TRANSPORTATION	CROSS SECTIONS		F.A. RTE.	SECTION	COUNTY	TOTAL SHEETS	SHEET NO.	
*FILE#		DRAWN - AG	REVISED -		SCALE:	SHEET NO.	OF SHEETS	998	82-2-1HVB-1	ST. CLAIR	345	324
		CHECKED - ACL	REVISED -		STA. 1686+00.00 TO STA. 1686+50.00			CONTRACT NO. 76D05				
		DATE - 05/13/11	REVISED -		ILLINOIS FED. AID PROJECT							