
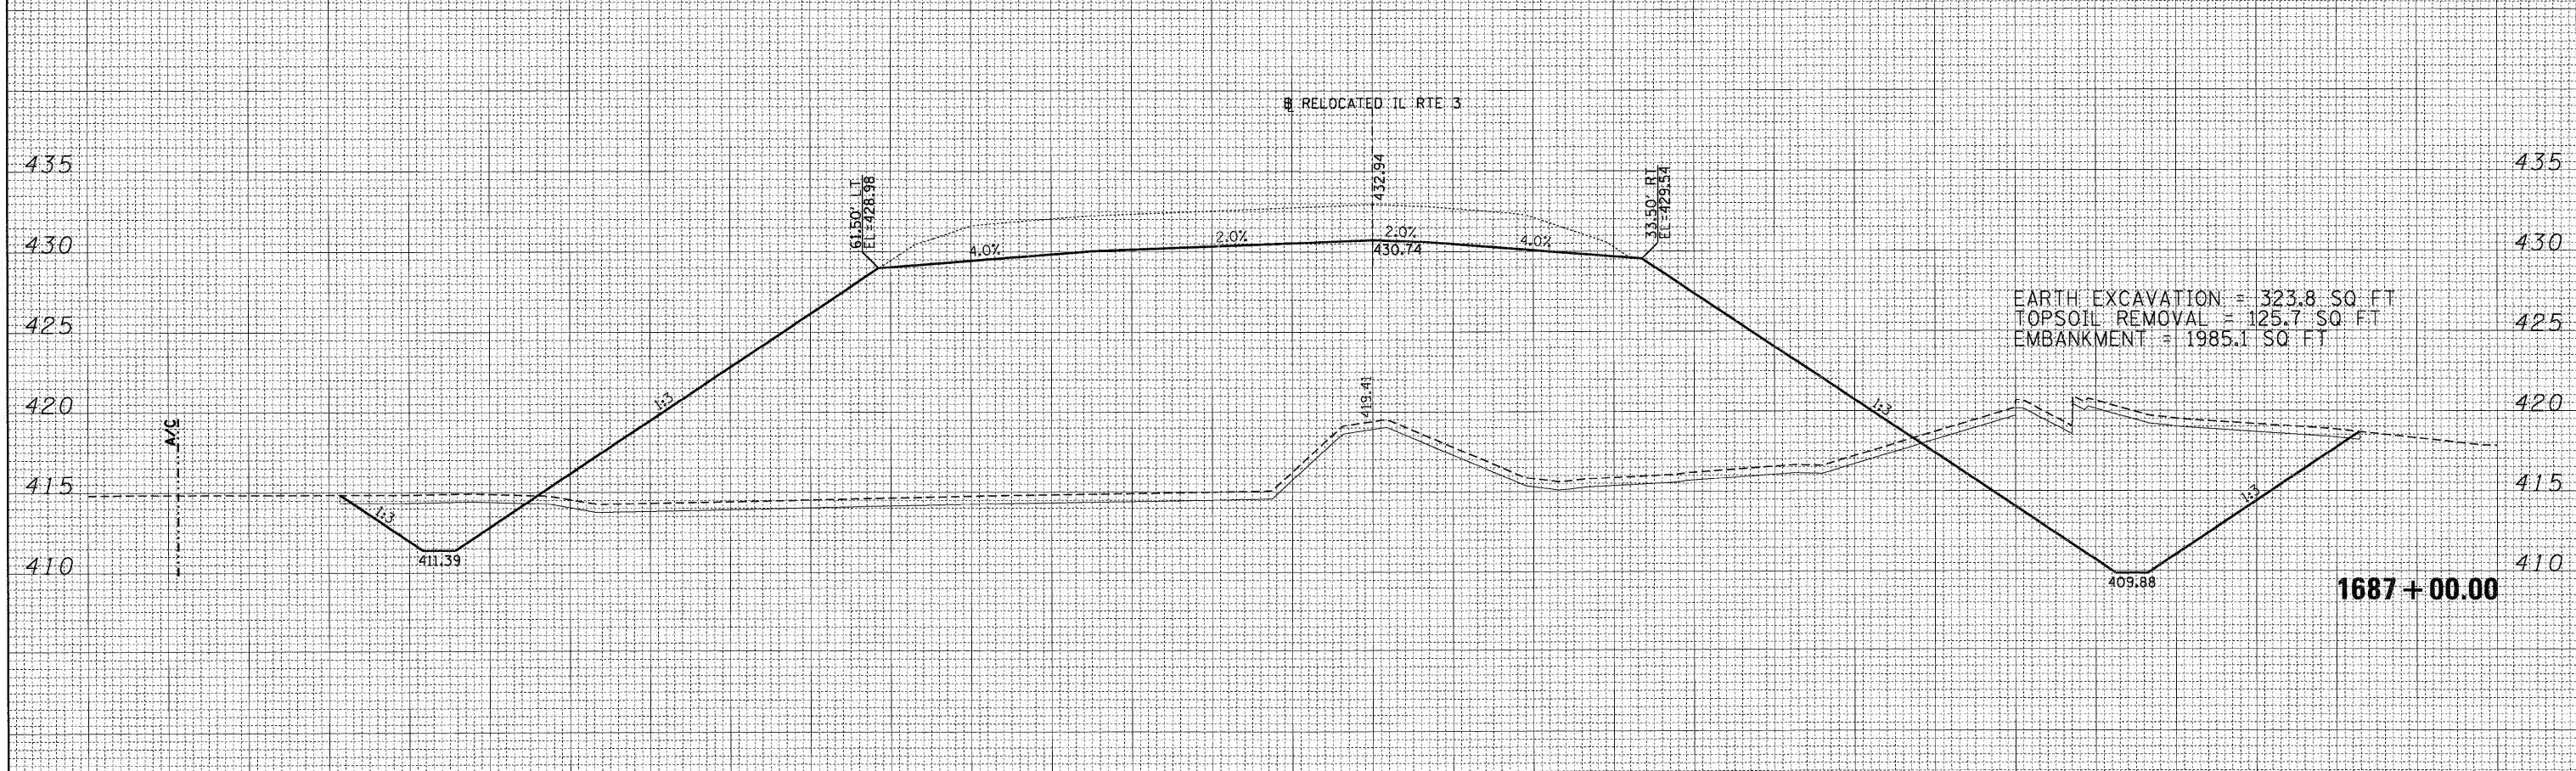


DATE	
BY	
SURVEY PLOTTED	
TEMPLATE	
AREAS CHECKED	
FINAL SURVEY NOTE BOOK NO.	

DATE	
BY	
SURVEY PLOTTED	
TEMPLATE	
AREAS CHECKED	
ORIGINAL SURVEY NOTE BOOK NO.	

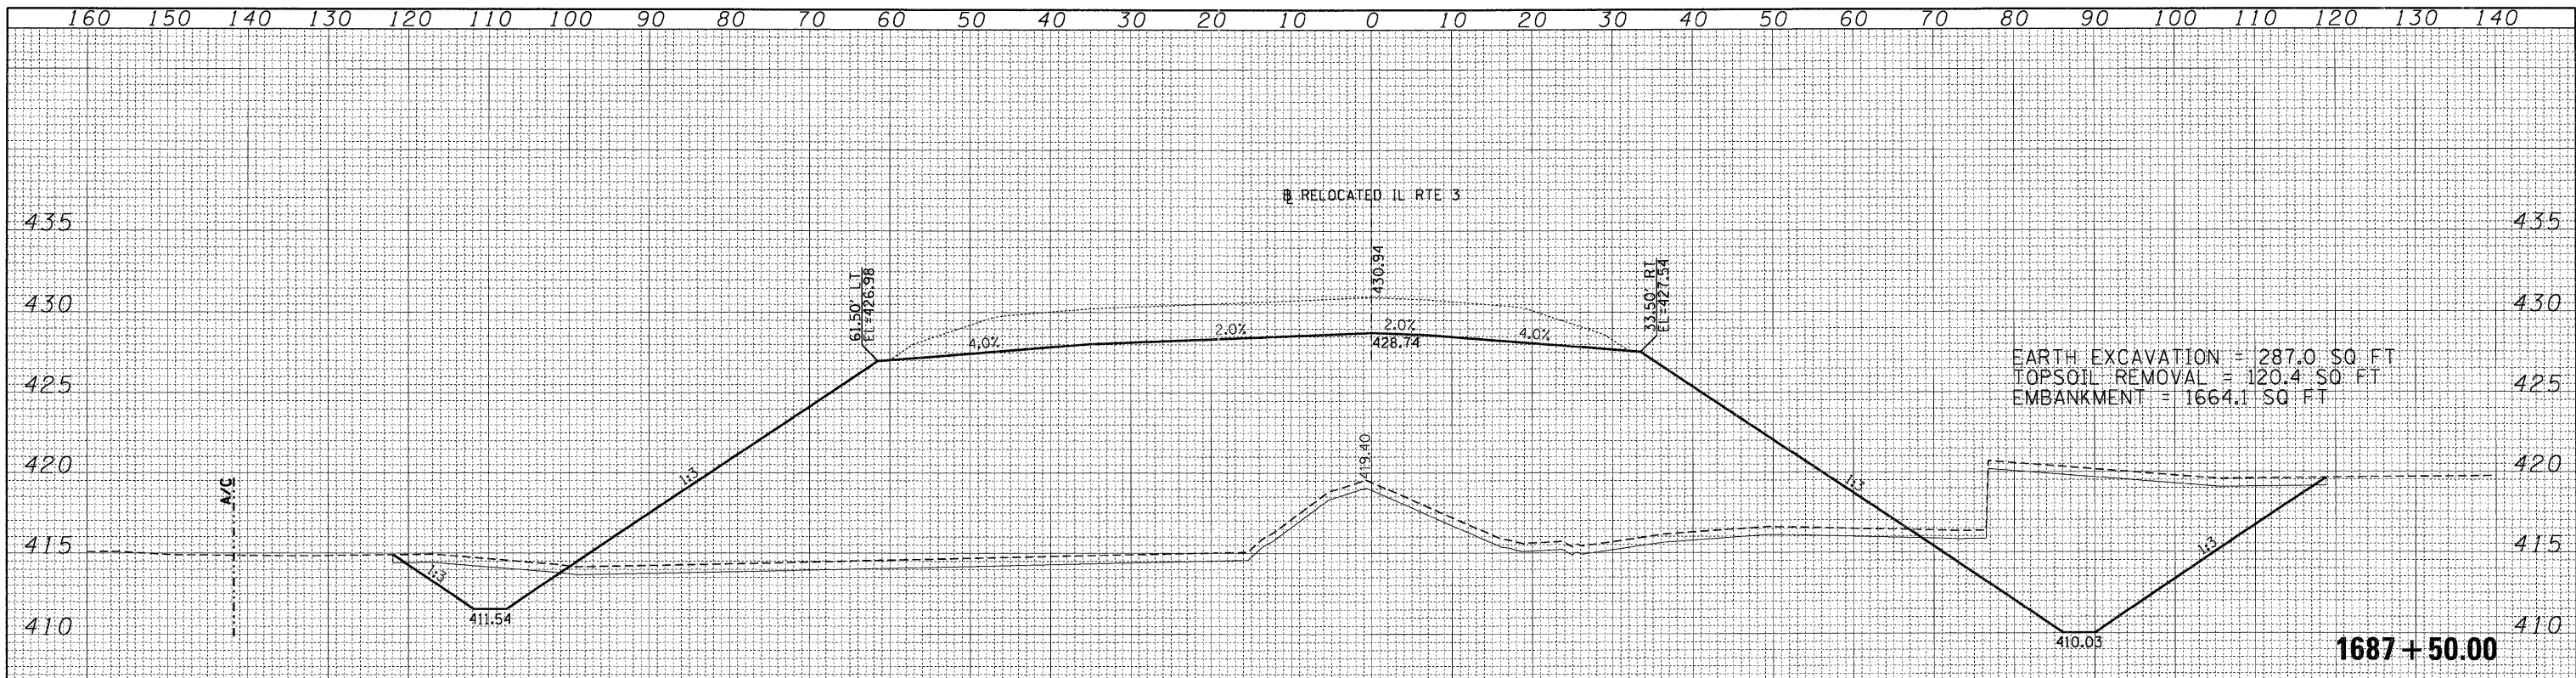

FILE NAME =	USER NAME = #USER#	DESIGNED - JB	REVISED -	<b>STATE OF ILLINOIS</b> <b>DEPARTMENT OF TRANSPORTATION</b>	<b>CROSS SECTIONS</b> <b>RELOCATED IL ROUTE 3</b>				F.A. RTE.	SECTION	COUNTY	TOTAL SHEETS	SHEET NO.	
#FILE#		DRAWN - AG	REVISED -		SCALE:	SHEET NO.	OF	SHEETS	STA. 1687+00.00 TO STA. 1687+50.00	998	82-2-1HVB-1	ST. CLAIR	345	325
PLOT SCALE = #SCALE#		CHECKED - ACL	REVISED -		CONTRACT NO. 76D05									
PLOT DATE = #DATE#		DATE - 05/13/11	REVISED -		ILLINOIS FED. AID PROJECT									