


DATE	
BY	
SURVEYED	
PLATTED	
TEMPLATE	
AREAS	
CHECKED	
NO.	

DATE	
BY	
SURVEYED	
PLATTED	
TEMPLATE	
AREAS	
CHECKED	
NO.	

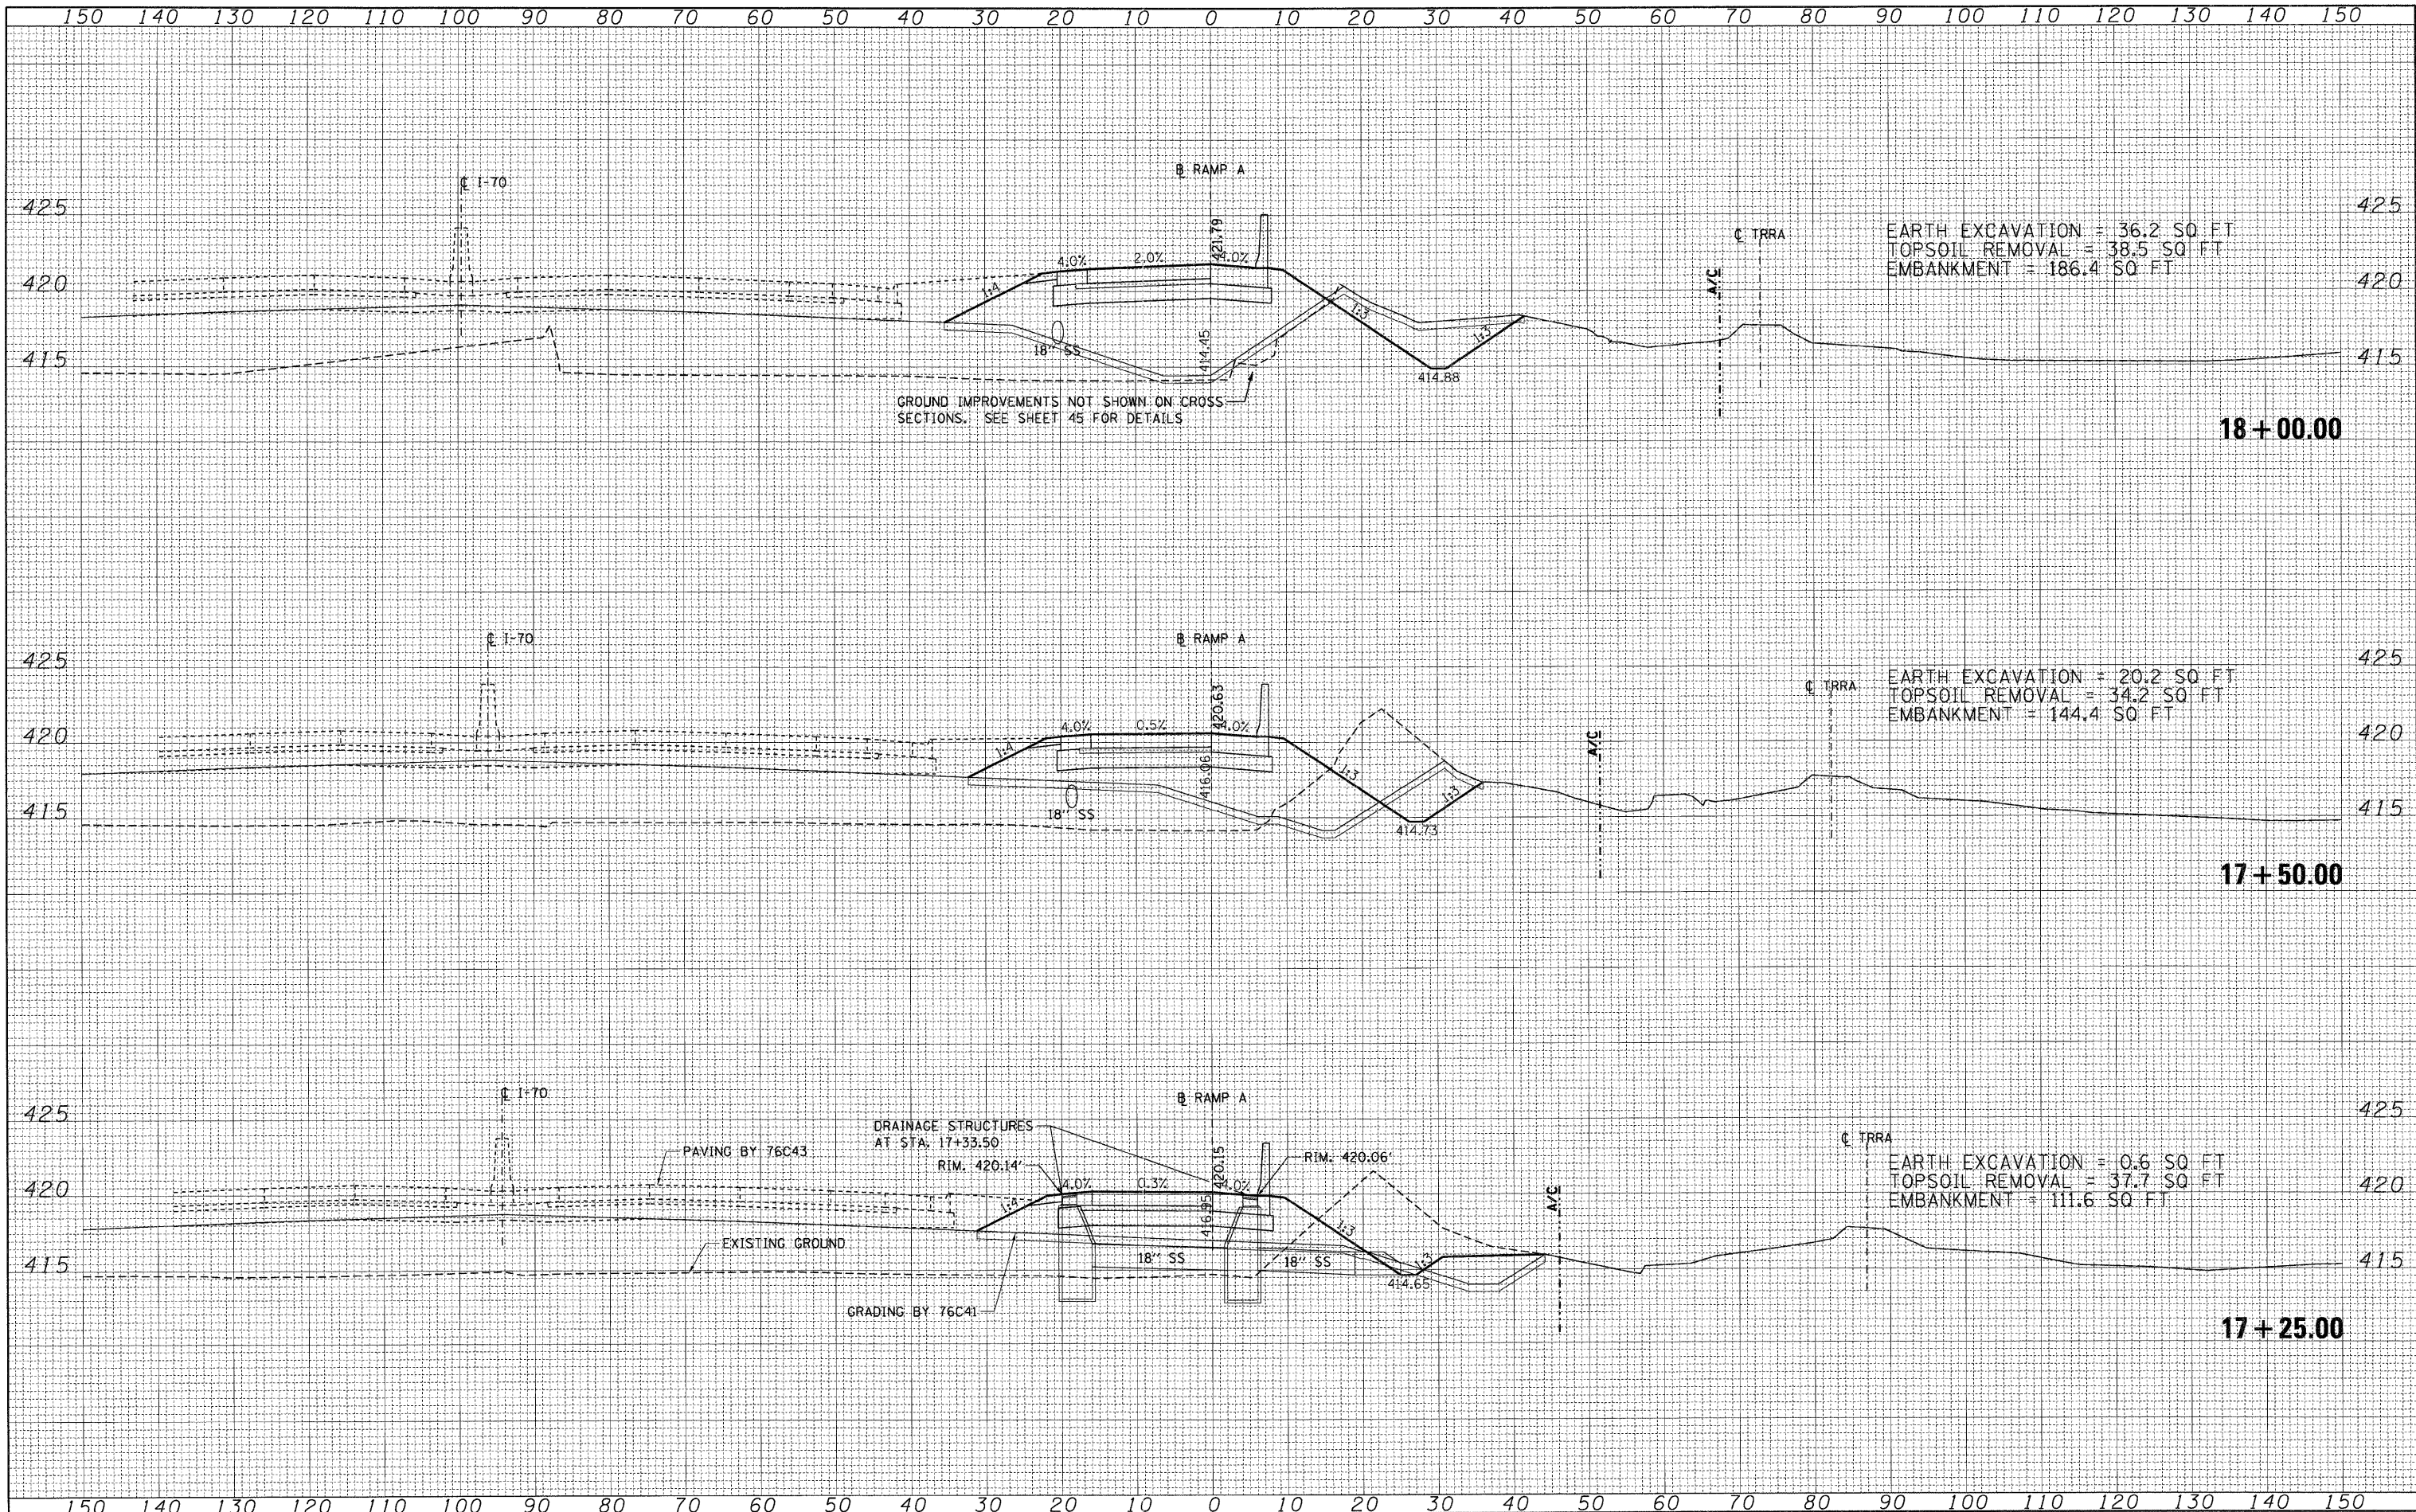

FILE NAME =	USER NAME = \$USER\$	DESIGNED - JIB	REVISED -	STATE OF ILLINOIS DEPARTMENT OF TRANSPORTATION	CROSS SECTIONS		F.A. RTE.	SECTION	COUNTY	TOTAL SHEETS	SHEET NO.
\$FILE\$		DRAWN - AG	REVISED -		RAMP A		998	82-2-1HVB-1	ST. CLAIR	345	328
PLOT SCALE = \$SCALE\$		CHECKED - ACL	REVISED -		SCALE:	SHEET NO.	OF	SHEETS	STA. 17+25.00	TO STA. 18+00.00	CONTRACT NO. 76D05
PLOT DATE = \$DATE\$		DATE - 05/13/11	REVISED -		ILLINOIS FED. AID PROJECT						