
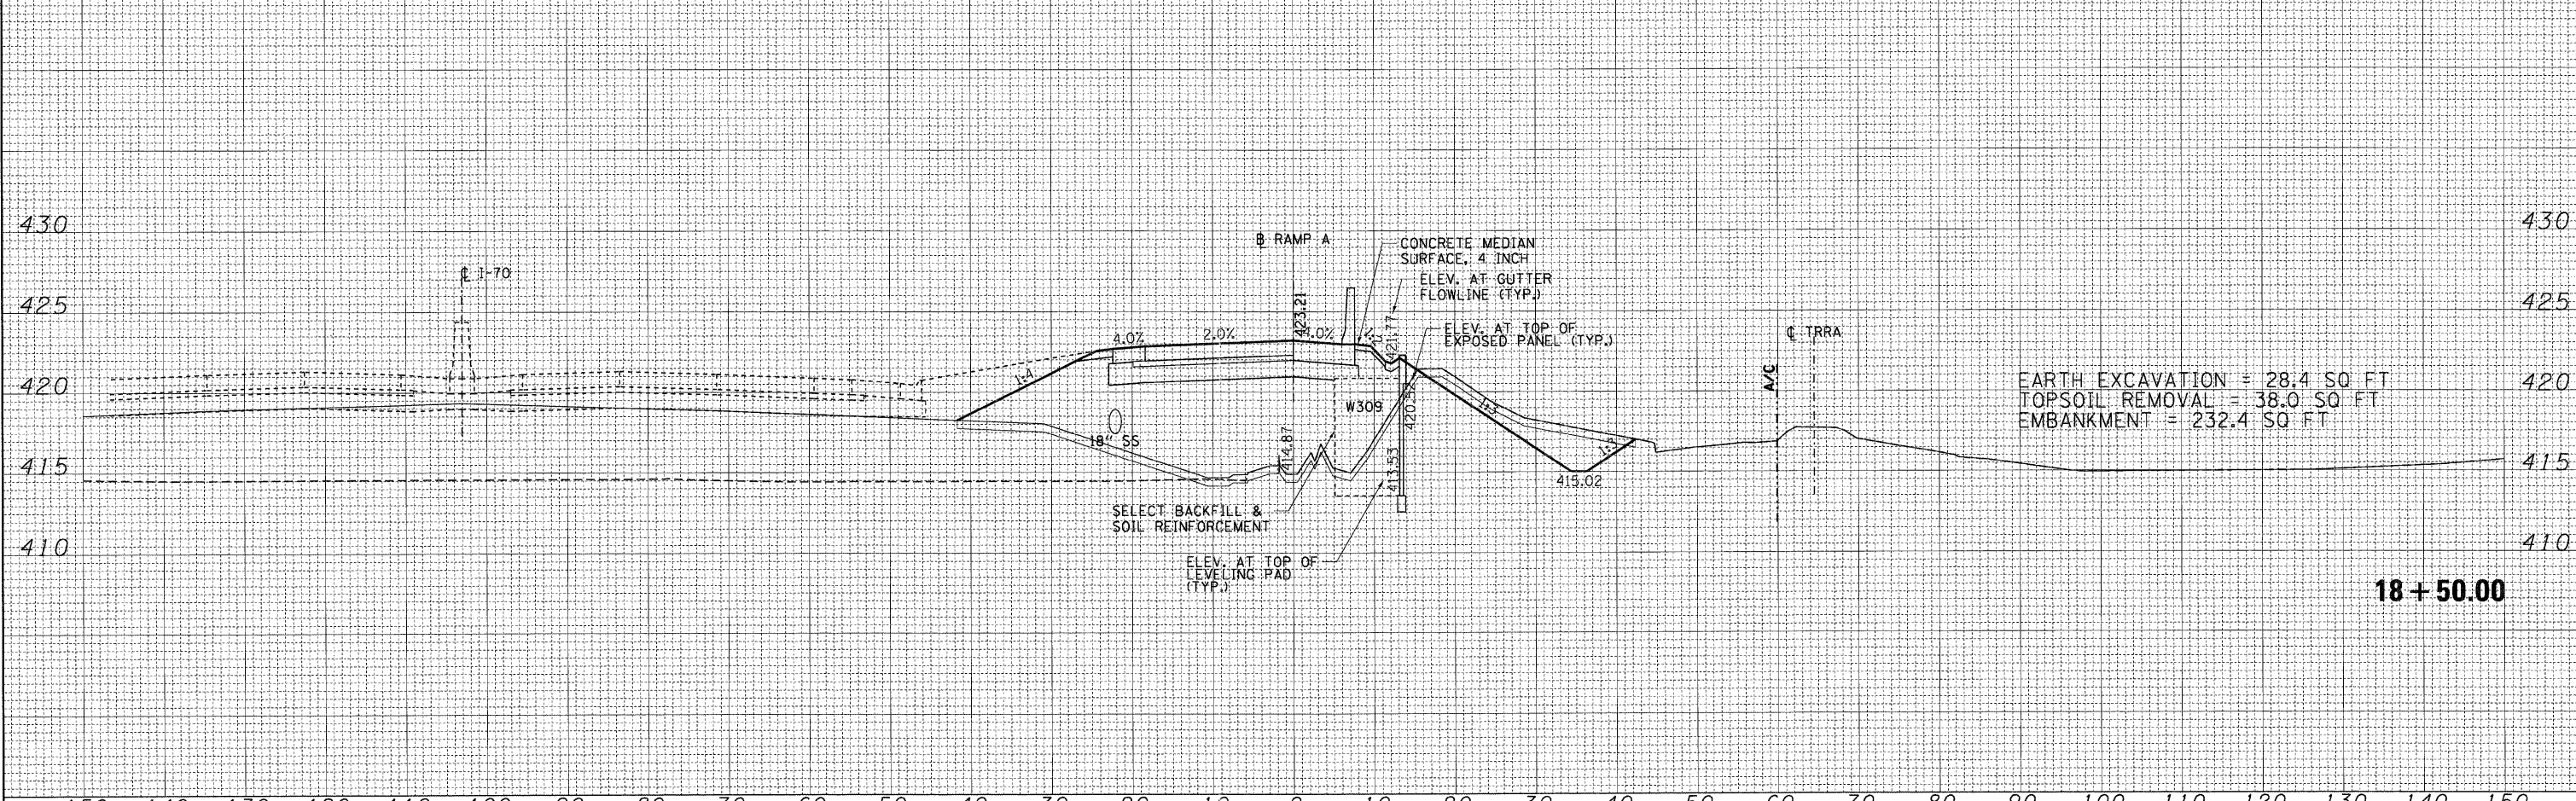


DATE	
BY	
FINAL SURVEY	SURVEYED
NOTE BOOK	PLOTTED
NO.	TEMPLATE
	AREAS
	CHECKED

DATE	
BY	
ORIGINAL SURVEY	SURVEYED
NOTE BOOK	PLOTTED
NO.	TEMPLATE
	AREAS
	CHECKED

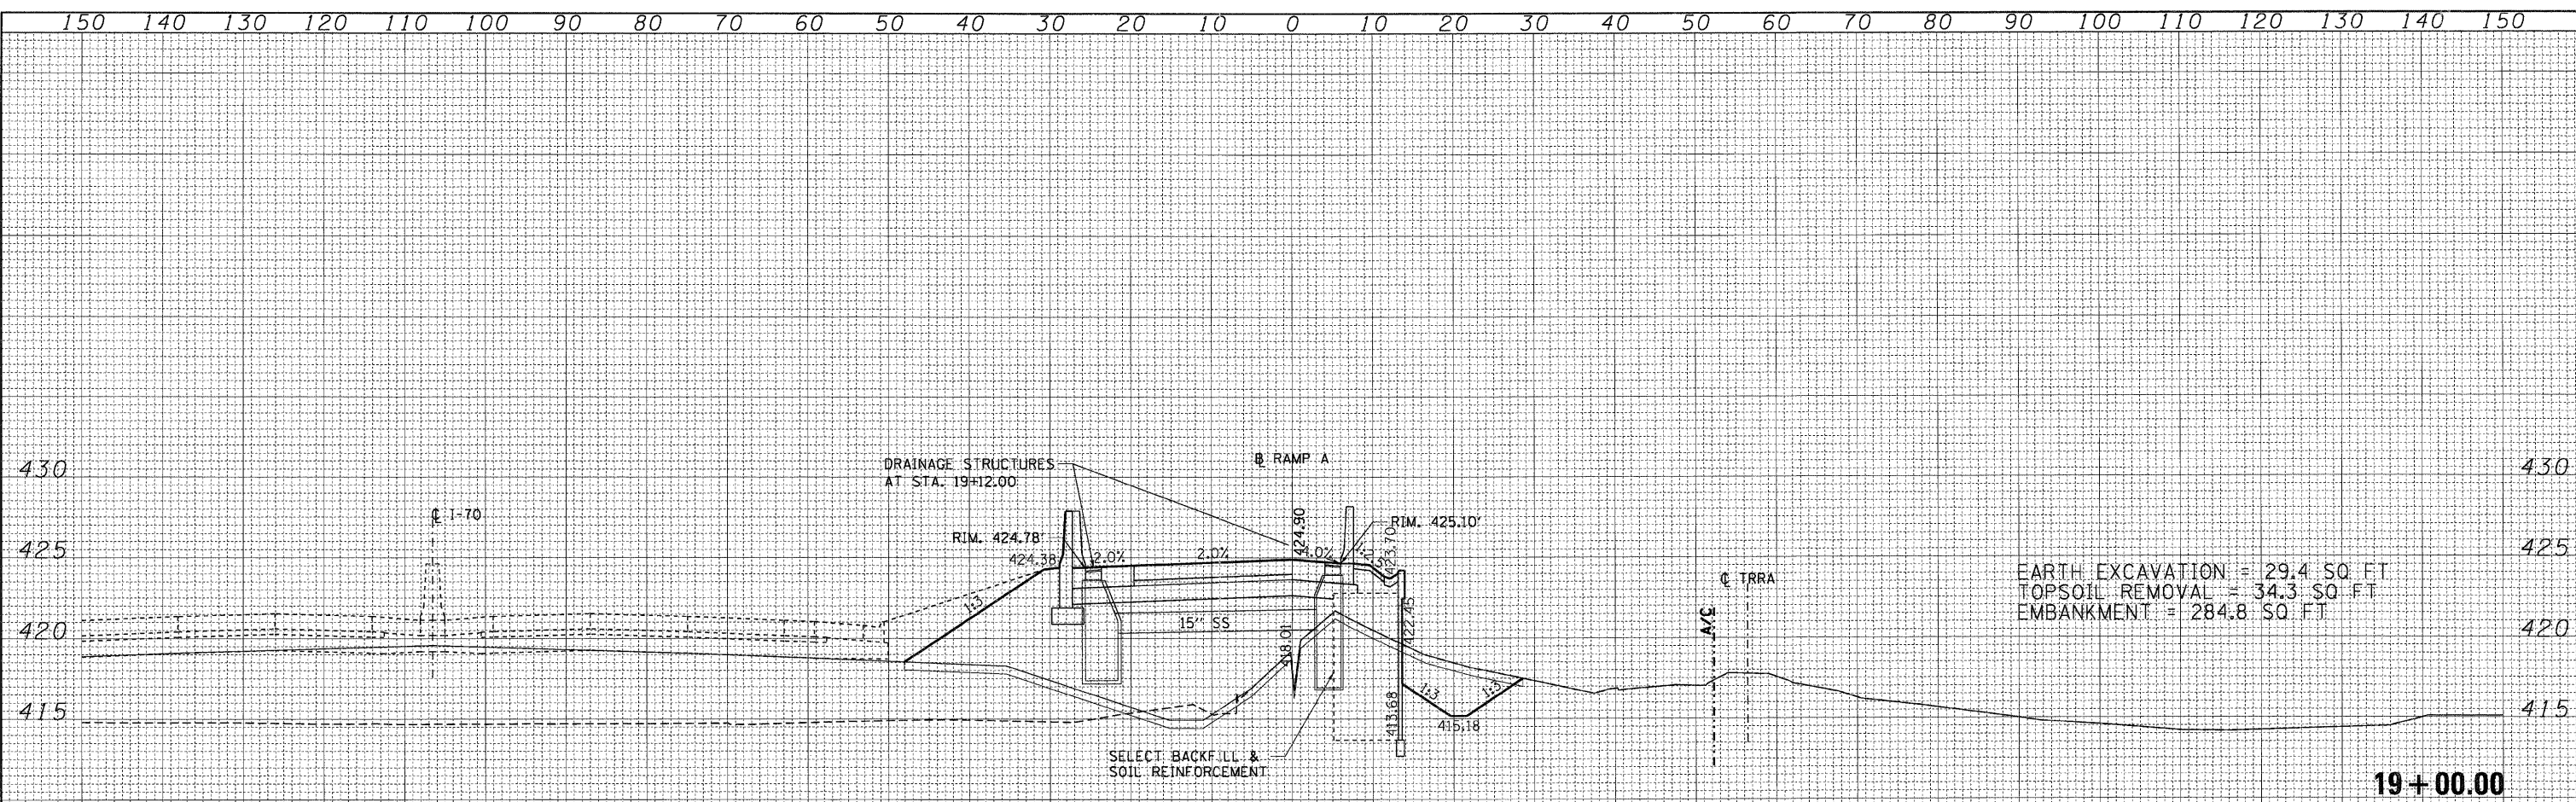

FILE NAME =	USER NAME = #USER#	DESIGNED - JB	REVISED -	STATE OF ILLINOIS DEPARTMENT OF TRANSPORTATION	CROSS SECTIONS RAMP A				F.A. RTE.	SECTION	COUNTY	TOTAL SHEETS	SHEET NO.		
#FILE#		DRAWN - AC	REVISED -		SCALE:	SHEET NO.	OF	SHEETS	STA. 18+50.00	TO STA. 19+00.00	998	82-2-1HVB-1	ST. CLAIR	345	329
		CHECKED - ACL	REVISED -												
		DATE - 05/13/11	REVISED -												

ILLINOIS FED. AID PROJECT