


FINAL	SURVEY	DATE
SURVEY	PLOTTED	BY
NOTE BOOK	TEMPLATE	
NO.	AREAS CHECKED	

ORIGINAL	SURVEY	DATE
SURVEY	PLOTTED	BY
NOTE BOOK	TEMPLATE	
NO.	AREAS CHECKED	

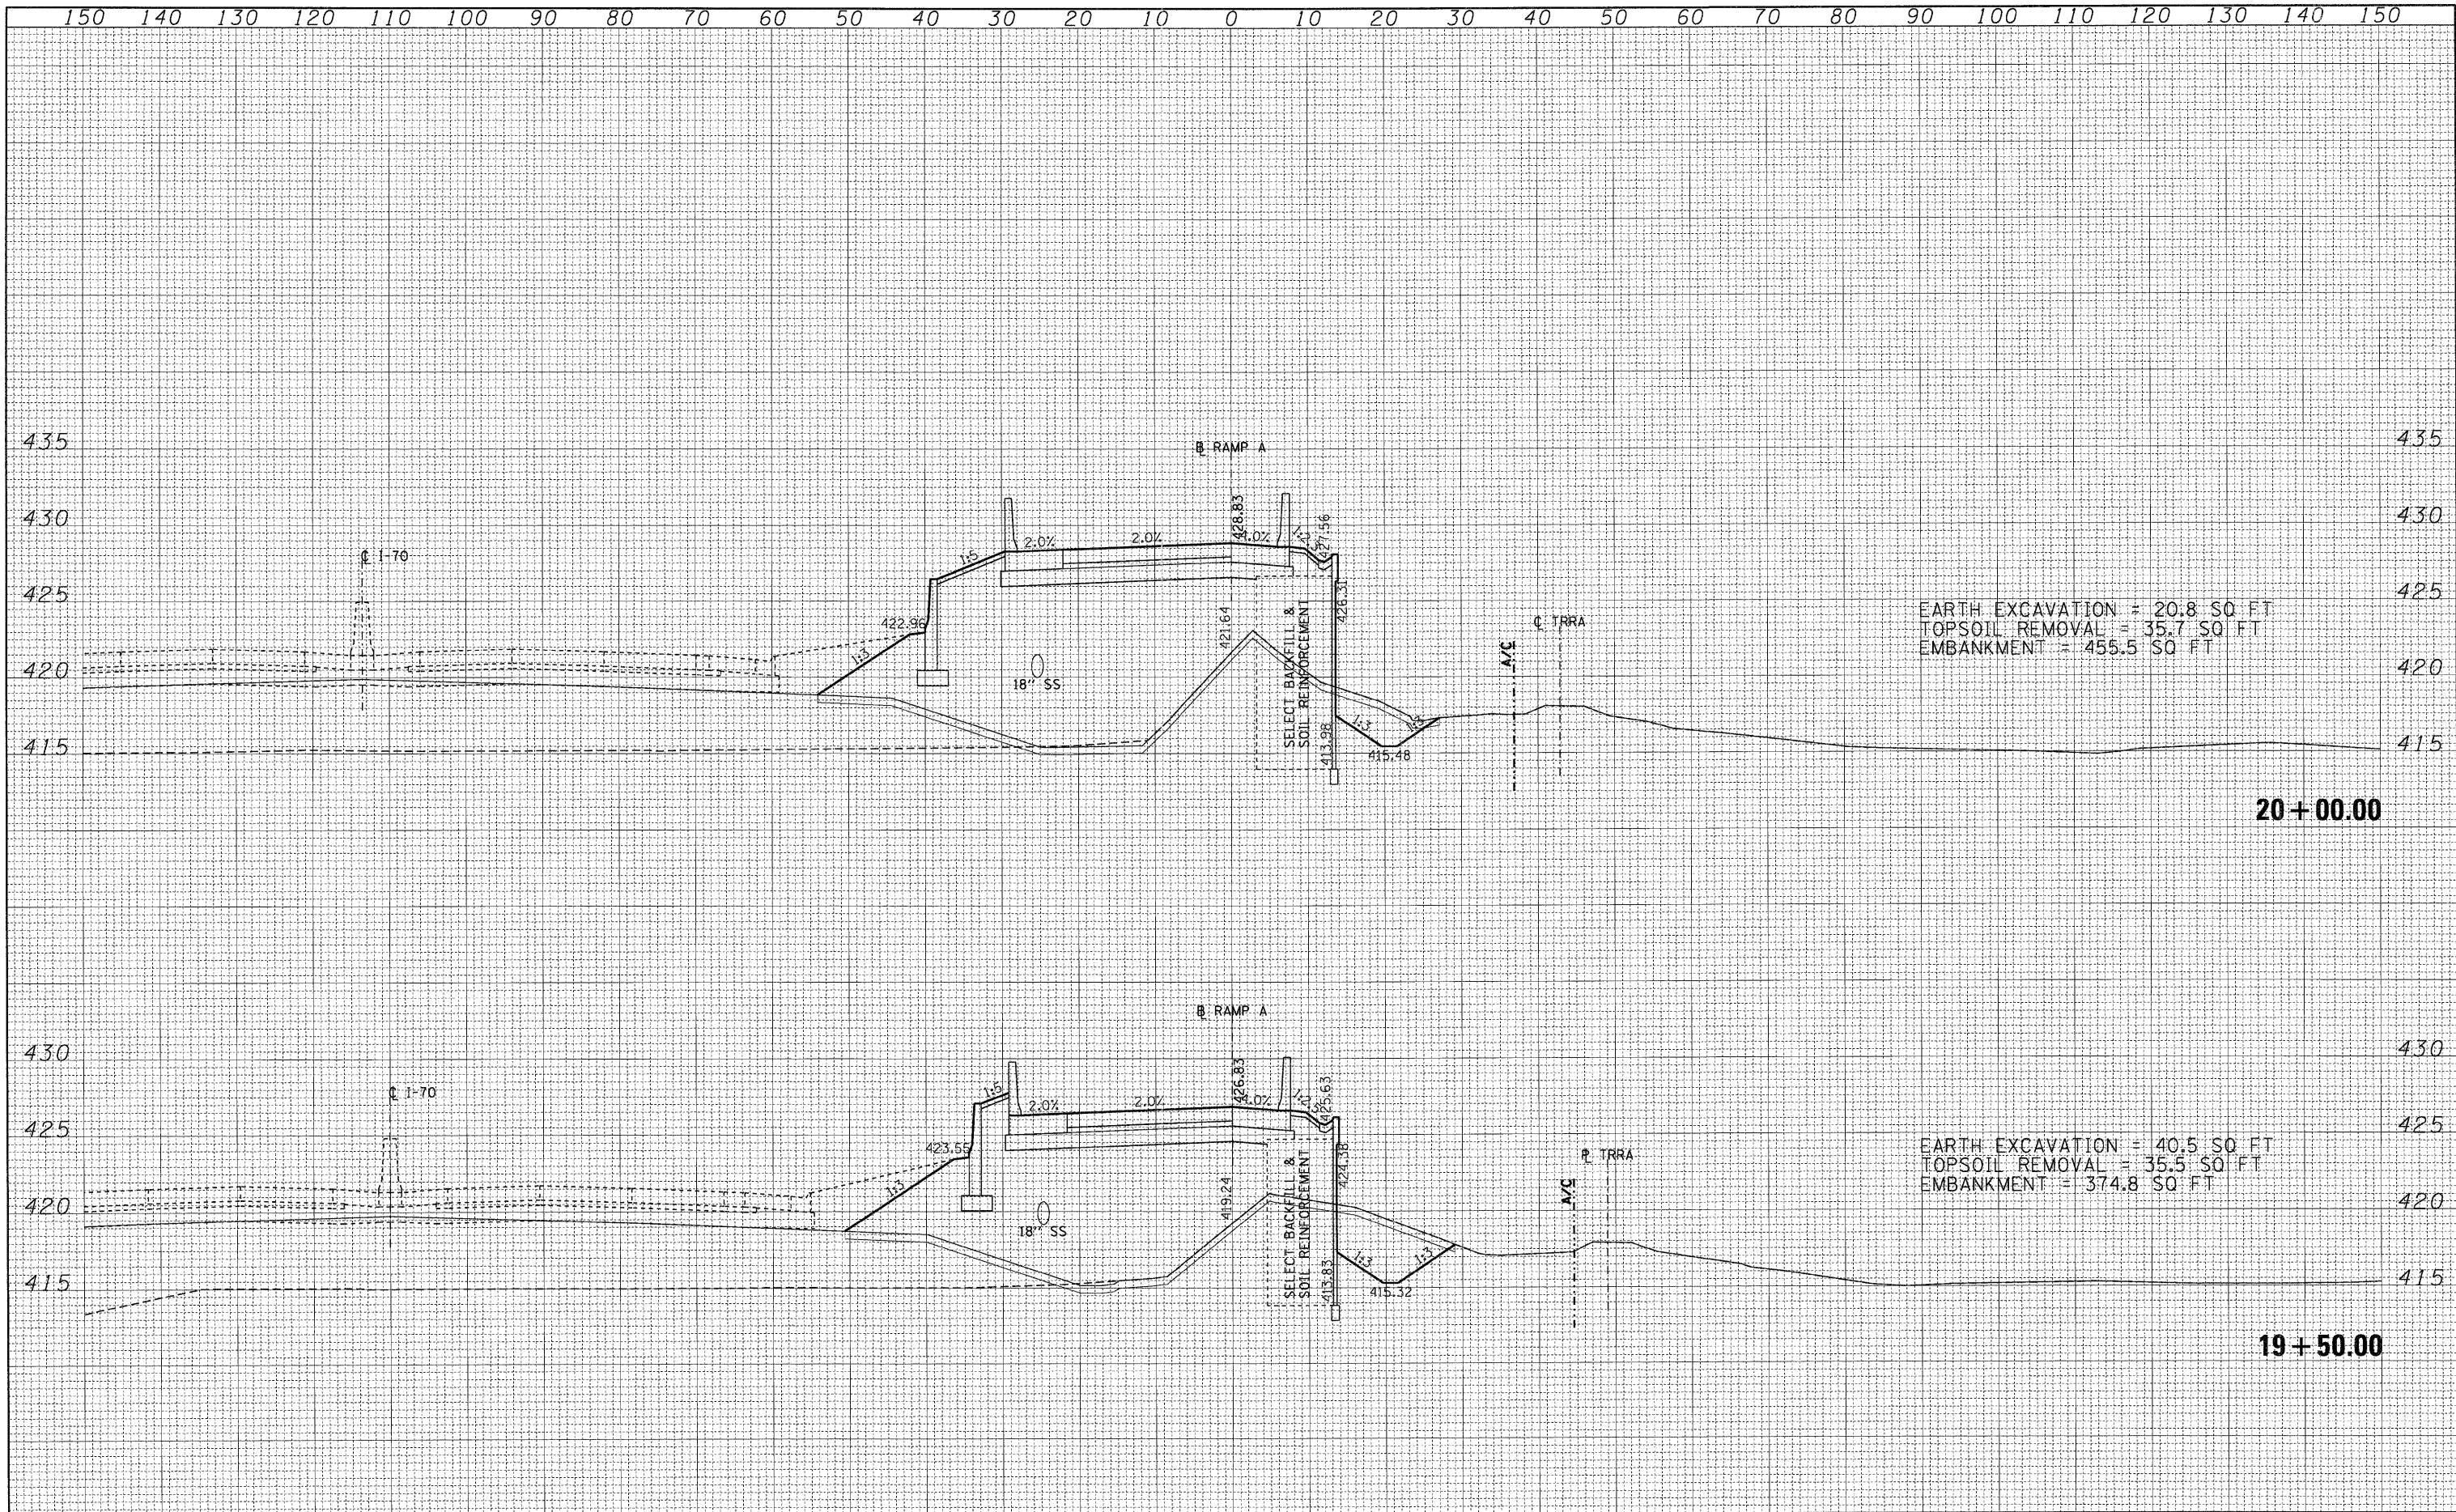

FILE NAME =	USER NAME = #USER#	DESIGNED - JB	REVISED -	STATE OF ILLINOIS DEPARTMENT OF TRANSPORTATION	CROSS SECTIONS				F.A. RTE.	SECTION	COUNTY	TOTAL SHEETS	SHEET NO.
#FILE#		DRAWN - AG	REVISED -		RAMP A				998	82-2-1HVB-1	ST. CLAIR	345	330
PLOT SCALE = #SCALE#		CHECKED - ACL	REVISED -		SCALE:	SHEET NO.	OF	SHEETS	STA. 19+50.00	TO STA. 20+00.00	CONTRACT NO. 76D05		
PLOT DATE = #DATE#		DATE - 05/13/11	REVISED -		ILLINOIS FED. AID PROJECT								