



DATE	
BY	
DESIGNED	
DRAWN	
CHECKED	
DATE	

DATE	
BY	
DESIGNED	
DRAWN	
CHECKED	
DATE	

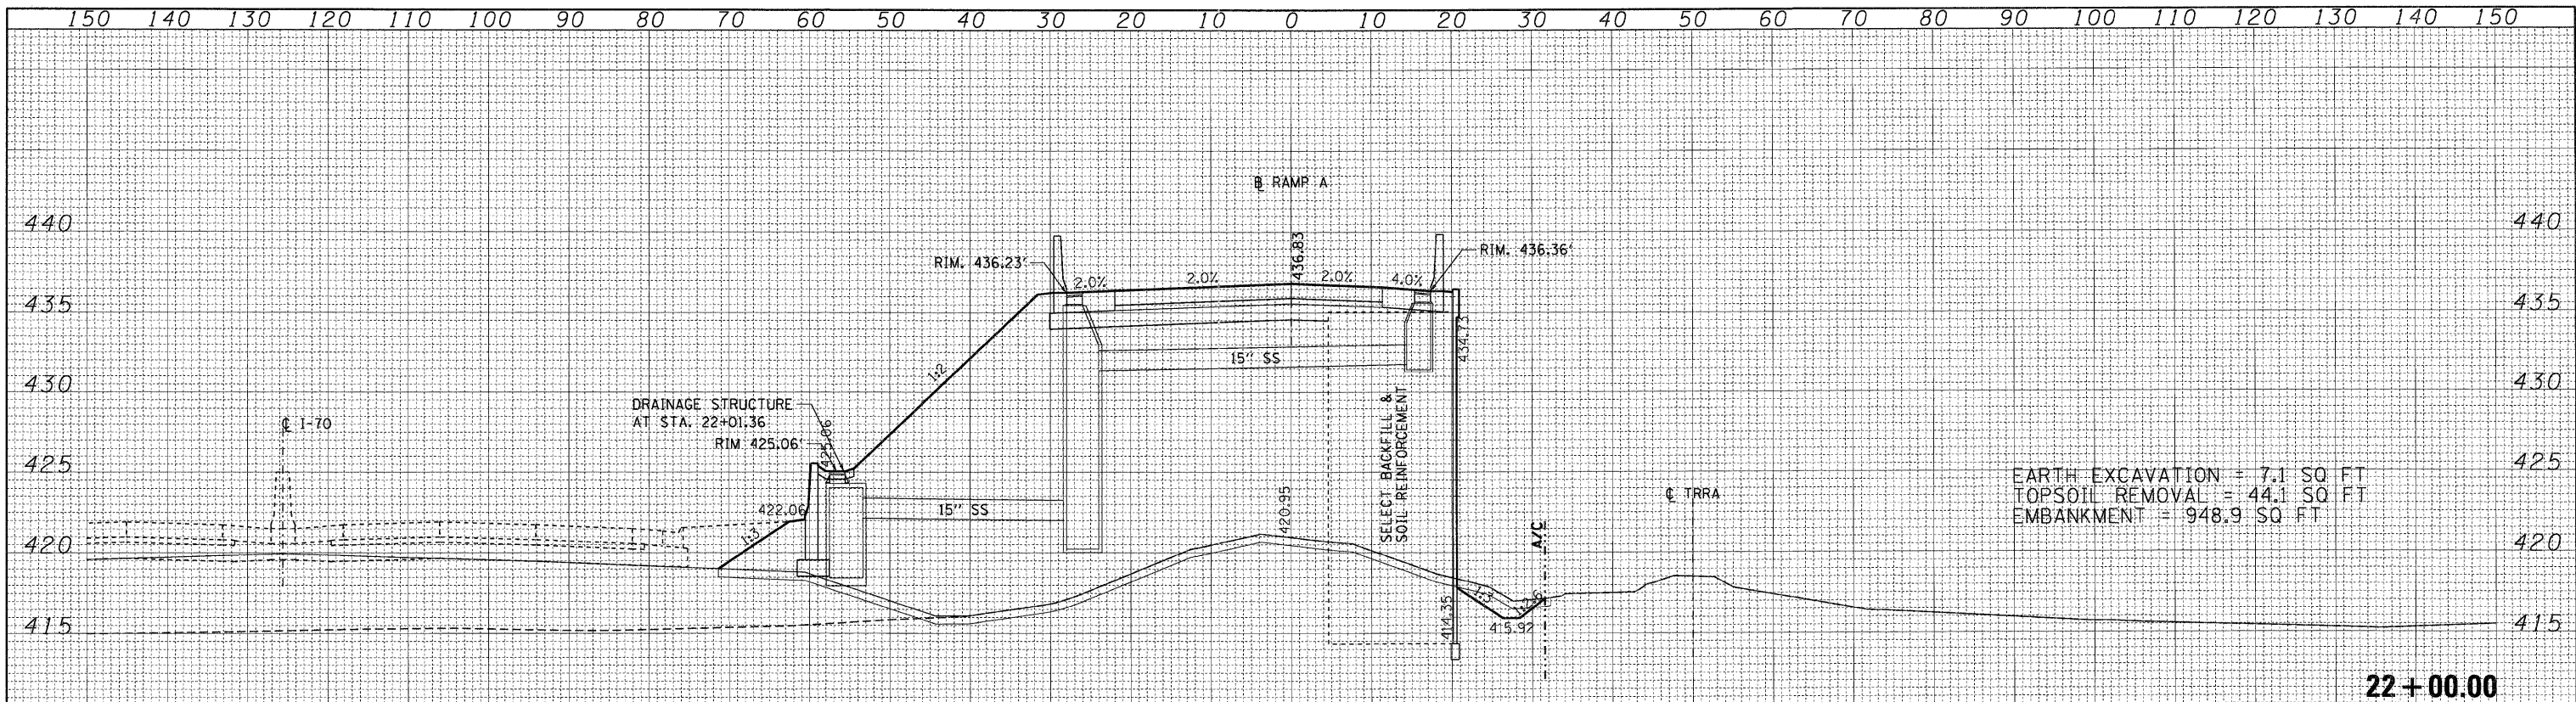

EARTH EXCAVATION = 7.1 SQ FT
 TOPSOIL REMOVAL = 44.1 SQ FT
 EMBANKMENT = 948.9 SQ FT

22 + 00.00

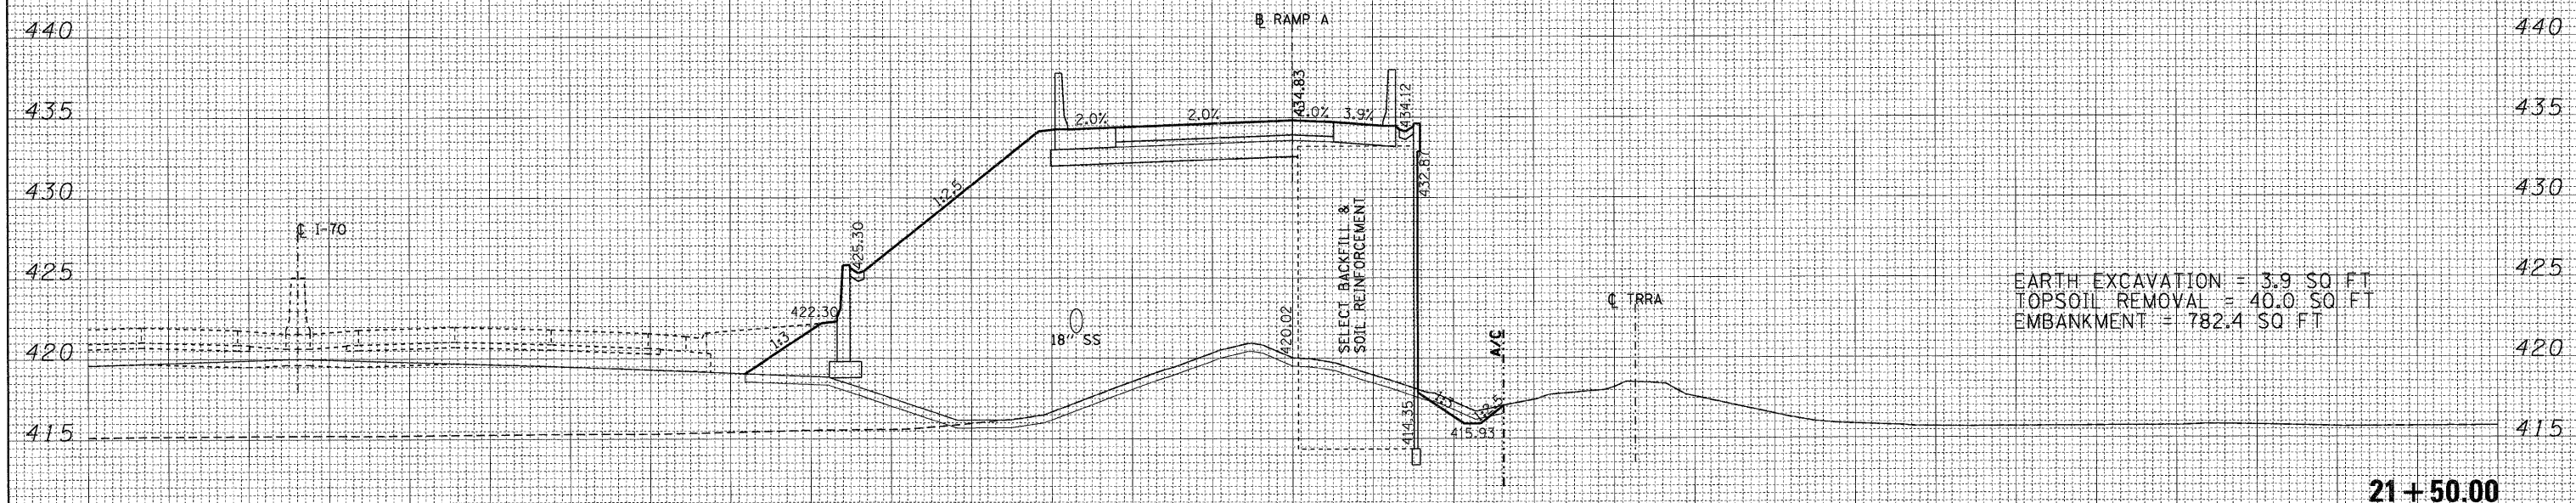

EARTH EXCAVATION = 3.9 SQ FT
 TOPSOIL REMOVAL = 40.0 SQ FT
 EMBANKMENT = 782.4 SQ FT

21 + 50.00

FILE NAME =	USER NAME = *USER*	DESIGNED - JB	REVISED -	STATE OF ILLINOIS DEPARTMENT OF TRANSPORTATION	CROSS SECTIONS		F.A. RTE.	SECTION	COUNTY	TOTAL SHEETS	SHEET NO.	
#FILE#		DRAWN - AG	REVISED -		SCALE:	SHEET NO.	OF SHEETS	998	82-2-1HVB-1	ST. CLAIR	345	332
		CHECKED - ACL	REVISED -		STA. 21+50.00	TO STA. 22+00.00		CONTRACT NO. 76D05		ILLINOIS FED. AID PROJECT		
		DATE - 05/13/11	REVISED -									