


150 140 130 120 110 100 90 80 70 60 50 40 30 20 10 0 10 20 30 40 50 60 70 80 90 100 110 120 130 140 150

FINAL SURVEY	SURVEYED	DATE
NOTE BOOK	PLOTTED	BY
NO.	TEMP. A/E	
	AREAS	
	CHECKED	

ORIGINAL SURVEY	SURVEYED	DATE
NOTE BOOK	PLOTTED	BY
NO.	TEMP. A/E	
	AREAS	
	CHECKED	

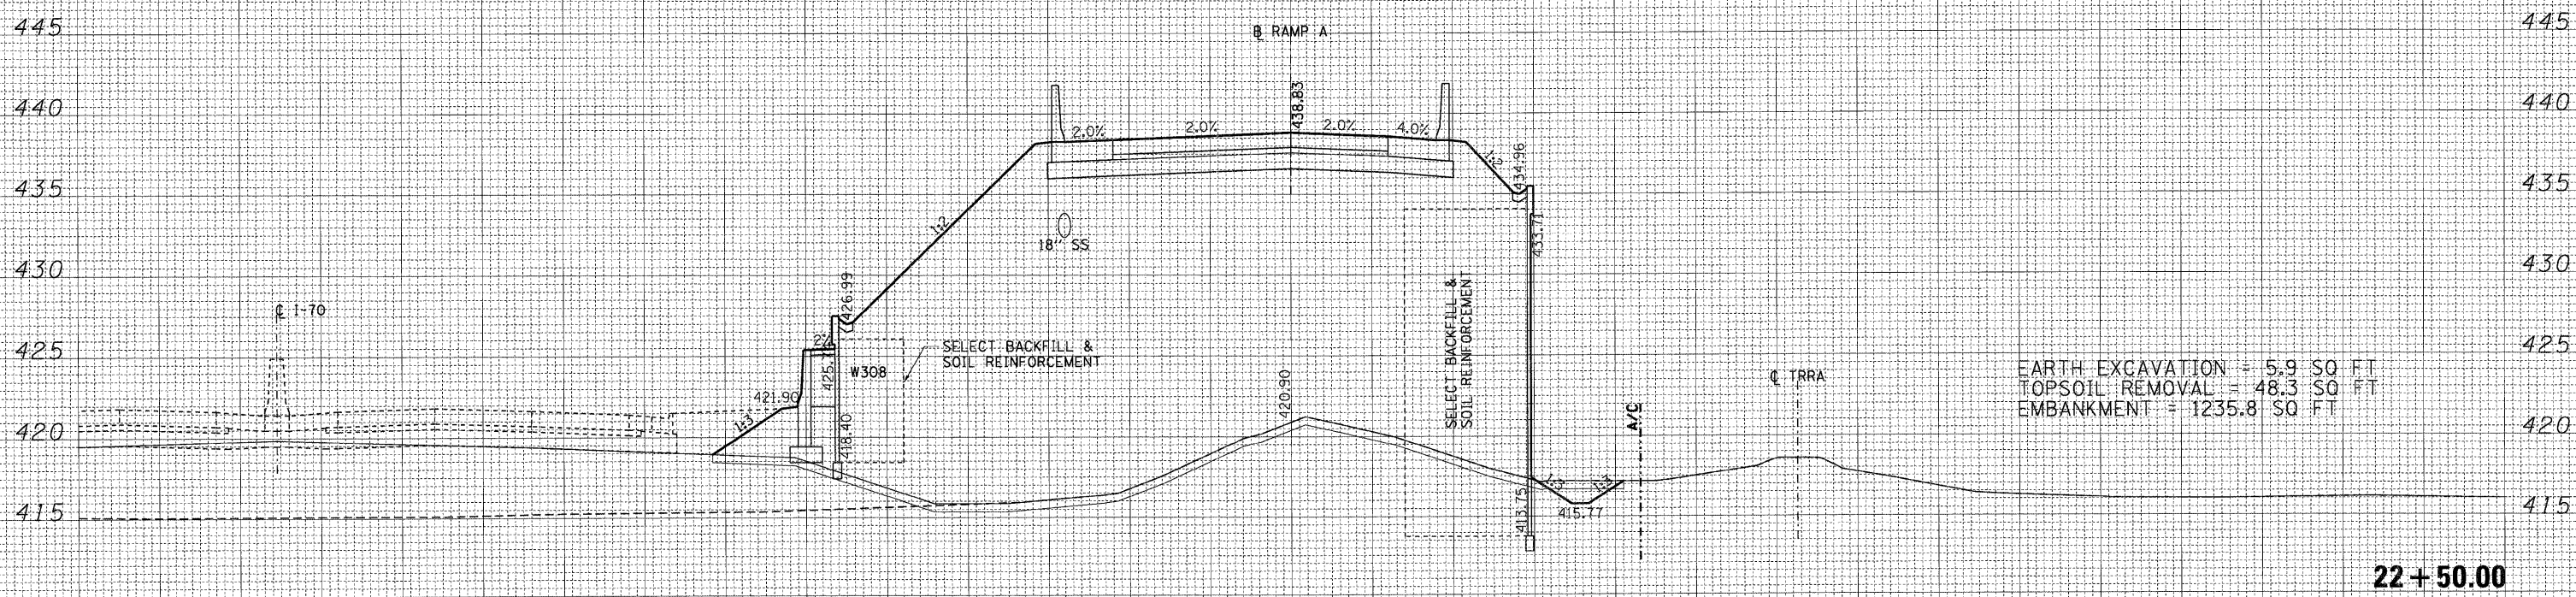

150 140 130 120 110 100 90 80 70 60 50 40 30 20 10 0 10 20 30 40 50 60 70 80 90 100 110 120 130 140 150

FILE NAME =	USER NAME = *USER*
*FILEL*	

DESIGNED - JB	REVISD -
DRAWN - AG	REVISD -
CHECKED - ACL	REVISD -
DATE - 05/13/11	REVISD -

PLOT SCALE = *SCALE*
PLOT DATE = *DATE*

**STATE OF ILLINOIS  
DEPARTMENT OF TRANSPORTATION**

**CROSS SECTIONS  
RAMP A**

SCALE: SHEET NO. OF SHEETS STA. 22+50.00 TO STA. 22+50.00

F.A. RTE.	SECTION	COUNTY	TOTAL SHEETS	SHEET NO.
998	82-2-1HV-B-1	ST. CLAIR	345	333
CONTRACT NO. T6D05			ILLINOIS FED. AID PROJECT	

**22+50.00**