


FINAL SURVEY NOTE BOOK NO.	SURVEY PLOTTED TEMPLATE AREAS CHECKED	BY	DATE
----------------------------	---------------------------------------	----	------

ORIGINAL SURVEY NOTE BOOK NO.	SURVEY PLOTTED TEMPLATE AREAS CHECKED	BY	DATE
-------------------------------	---------------------------------------	----	------

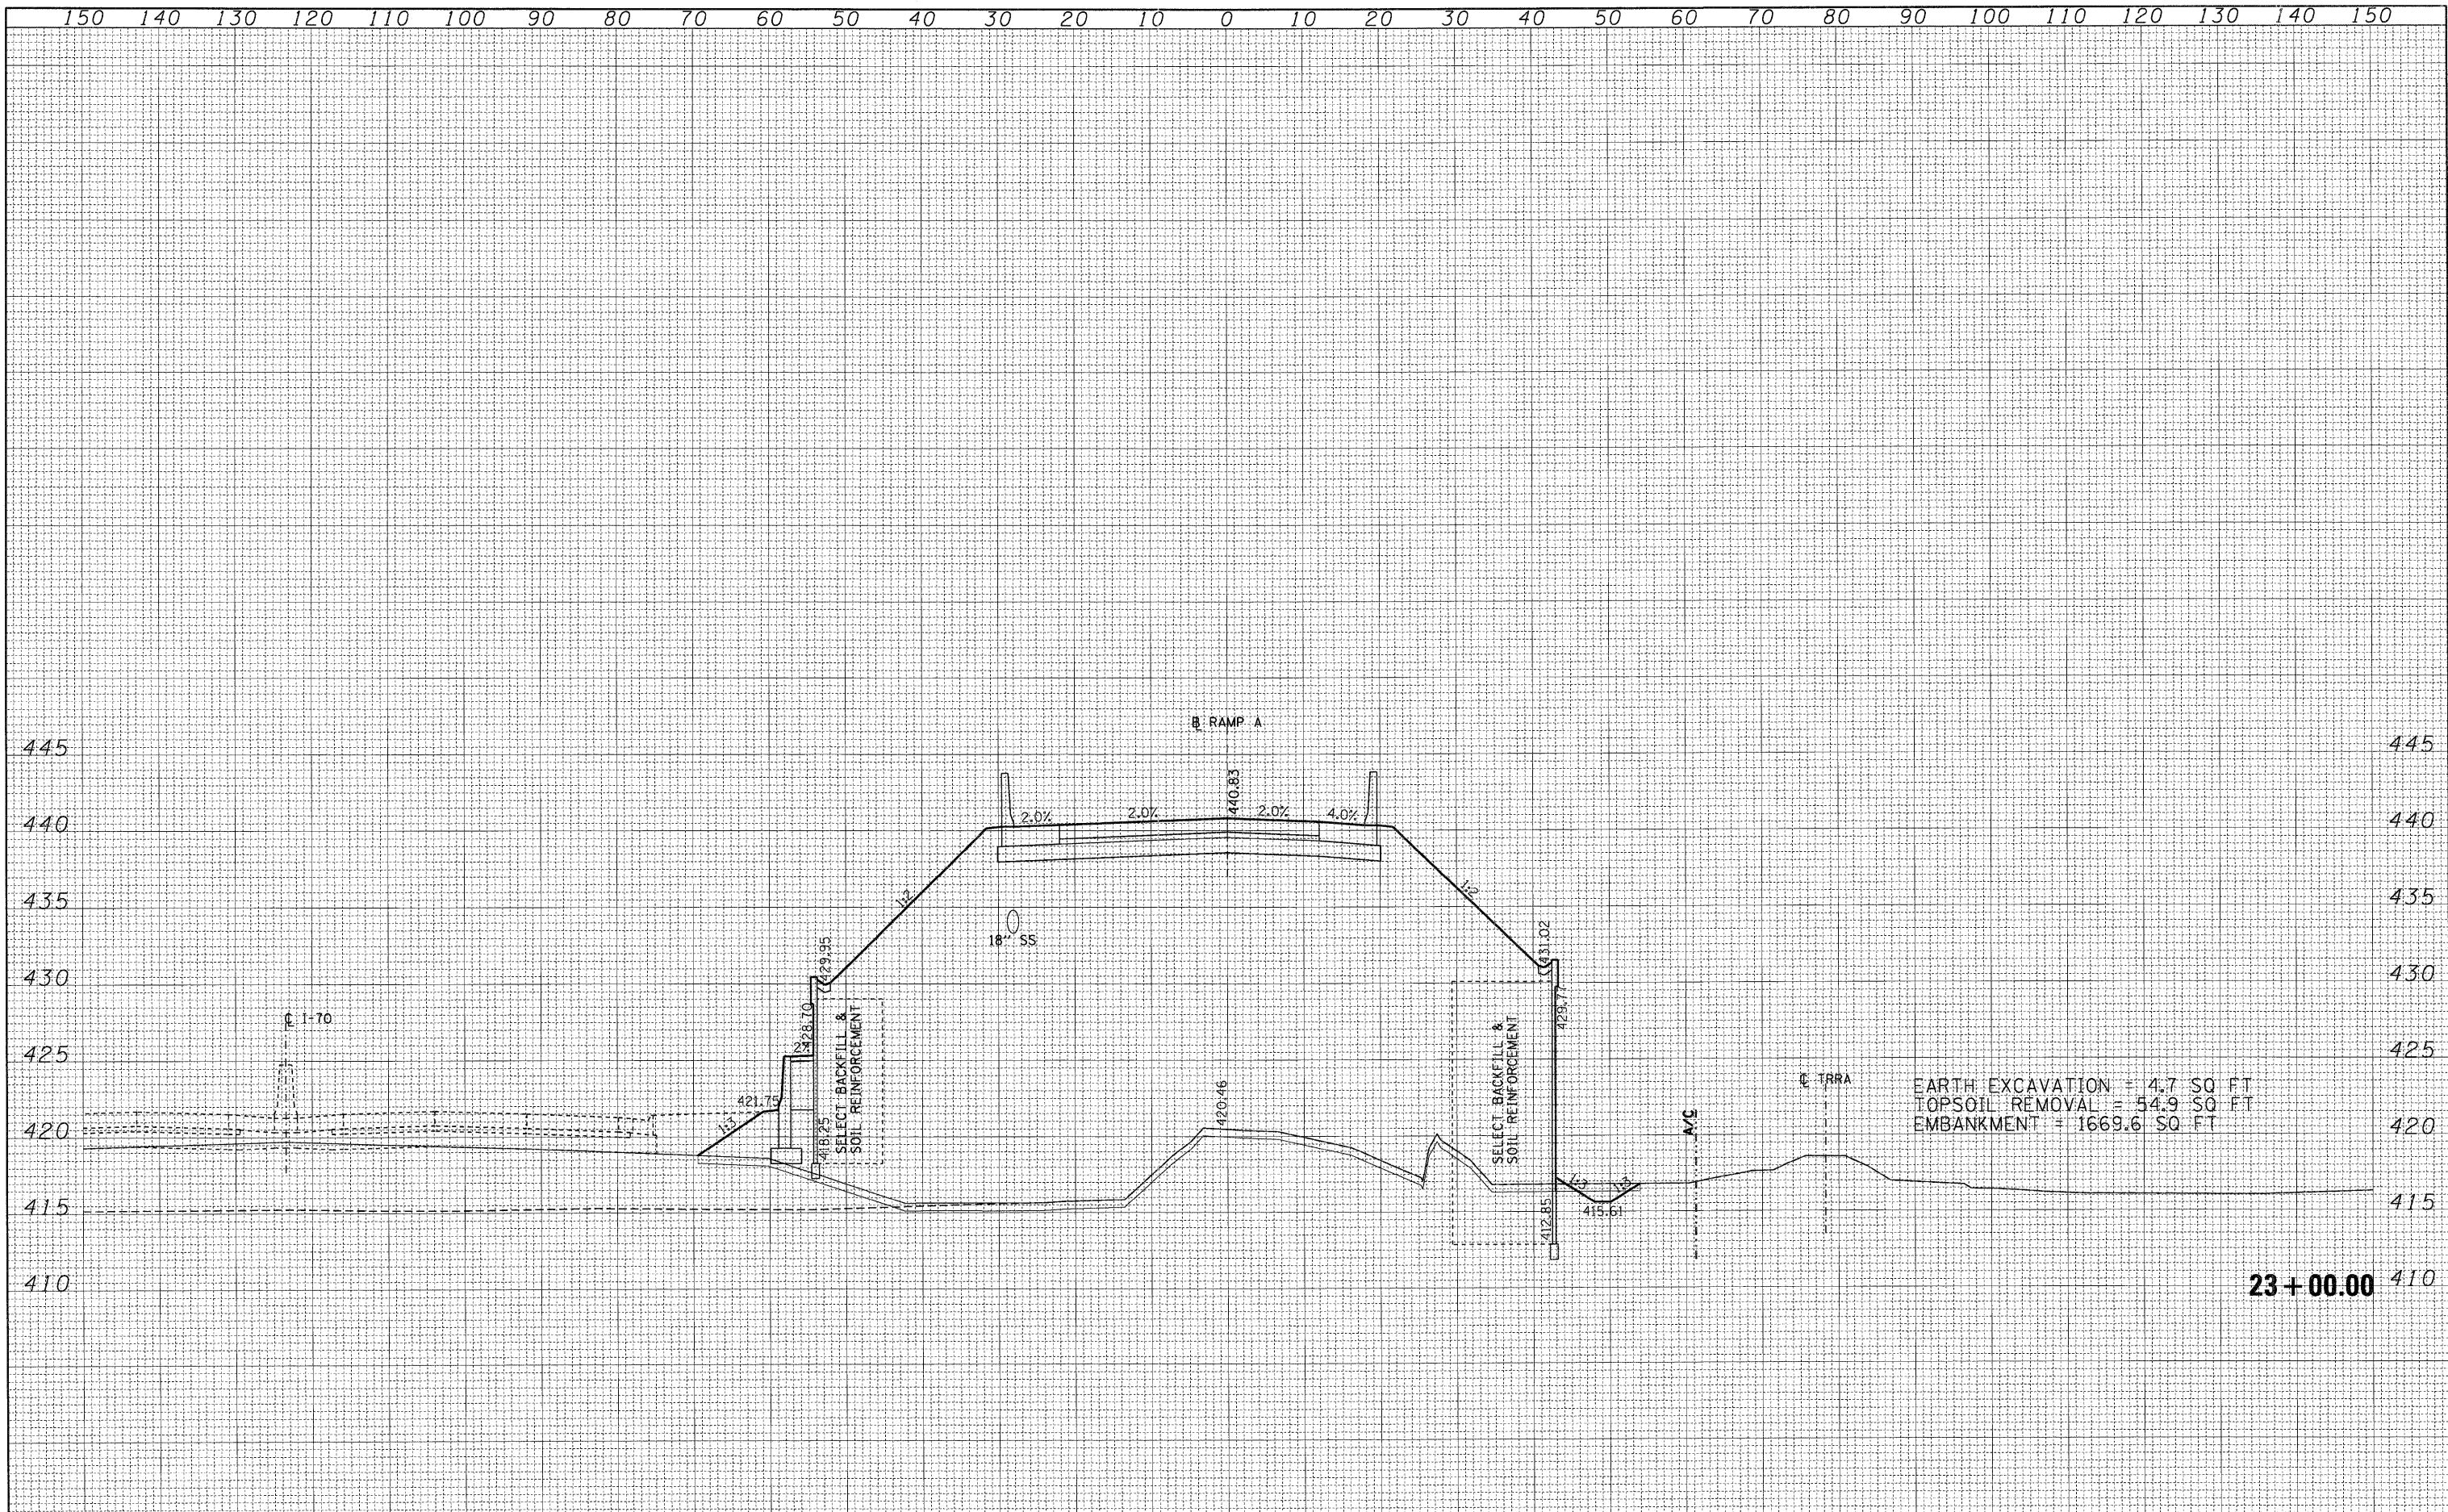

FILE NAME =	USER NAME = #USER#	DESIGNED - JB	REVISED -	STATE OF ILLINOIS DEPARTMENT OF TRANSPORTATION	CROSS SECTIONS RAMP A				F.A. RTE.	SECTION	COUNTY	TOTAL SHEETS	SHEET NO.		
#FILE#		DRAWN - AG	REVISED -		SCALE:	SHEET NO.	OF	SHEETS	STA. 23+00.00	TO STA. 23+00.00	998	82-2-1HVB-1	ST. CLAIR	345	334
		CHECKED - ACL	REVISED -												
		DATE - 05/13/11	REVISED -												
											ILLINOIS FED. AID PROJECT			CONTRACT NO. 76D05	