


FINAL SURVEY	SURVEYED	BY	DATE
NOTE BOOK NO.	PLOTTED		
	TEMPLATE		
	AREAS		
	CHECKED		

ORIGINAL SURVEY	SURVEYED	BY	DATE
NOTE BOOK NO.	PLOTTED		
	TEMPLATE		
	AREAS		
	CHECKED		

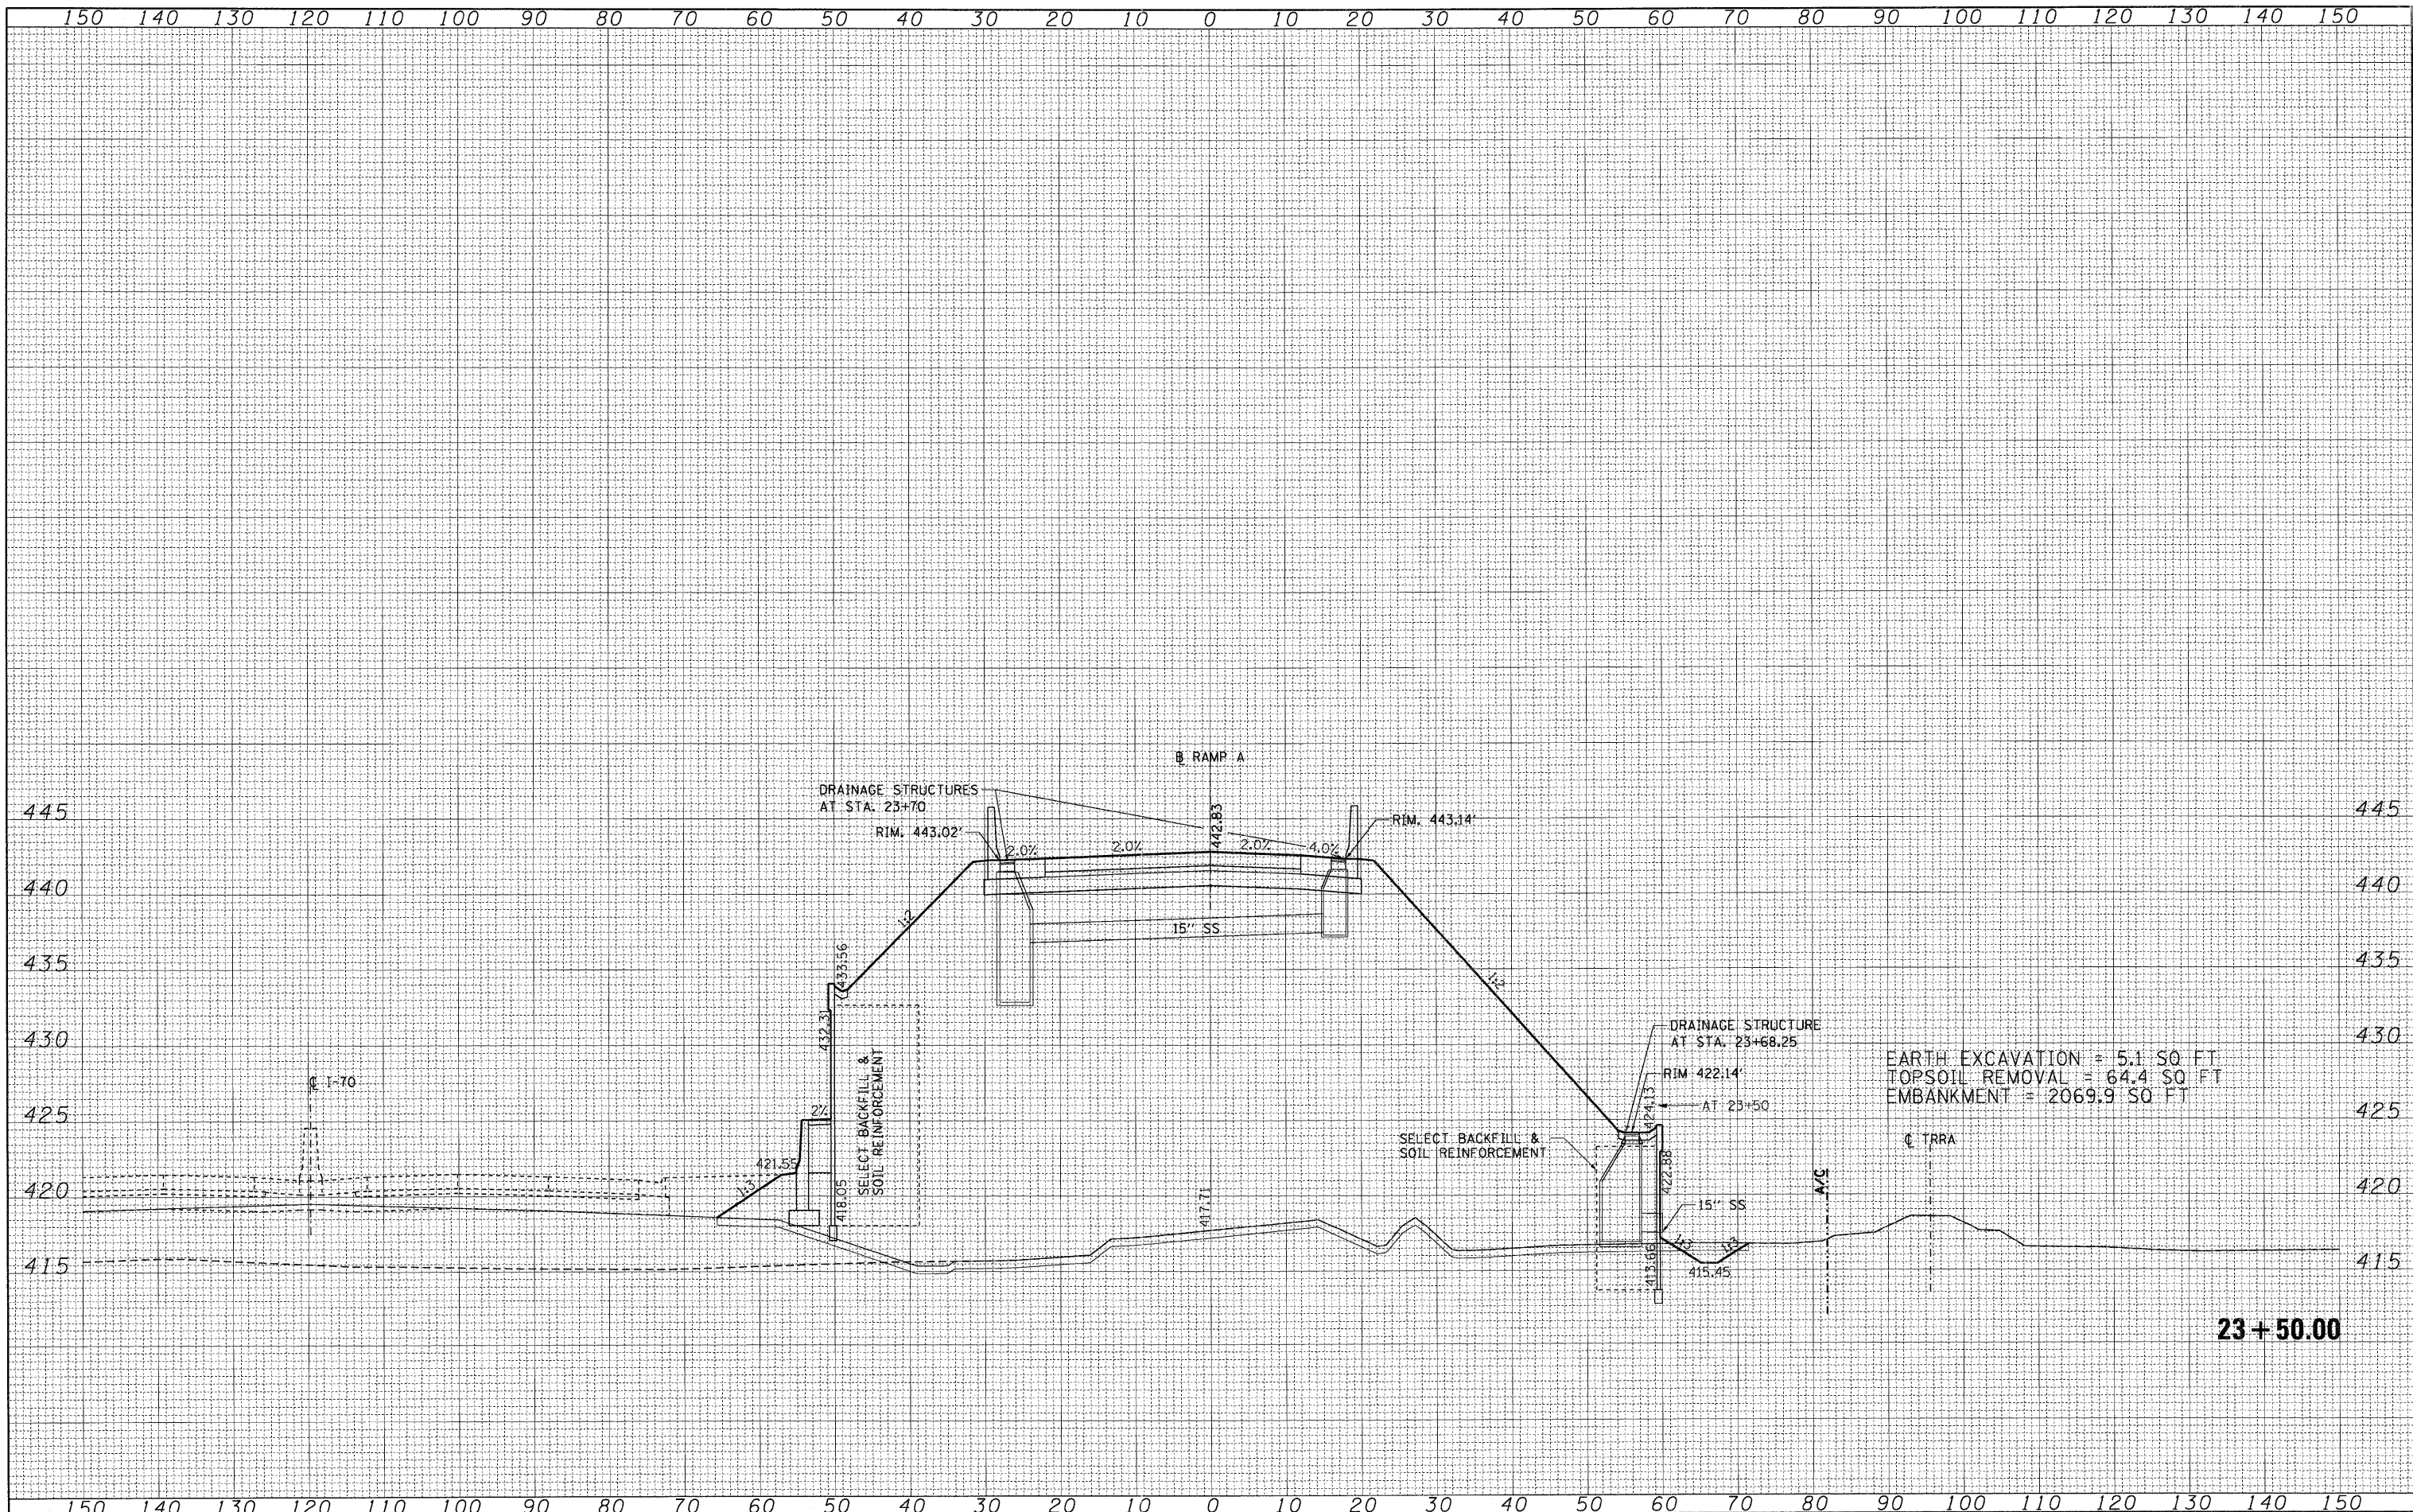

EARTH EXCAVATION = 5.1 SQ FT
 TOPSOIL REMOVAL = 64.4 SQ FT
 EMBANKMENT = 2069.9 SQ FT

23+50.00

FILE NAME =	USER NAME = #USER#	DESIGNED - JB	REVISED -	STATE OF ILLINOIS DEPARTMENT OF TRANSPORTATION	CROSS SECTIONS RAMP A				F.A. RTE.	SECTION	COUNTY	TOTAL SHEETS	SHEET NO.		
#FILE#		DRAWN - AG	REVISED -		SCALE:	SHEET NO.	OF	SHEETS	STA. 23+50.00	TO STA. 23+50.00	998	82-2-1HV-B-1	ST. CLAIR	345	335
		CHECKED - ACL	REVISED -												
		DATE - 05/13/11	REVISED -												
											ILLINOIS FED. AID PROJECT			CONTRACT NO. 76D05	