


FINAL SURVEY NO.	SURVEYED	DATE
NOTE BOOK NO.	PLOTTED	BY
	TEMPLATE	
	AREAS	
	CHECKED	

ORIGINAL SURVEY NO.	SURVEYED	DATE
NOTE BOOK NO.	PLOTTED	BY
	TEMPLATE	
	AREAS	
	CHECKED	

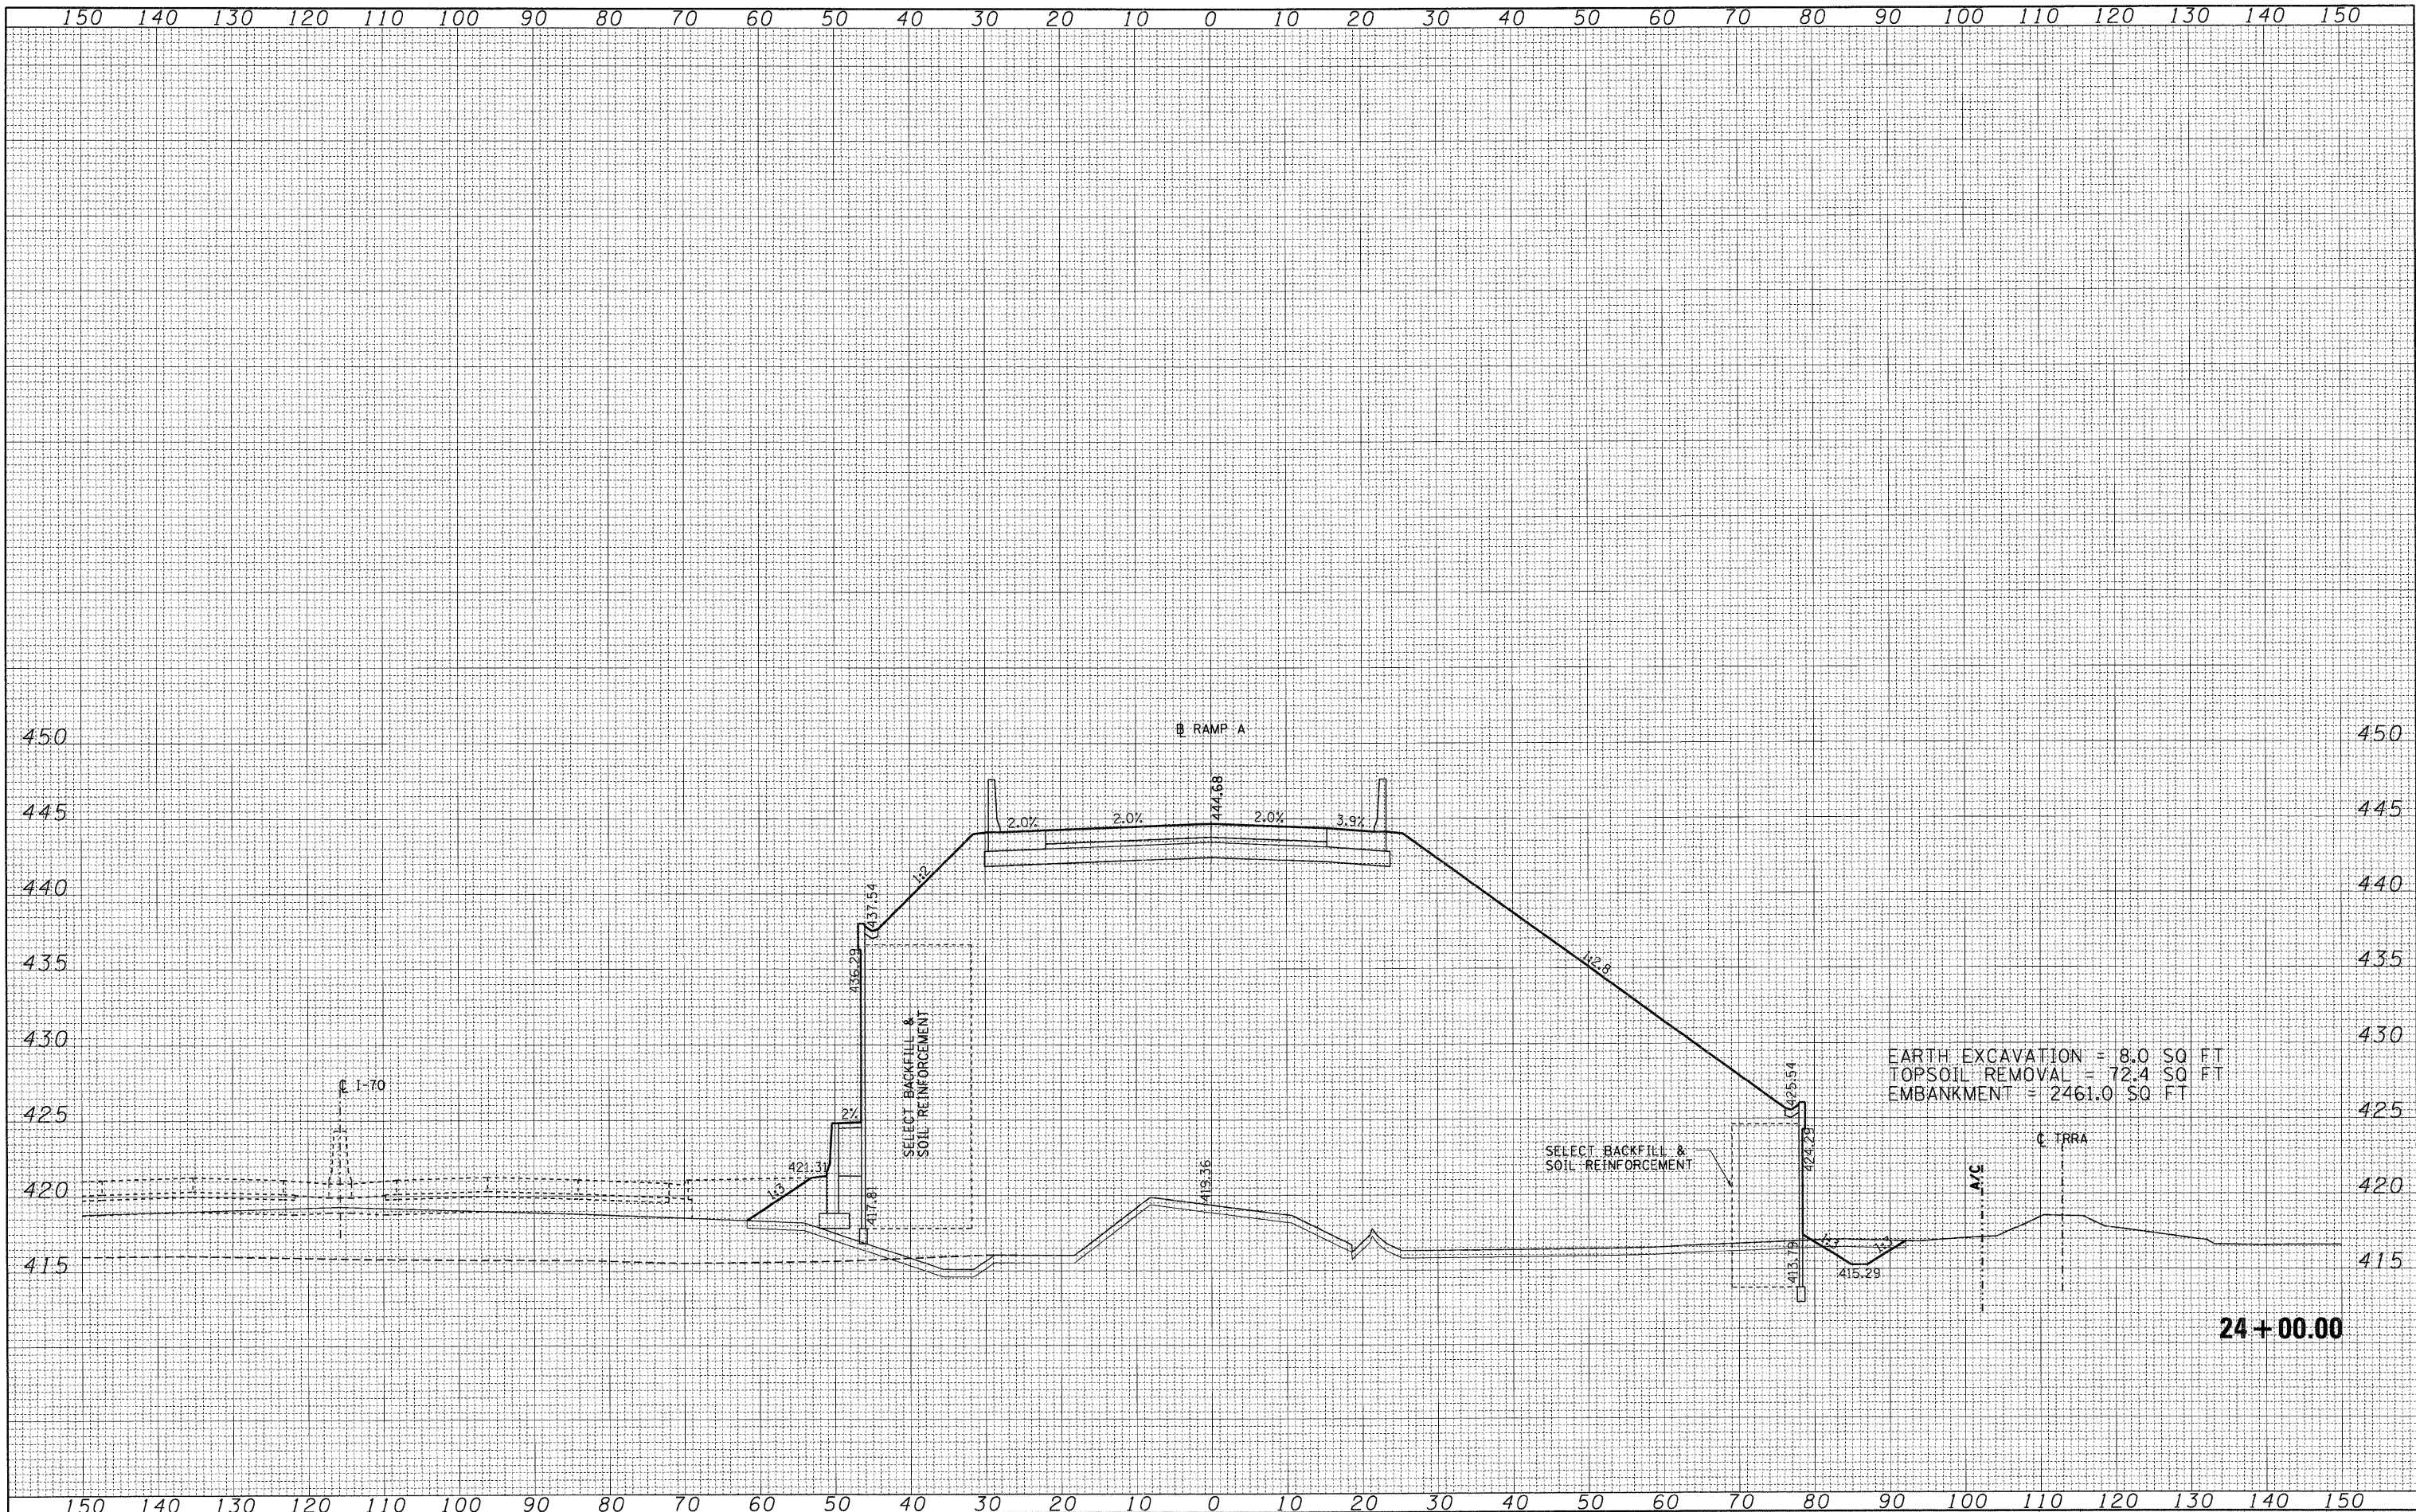

EARTH EXCAVATION = 8.0 SQ FT
 TOPSOIL REMOVAL = 72.4 SQ FT
 EMBANKMENT = 2461.0 SQ FT

24+00.00

FILE NAME =	USER NAME = #USER#	DESIGNED - JB	REVISED -	STATE OF ILLINOIS DEPARTMENT OF TRANSPORTATION	CROSS SECTIONS RAMP A				F.A. RTE.	SECTION	COUNTY	TOTAL SHEETS	SHEET NO.		
#FILE#		DRAWN - AG	REVISED -		SCALE:	SHEET NO.	OF	SHEETS	STA. 24+00.00	TO STA. 24+00.00	998	82-2-1HVB-1	ST. CLAIR	345	336
		CHECKED - ACL	REVISED -												
		DATE - 05/13/11	REVISED -												
											ILLINOIS FED. AID PROJECT			CONTRACT NO. 76D05	