


150 140 130 120 110 100 90 80 70 60 50 40 30 20 10 0 10 20 30 40 50 60 70 80 90 100 110 120 130 140 150

FINAL SURVEY	SURVEYED	DATE
NOTE BOOK	PLOTTED	BY
NO.	AREAS	CHECKED

ORIGINAL SURVEY	SURVEYED	DATE
NOTE BOOK	PLOTTED	BY
NO.	AREAS	CHECKED

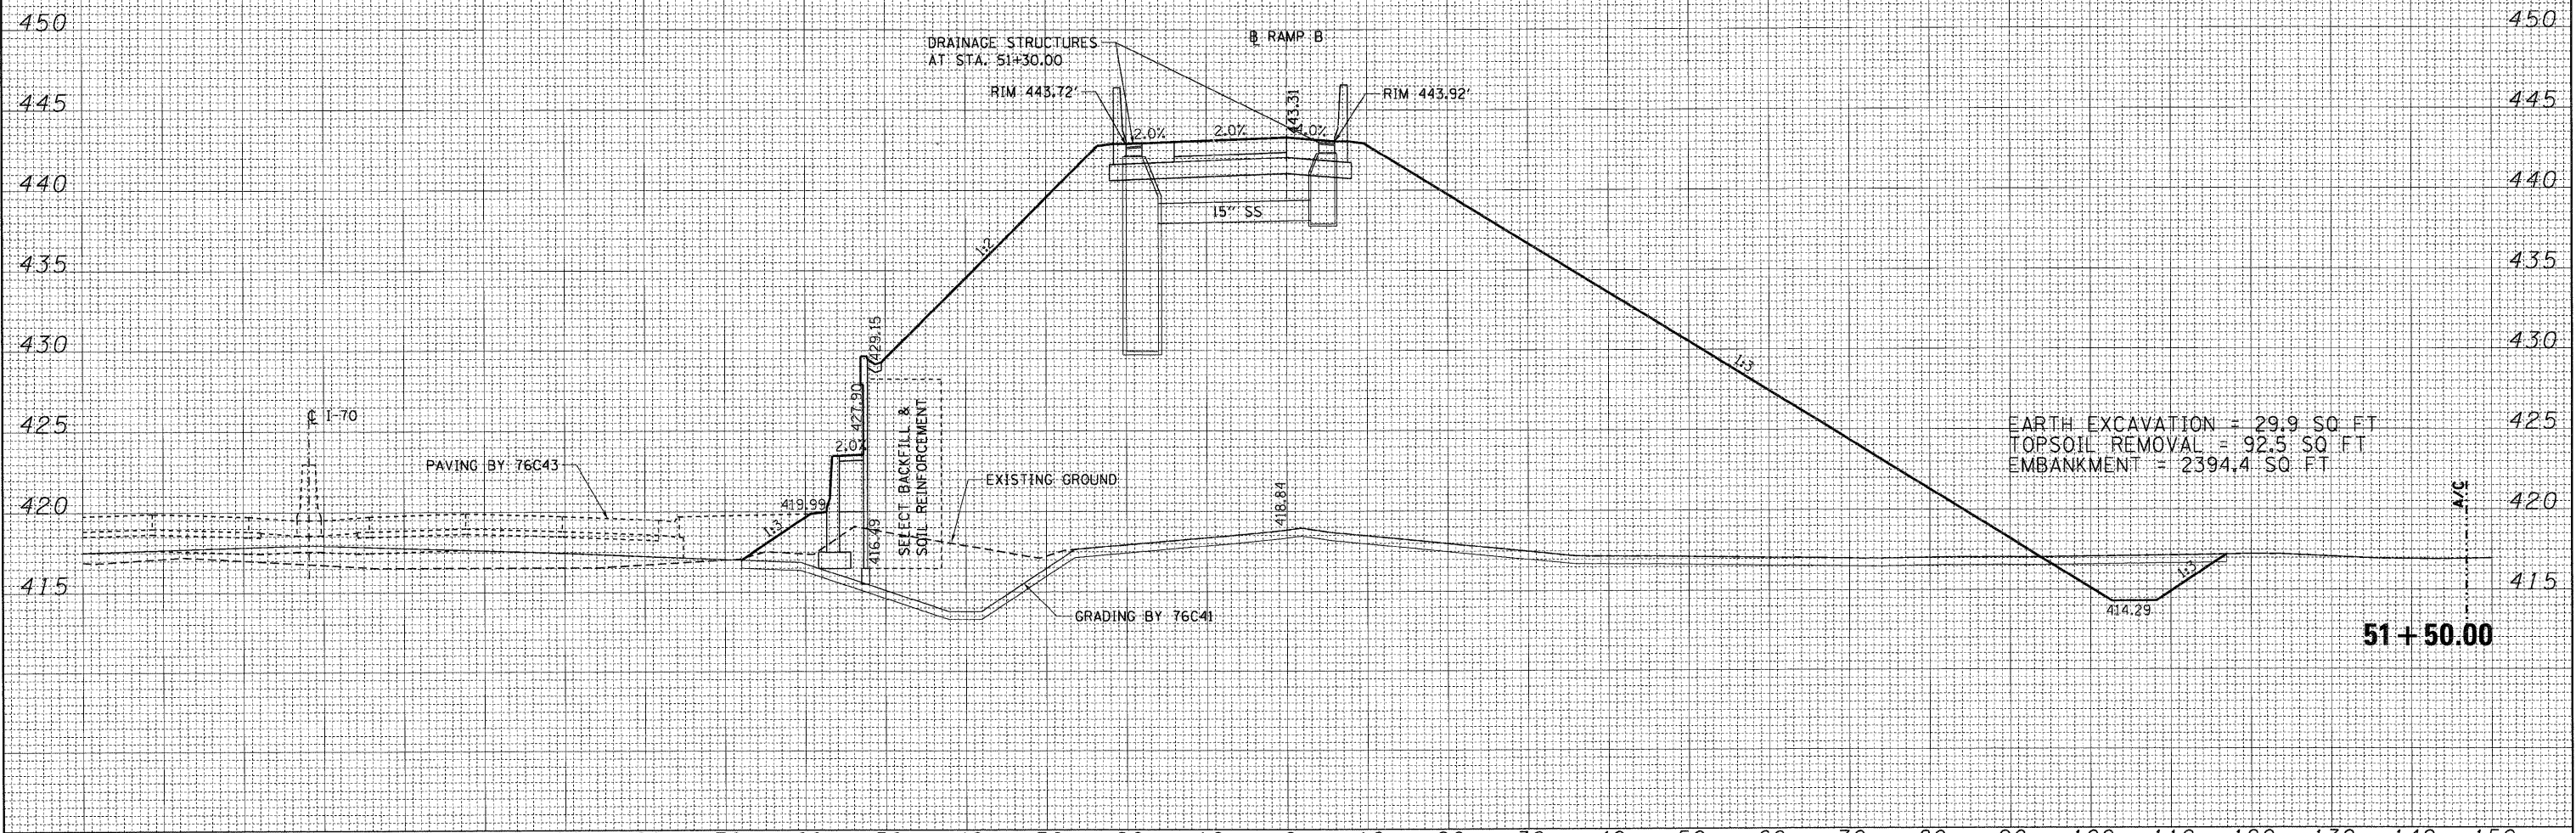

FILE NAME =	USER NAME = *USER*	DESIGNED - JB	REVISED -	STATE OF ILLINOIS DEPARTMENT OF TRANSPORTATION	CROSS SECTIONS RAMP B				F.A. RTE.	SECTION	COUNTY	TOTAL SHEETS	SHEET NO.		
FILEL		DRAWN - AG	REVISED -		SCALE:	SHEET NO.	OF	SHEETS	STA. 51+50.00	TO STA. 51+50.00	998	82-2-1HVB-1	ST. CLAIR	345	338
		CHECKED - ACL	REVISED -												
		DATE - 05/13/11	REVISED -												
											CONTRACT NO. 76D05			ILLINOIS FED. AID PROJECT	