


DATE	
BY	
SURVEY	
PLOTTED	
TEMPLATE	
AREAS	
CHECKED	
NO.	

DATE	
BY	
ORIGINAL	
SURVEY	
PLOTTED	
TEMPLATE	
AREAS	
CHECKED	
NO.	

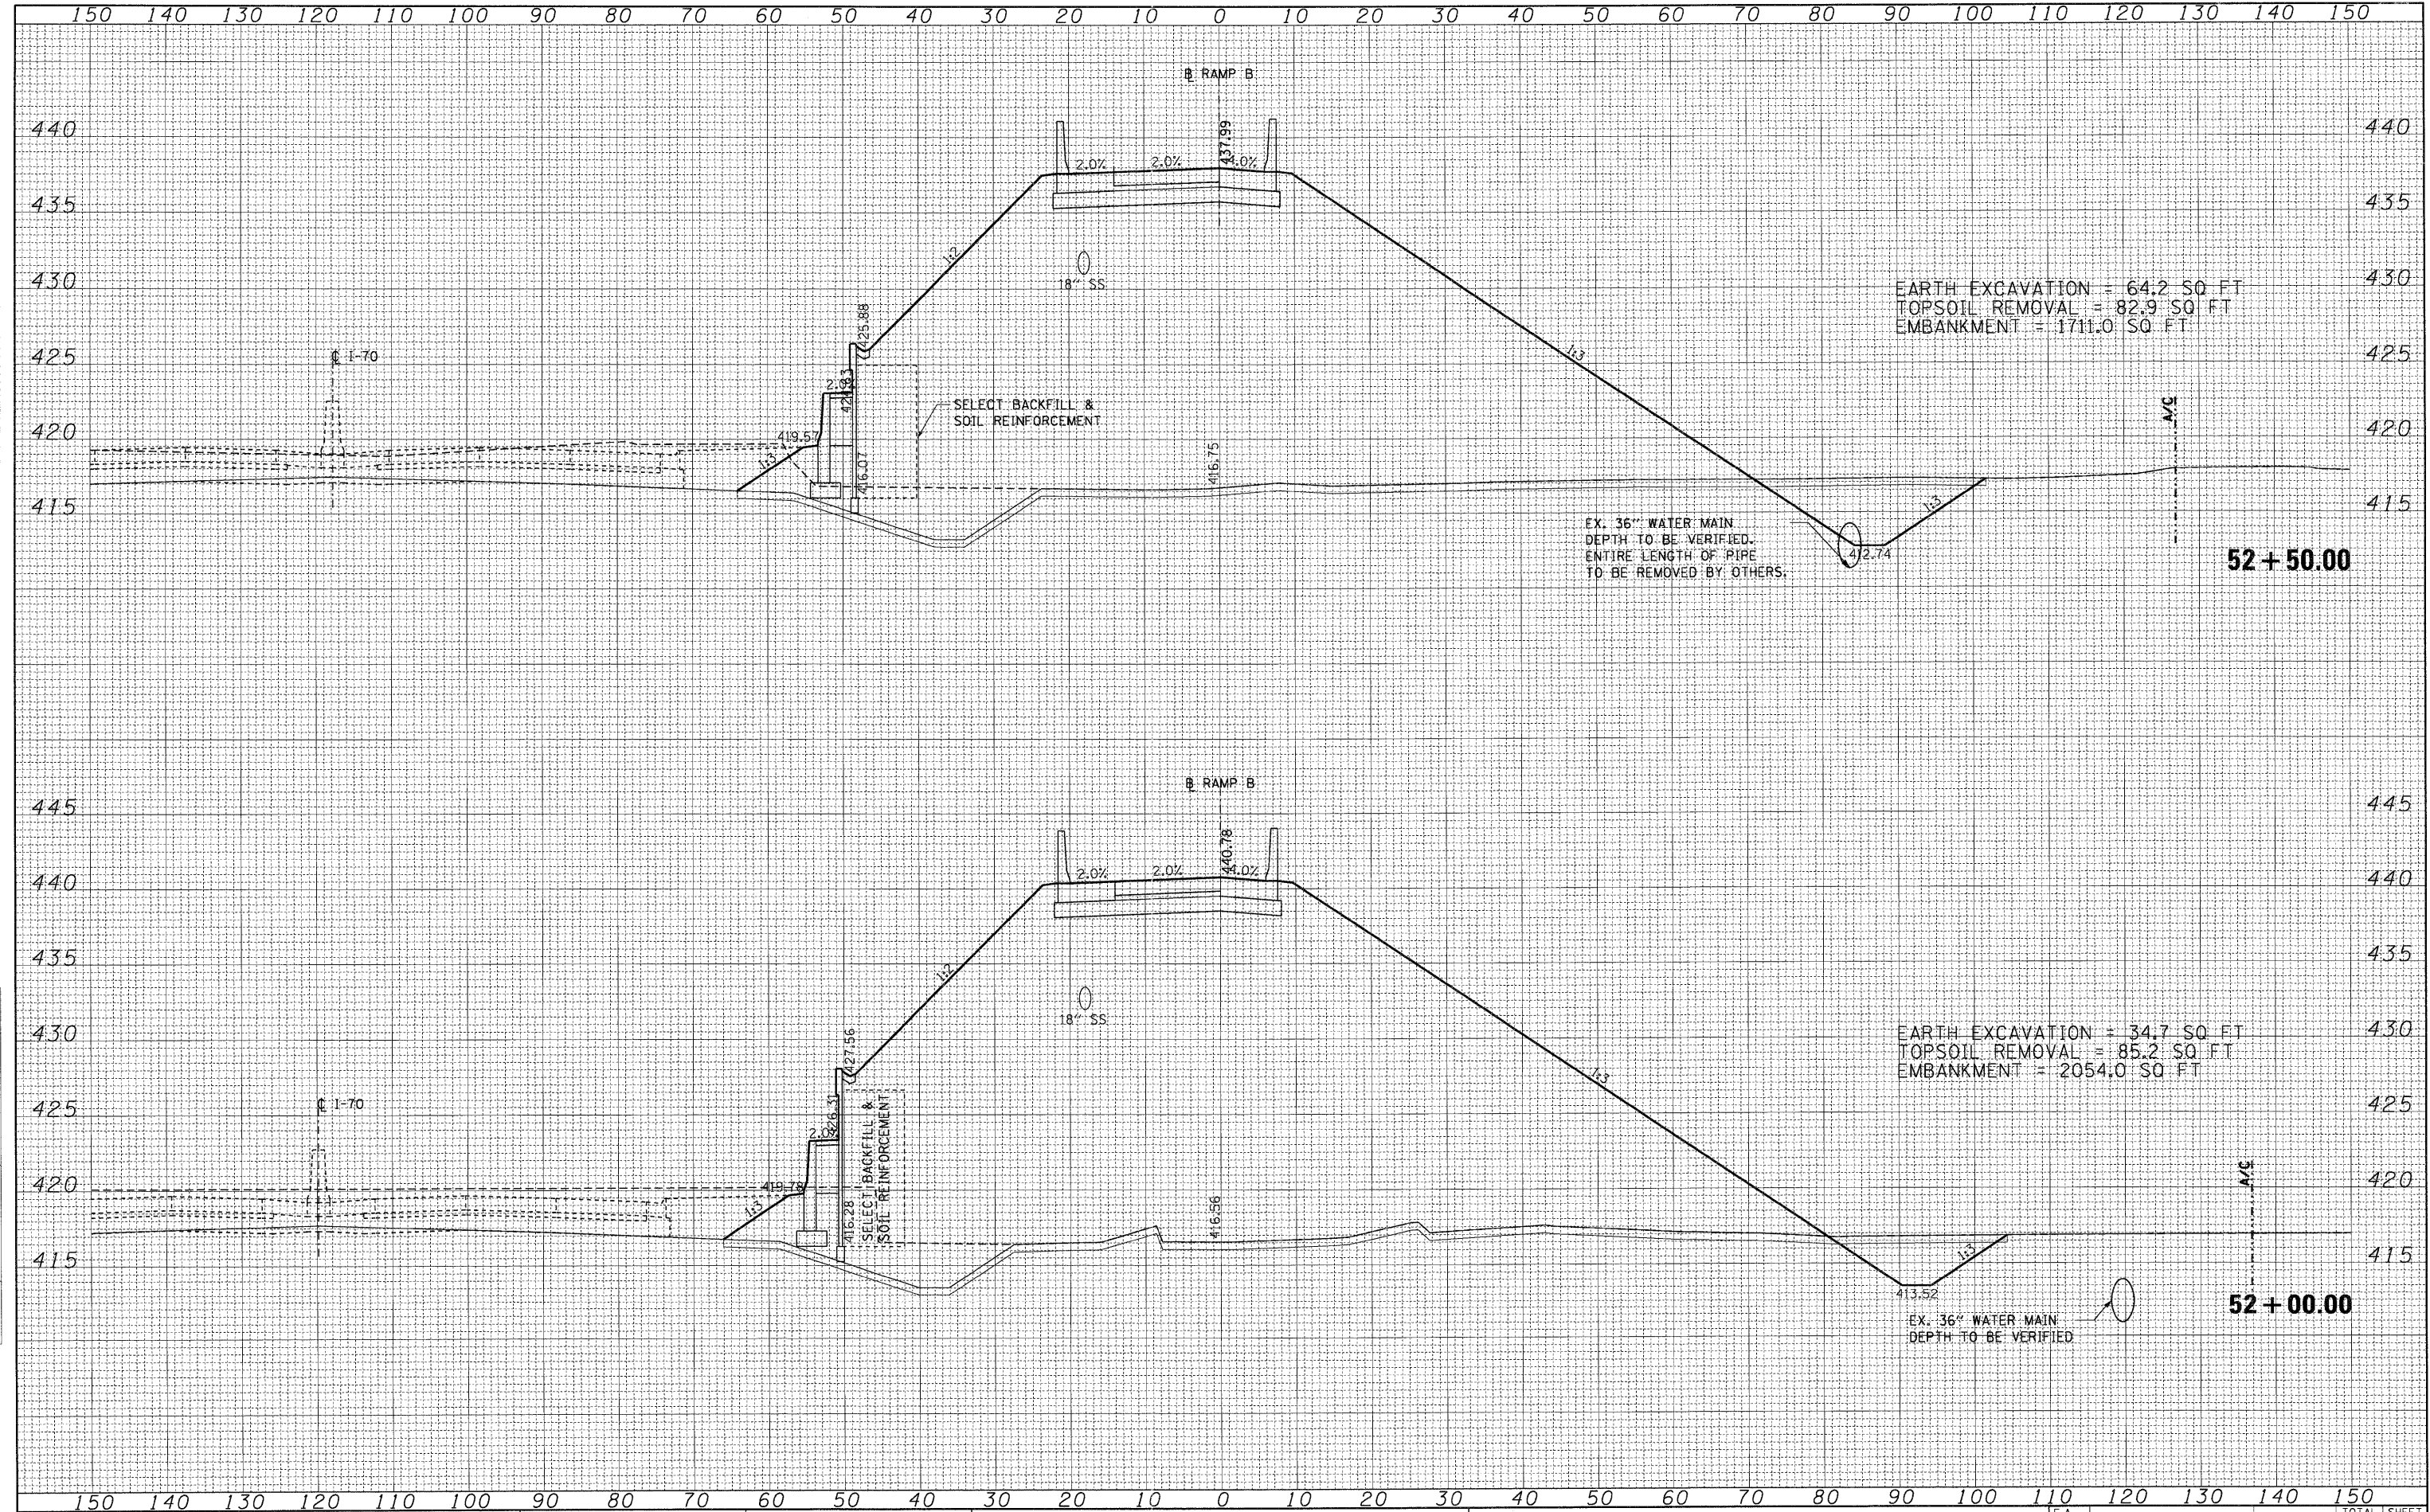

EARTH EXCAVATION = 64.2 SQ. FT.
 TOPSOIL REMOVAL = 82.9 SQ. FT.
 EMBANKMENT = 1711.0 SQ. FT.

EX. 36" WATER MAIN
 DEPTH TO BE VERIFIED.
 ENTIRE LENGTH OF PIPE
 TO BE REMOVED BY OTHERS.

EARTH EXCAVATION = 34.7 SQ. FT.
 TOPSOIL REMOVAL = 85.2 SQ. FT.
 EMBANKMENT = 2054.0 SQ. FT.

EX. 36" WATER MAIN
 DEPTH TO BE VERIFIED

FILE NAME =	USER NAME = *USERS*	DESIGNED - JB	REVISED -	STATE OF ILLINOIS DEPARTMENT OF TRANSPORTATION	CROSS SECTIONS RAMP B				F.A. RTE.	SECTION	COUNTY	TOTAL SHEETS	SHEET NO.		
#FILE#		DRAWN - AG	REVISED -		SCALE:	SHEET NO.	OF	SHEETS	STA. 52+00.00	TO STA. 52+50.00	998	82-2-1HVB-1	ST. CLAIR	345	339
		CHECKED - ACL	REVISED -												
		DATE - 05/13/11	REVISED -												
												ILLINOIS FED. AID PROJECT			