
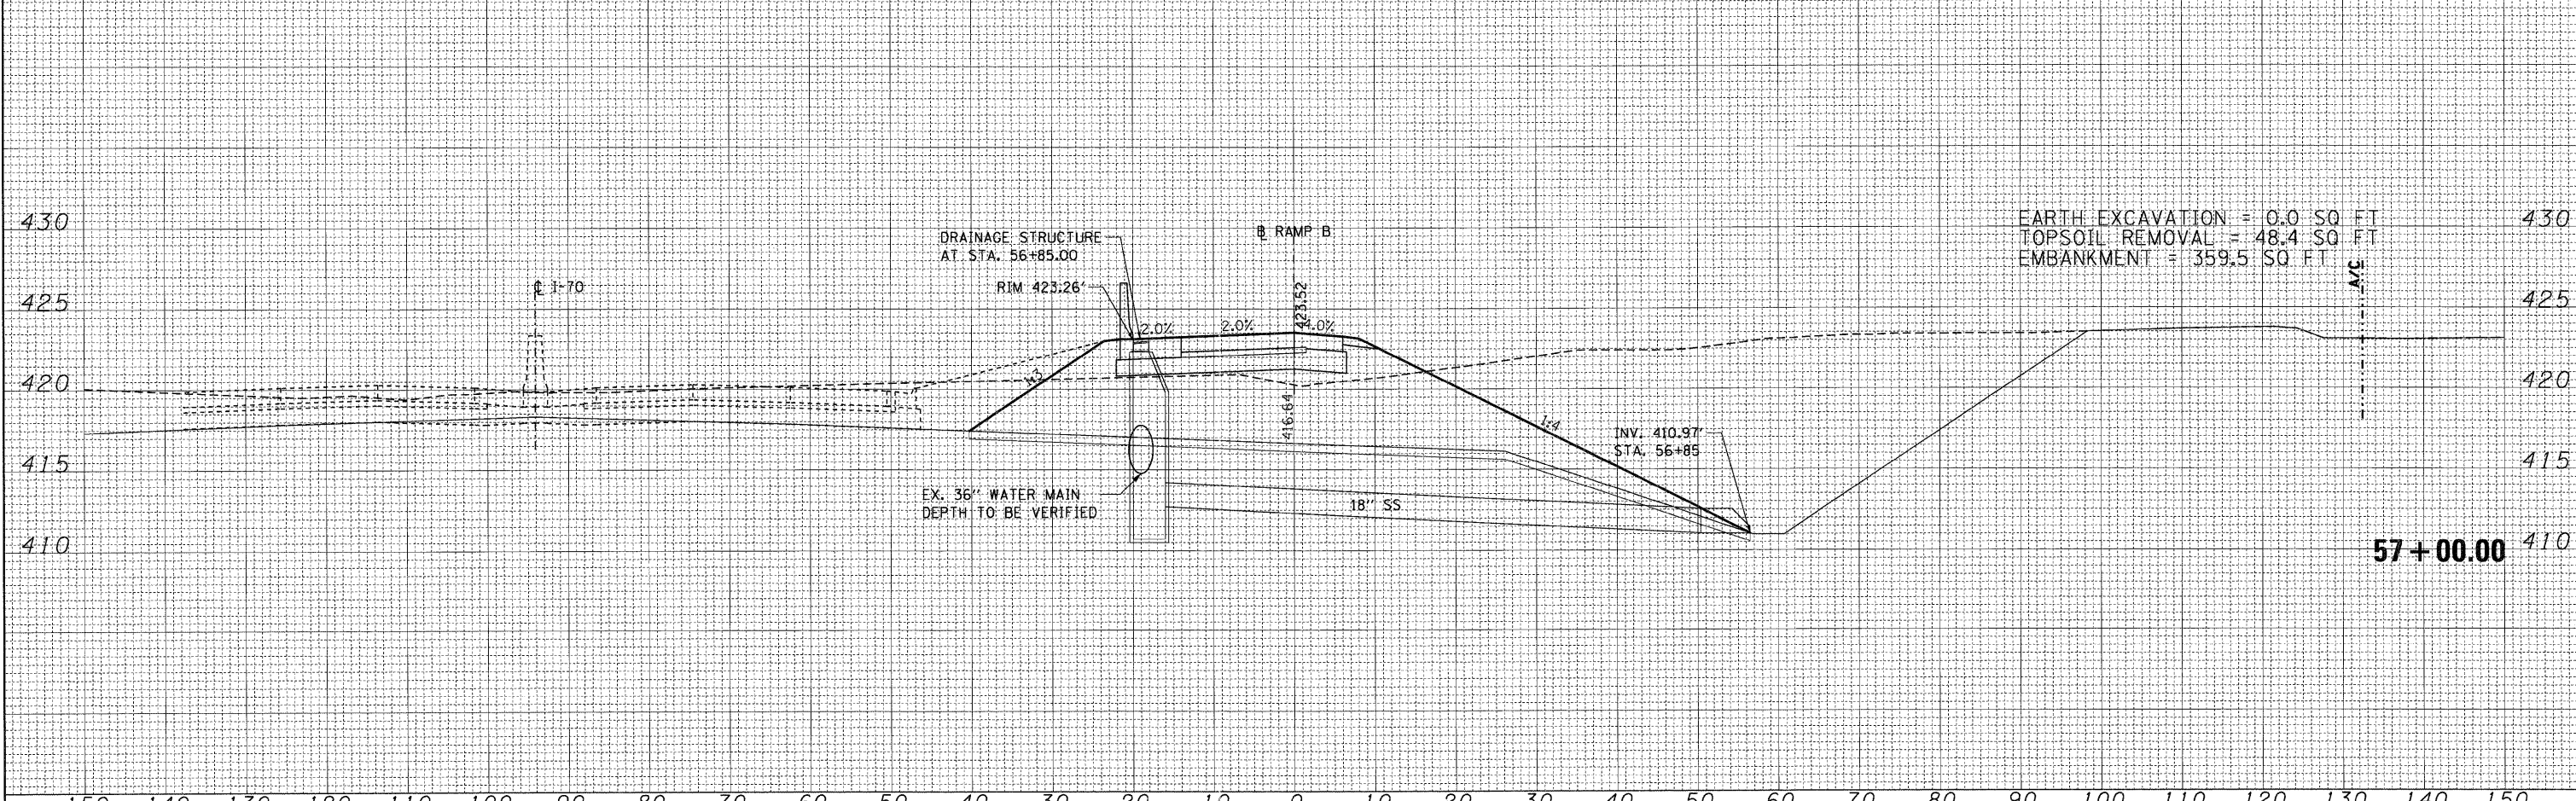


DATE	
BY	
FINAL SURVEY	
TEMPLATE	
NOTE BOOK	
AREAS CHECKED	
NO.	

DATE	
BY	
ORIGINAL SURVEY	
TEMPLATE	
NOTE BOOK	
AREAS CHECKED	
NO.	

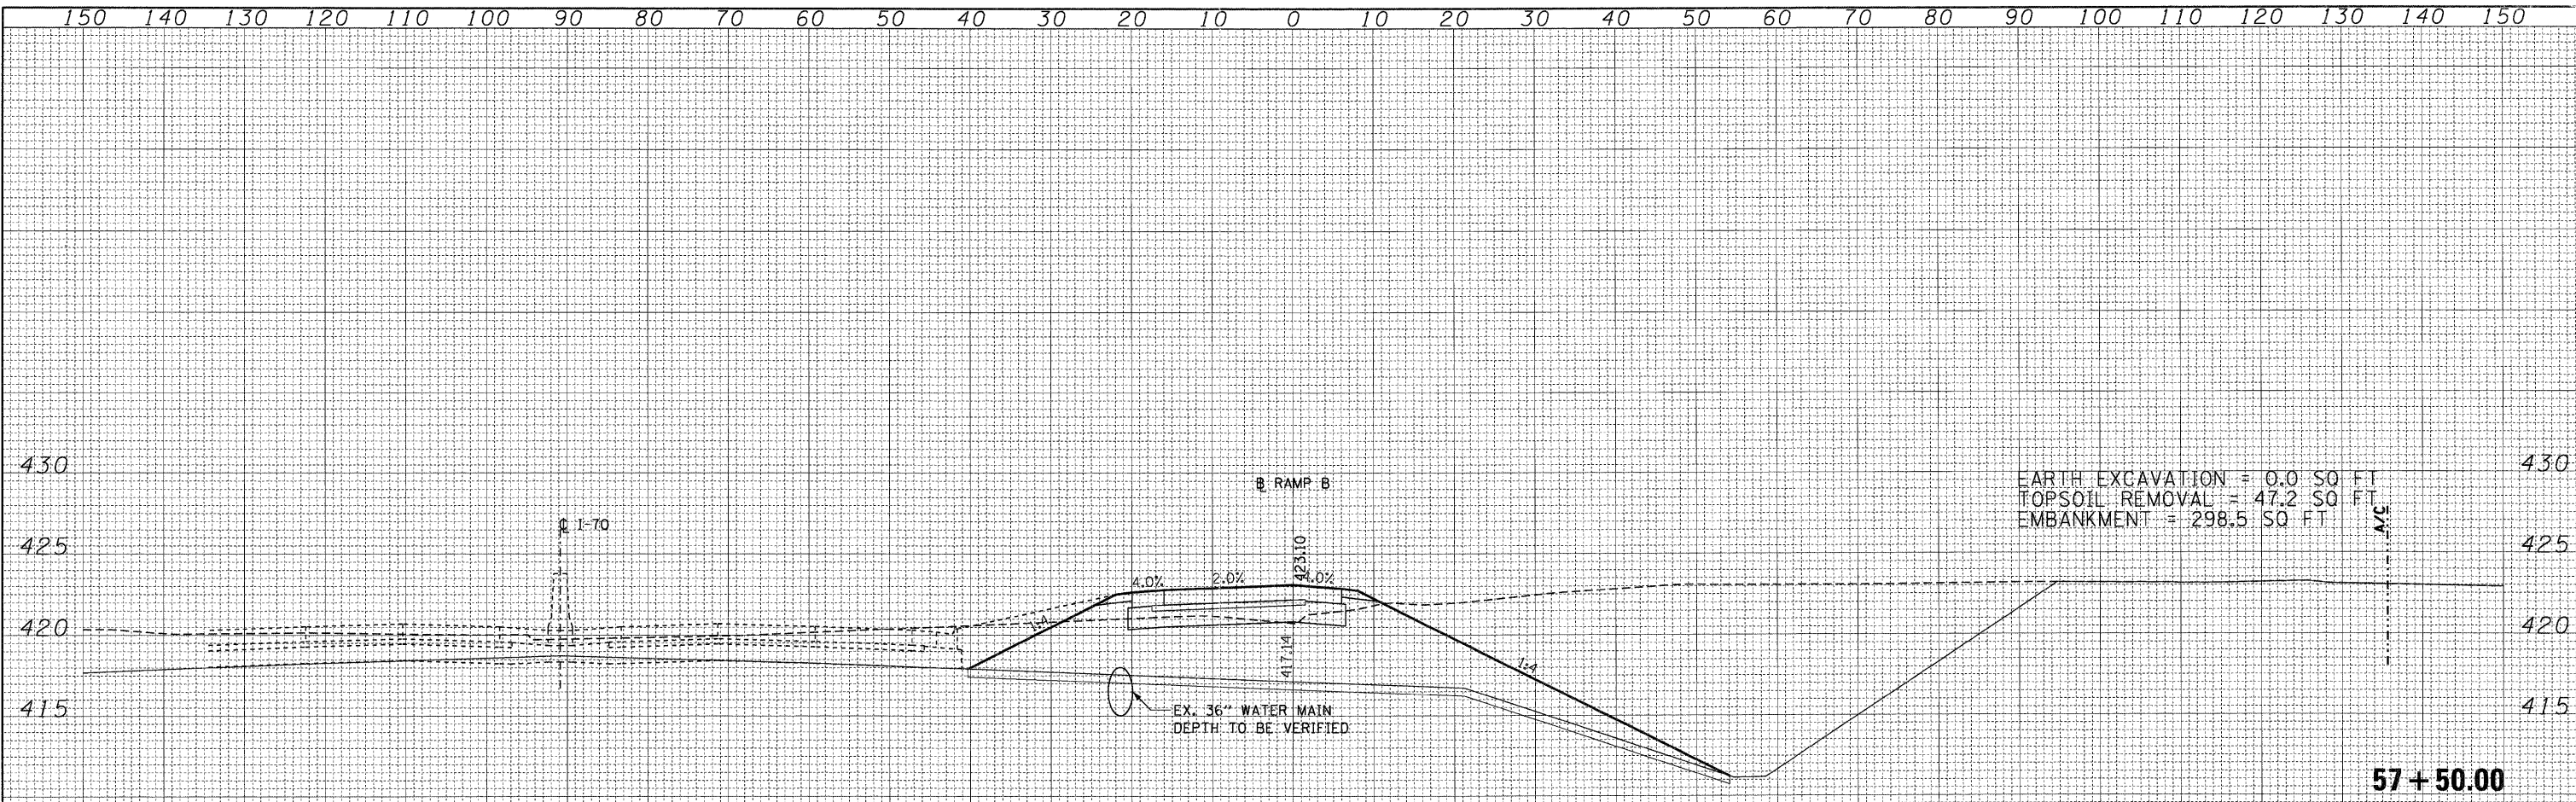

FILE NAME =	USER NAME = #USER#	DESIGNED - JB	REVISED -	STATE OF ILLINOIS DEPARTMENT OF TRANSPORTATION	CROSS SECTIONS		F.A. RTE.	SECTION	COUNTY	TOTAL SHEETS	SHEET NO.
#FILE#		DRAWN - AG	REVISED -		998	82-2-1HVB-1	ST. CLAIR	345	344		
		CHECKED - ACL	REVISED -		SCALE:		SHEET NO. OF SHEETS		CONTRACT NO. 76D05		
		DATE - 05/13/11	REVISED -		STA. 57+00.00 TO STA. 57+50.00		ILLINOIS FED. AID PROJECT				