


FINAL SURVEY	SURVEYED	DATE
NOTE BOOK	PLANNED	BY
NO.	TEMPLATE	
	AREAS	
	CHECKED	

ORIGINAL SURVEY	SURVEYED	DATE
NOTE BOOK	PLANNED	BY
NO.	TEMPLATE	
	AREAS	
	CHECKED	

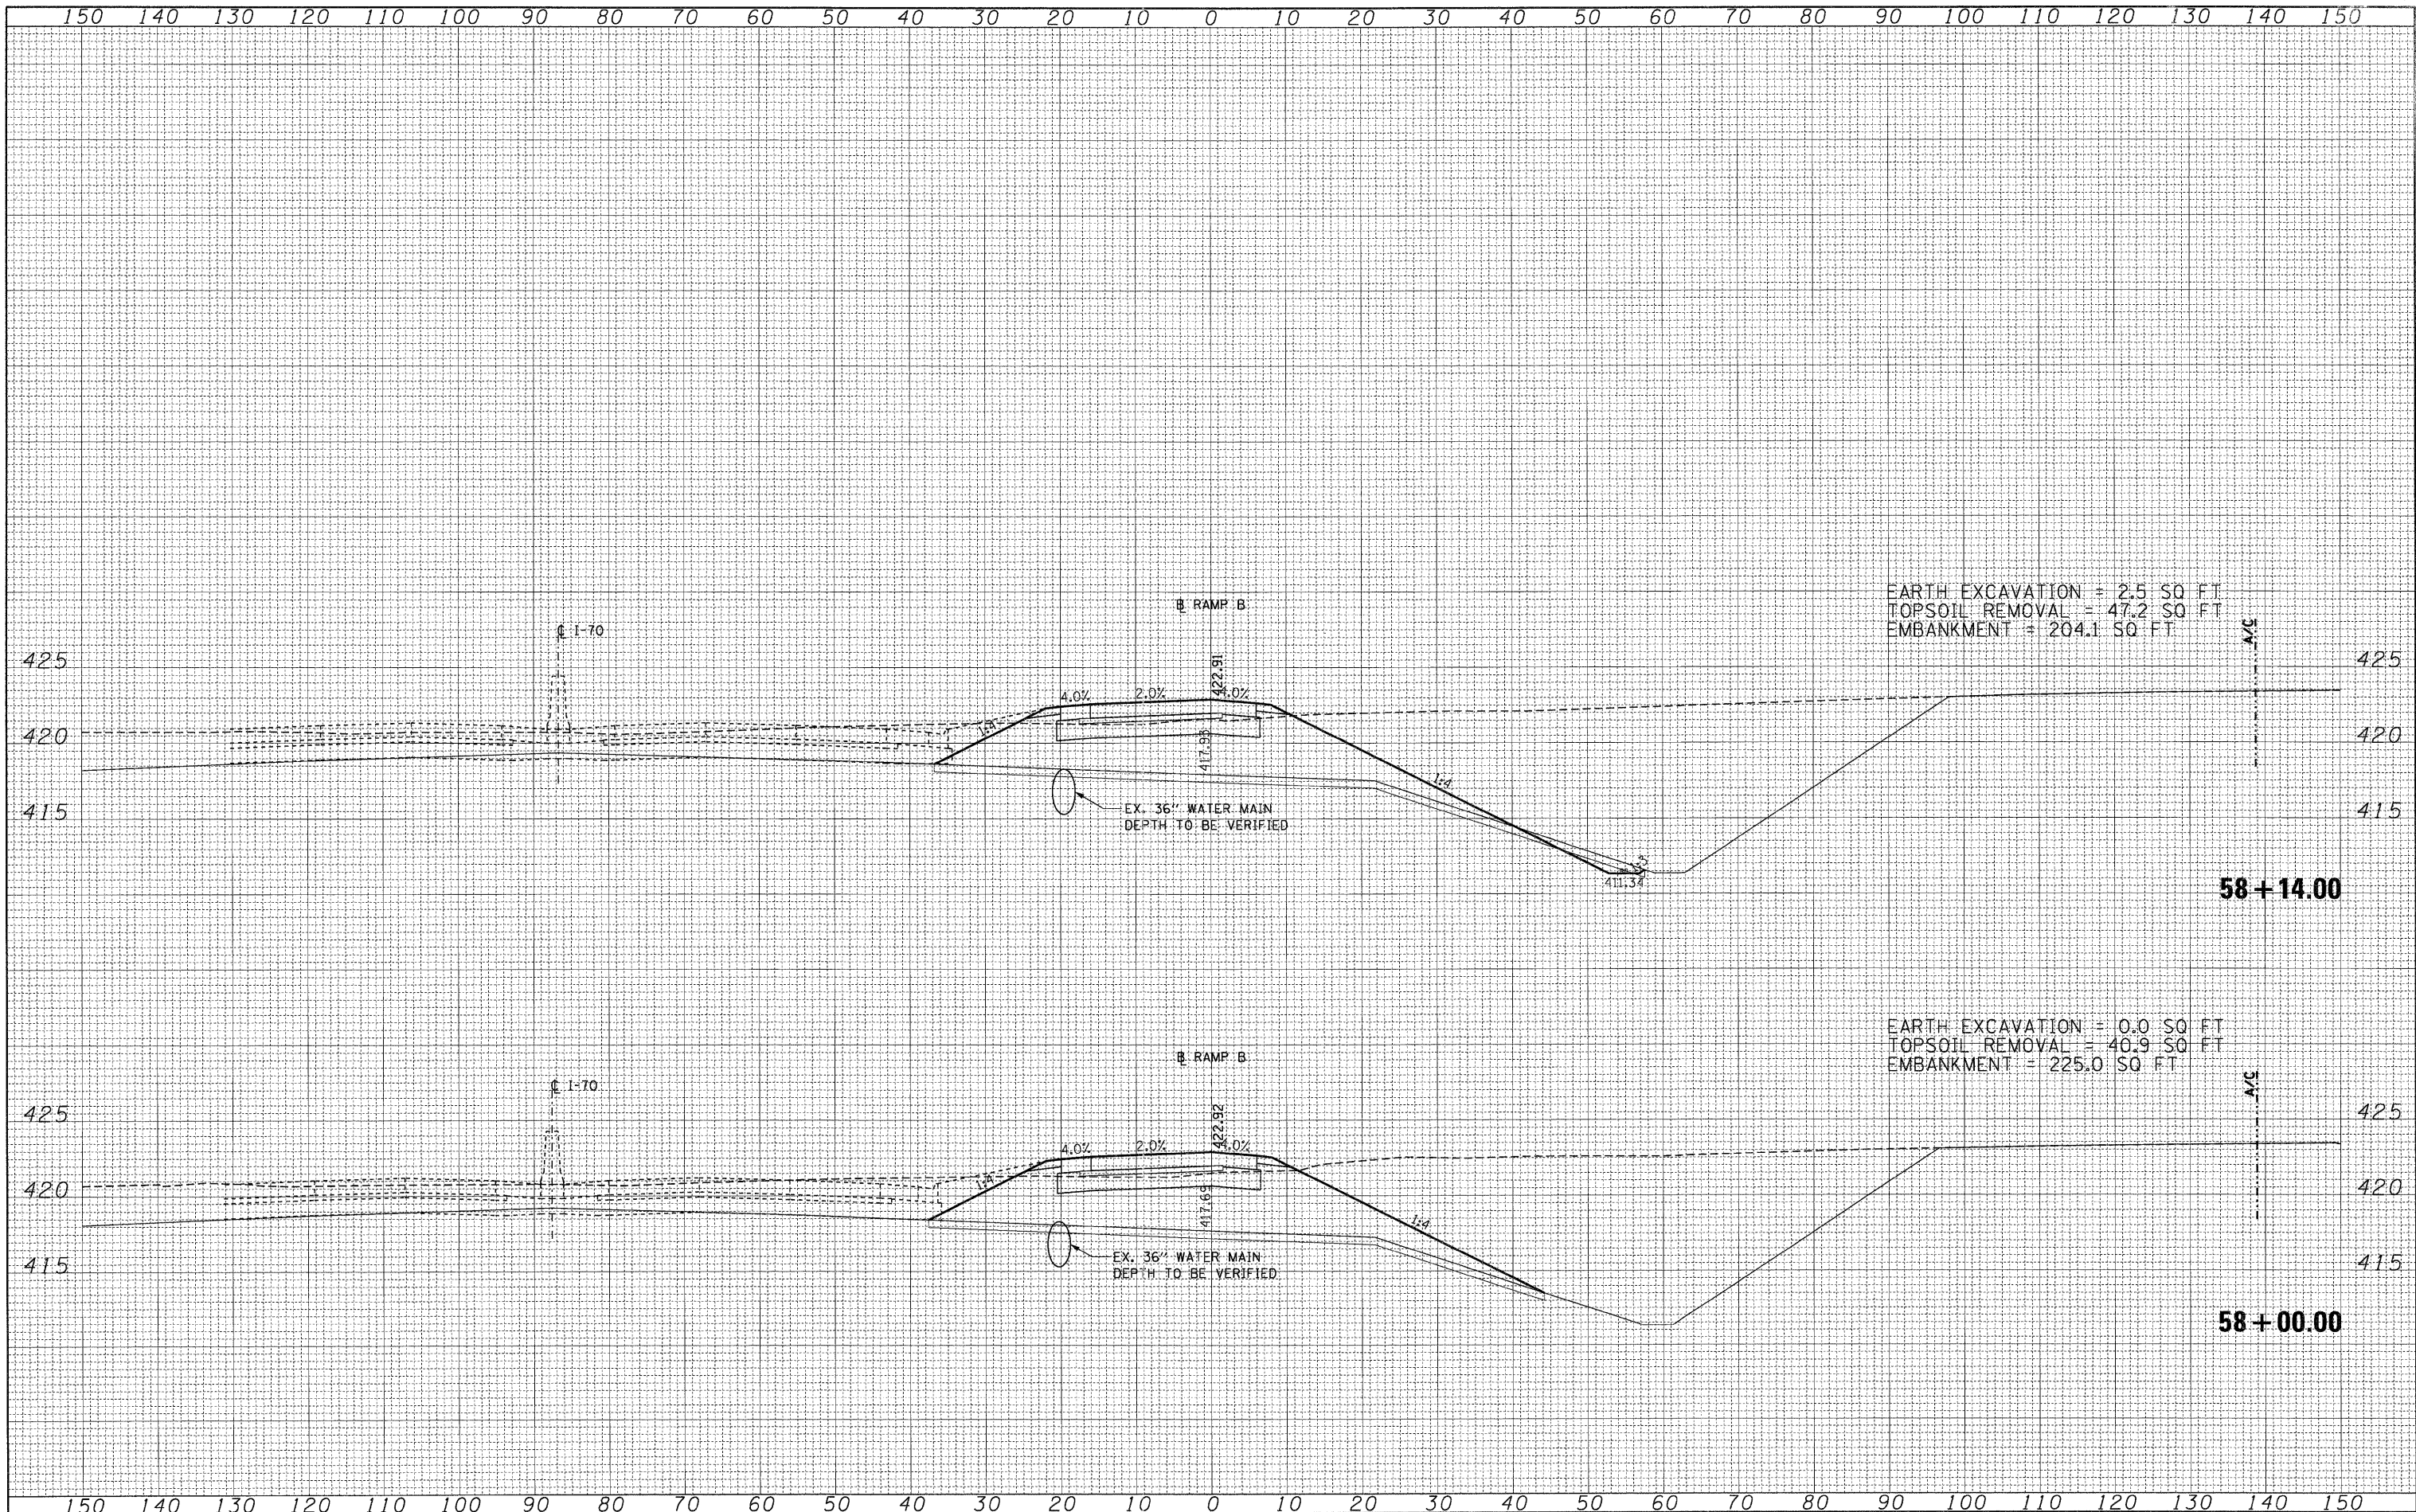

FILE NAME =	USER NAME = *USER*	DESIGNED - JB	REVISED -	<b>STATE OF ILLINOIS</b> <b>DEPARTMENT OF TRANSPORTATION</b>	<b>CROSS SECTIONS</b>				F.A. RTE.	SECTION	COUNTY	TOTAL SHEETS	SHEET NO.
*FILE#		DRAWN - AG	REVISED -		<b>RAMP B</b>				998	82-2-1HVB-1	ST. CLAIR	345	345
PLOT SCALE = *SCALE*		CHECKED - ACL	REVISED -		SCALE: SHEET NO. OF SHEETS STA. 58+00.00 TO STA. 58+14.00				CONTRACT NO. 76D05				
PLOT DATE = *DATE*		DATE - 05/13/11	REVISED -		ILLINOIS FED. AID PROJECT								