


NOTE: PAVED SHOULDER REMOVAL AND HMA SHOULDERS 8" ARE FOR THE REPAIR OF A WASHED OUT AREA OF THE EXISTING HMA SHOULDER. THE WASHED OUT AREA HAS BEEN TEMPORARILY FILLED WITH SOIL AND BARRICADED. THE CONTRACTOR IS TO REMOVE THE EXISTING HMA SHOULDER AND SOIL AND REPLACE WITH HMA SHOULDERS 8" (SEE DETAIL BELOW).

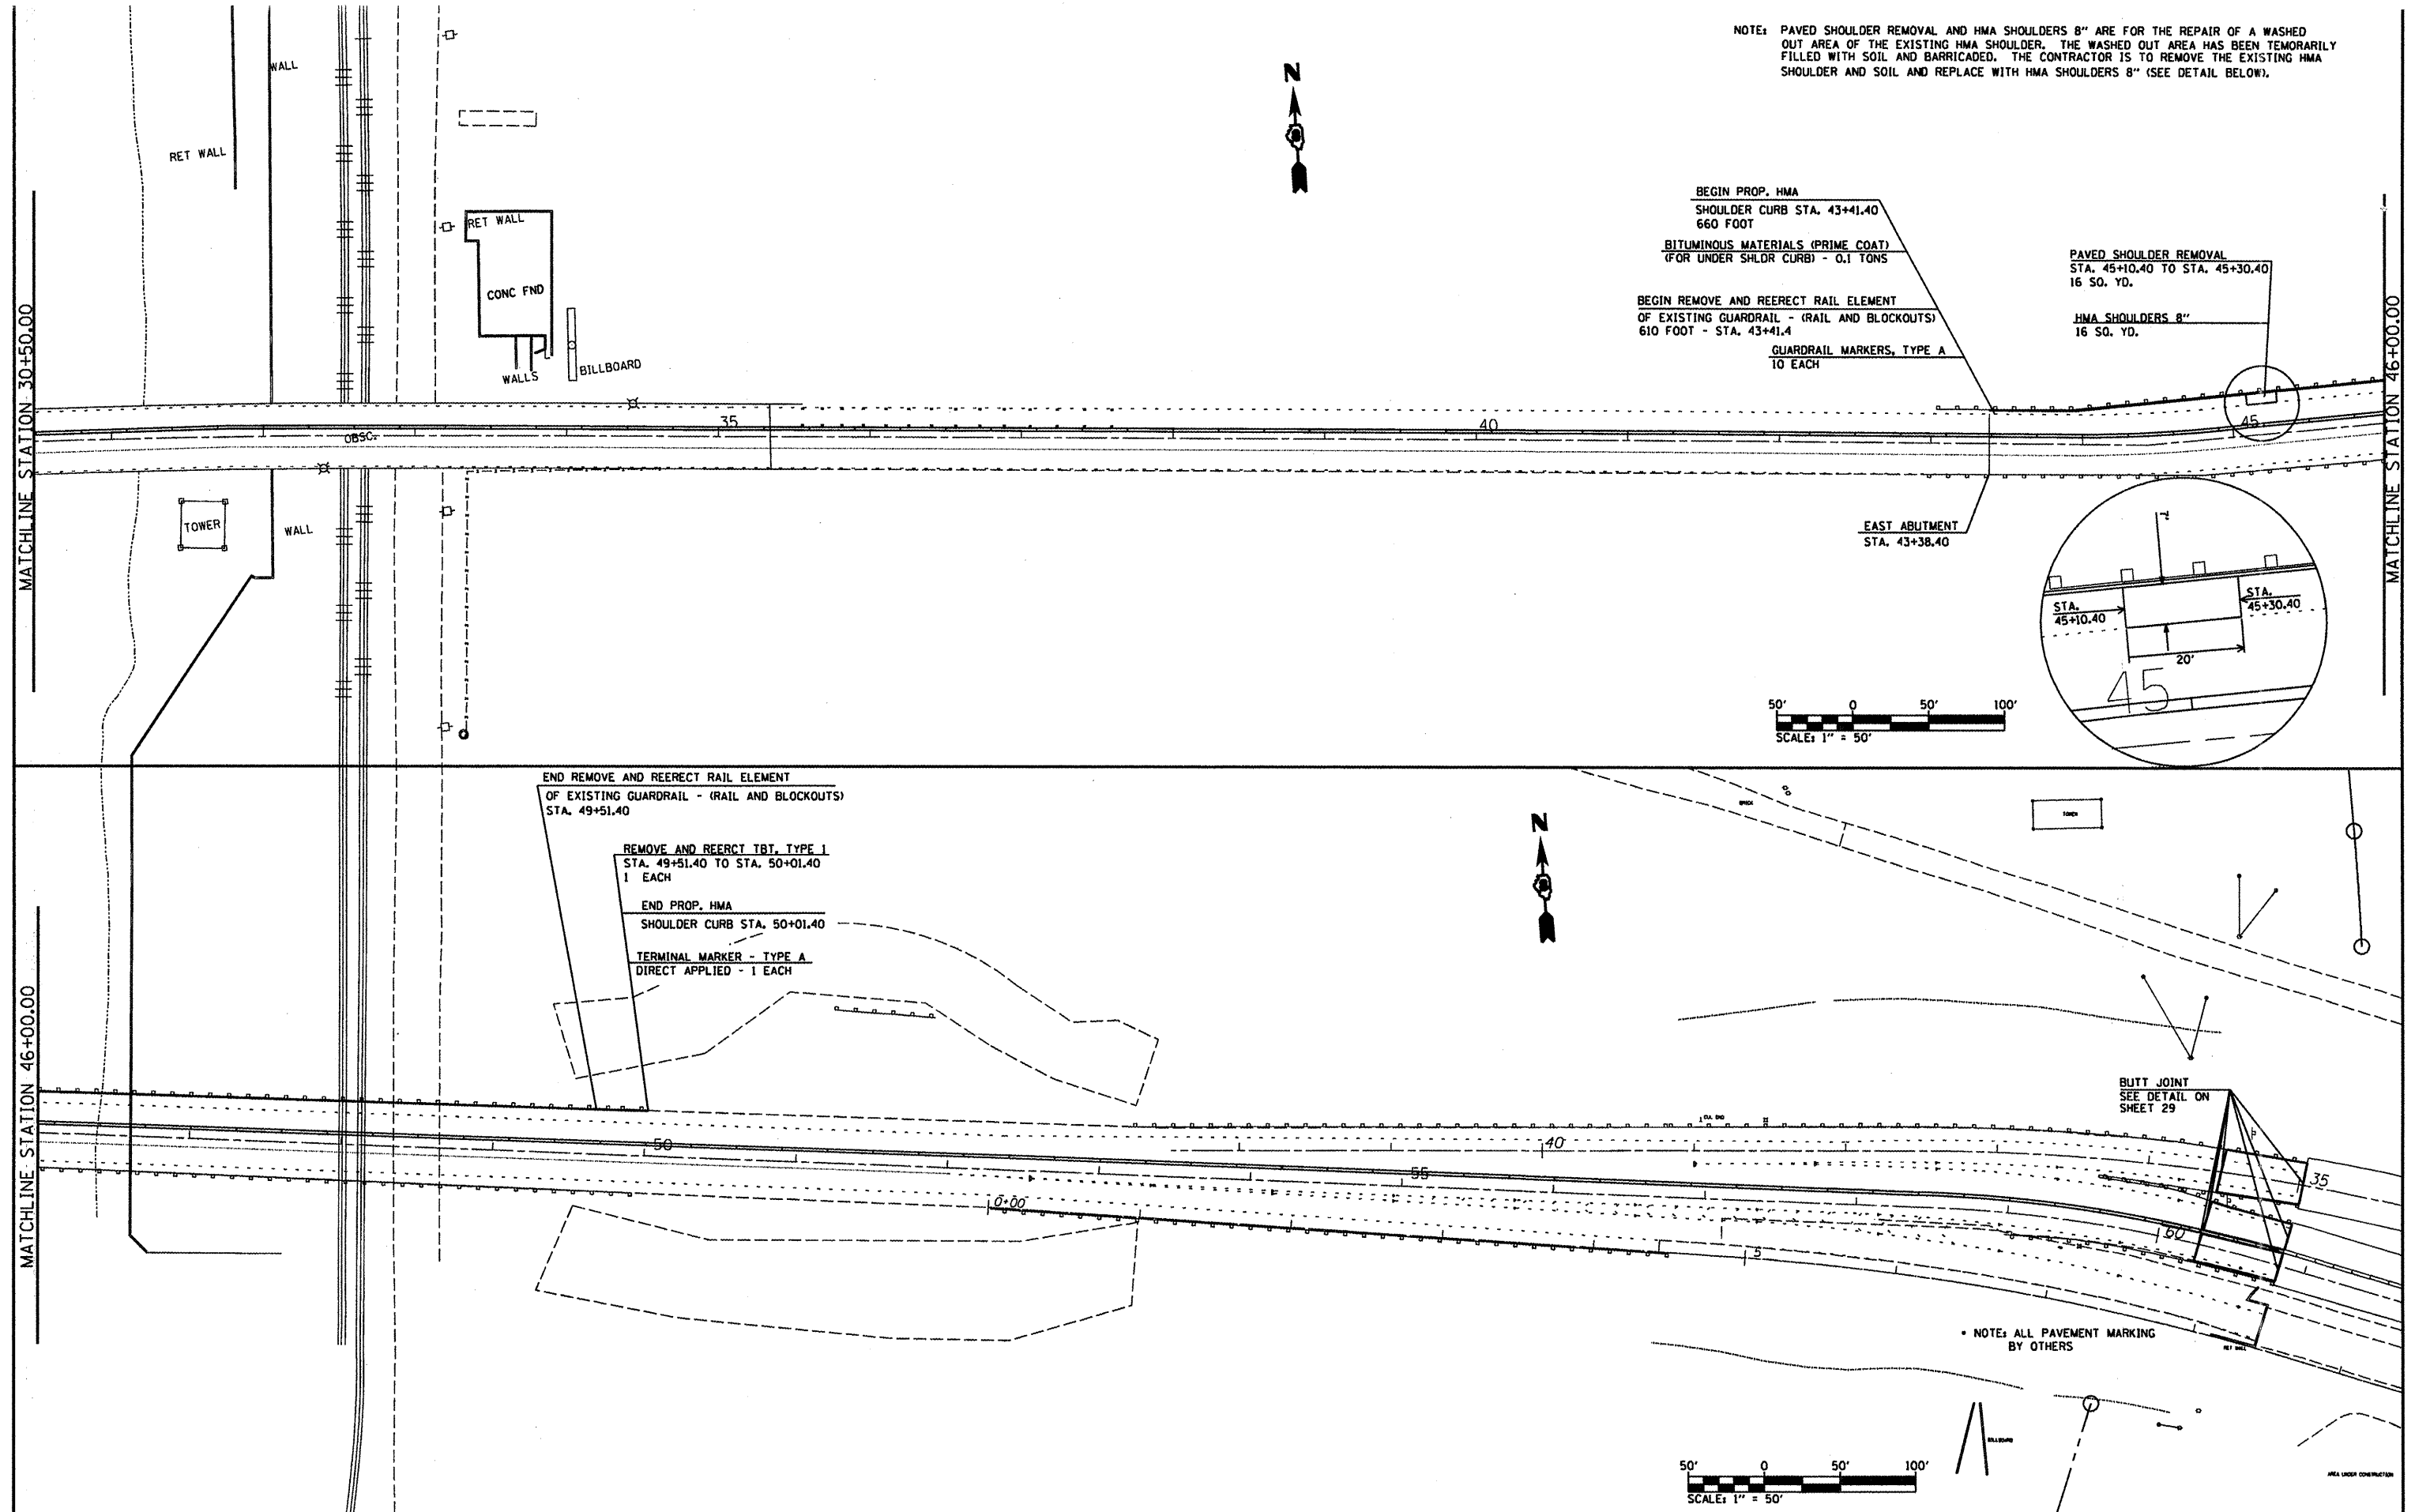

FILE NAME = c:\pwwork\pwwork\langk\d8247784\sheet1.dwg
 USER NAME = langk
 PLOT SCALE = 1/8" = 50'
 PLOT DATE = 6/23/2011

DESIGNED -	REVISED -
DRAWN -	REVISED -
CHECKED -	REVISED -
DATE -	REVISED -

**STATE OF ILLINOIS
DEPARTMENT OF TRANSPORTATION**

**APPROACH WORK &
HOT MIX ASPHALT SHOULDER CURB**

SCALE: 50 SHEET NO. OF SHEETS STA. TO STA.

F.A.P. RTE. 799	SECTION 1-BR, DS-1	COUNTY ST CLAIR	TOTAL SHEETS 29	SHEET NO. 18
CONTRACT NO. 76E72				
ILLINOIS FED. AID PROJECT				