




MATCHLINE (SEE SHEET 22)

MATCHLINE (SEE SHEET 24)

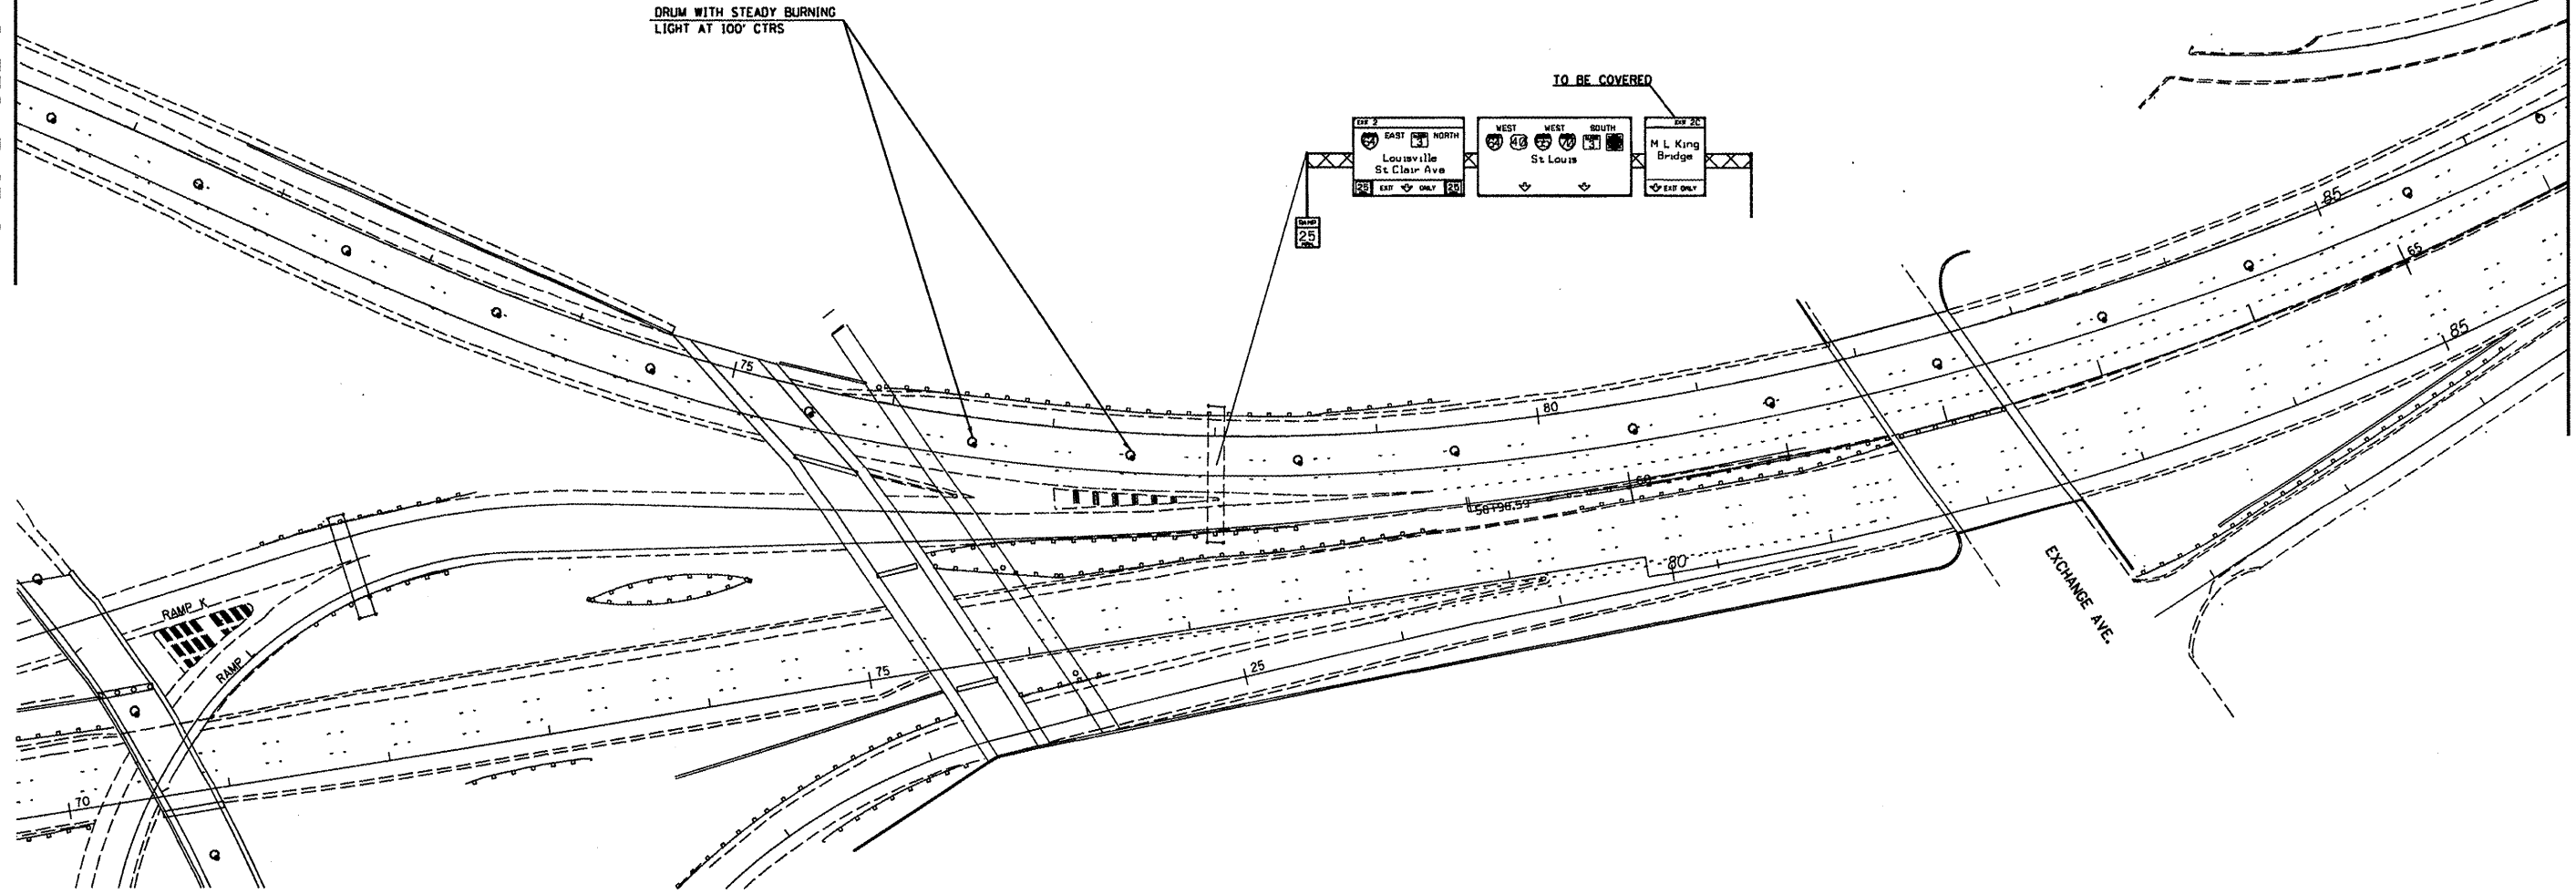

DRUM WITH STEADY BURNING LIGHT AT 100' CTRS

TO BE COVERED

RAMP K
TYPE III
RAMP

EXCHANGE AVE.

NOT TO SCALE
FOR INFORMATION ONLY

NOTES:

1. THE COST OF DRUMS, "BARRICADES, TYPE III", "BRIDGE CLOSED" SIGNS, CHANGEABLE MESSAGE SIGNS, AND COVERING ALL EXISTING SIGNS SHALL BE INCLUDED IN THE COST OF "INTERSTATE WEEKEND CLOSURE, SPECIAL"
2. A MINIMUM OF 5 CHANGEABLE MESSAGE SIGNS SHALL BE REQUIRED FOR THIS CONTRACT. ONE SHALL BE PLACED ON I-70 EB IN MISSOURI, ONE ON WB I-55/70/64, ONE ON ST. CLAIR AVE., ONE ON WB I-64, AND ONE ON IL 203.

FILE NAME =	USER NAME = lengdk	DESIGNED -	REVISED -	STATE OF ILLINOIS DEPARTMENT OF TRANSPORTATION	INTERSTATE WEEKEND CLOSURE PLAN (WB I-55/70)		F.A.P. RTE.	SECTION	COUNTY	TOTAL SHEETS	SHEET NO.
cr:\pwwork\pwwork\lengdk\d0247784\sheet	enge.dgn	DRAWN -	REVISED -		SHEET NO. 2 OF 5 SHEETS	STA. 70+21.30 TO STA. 85+69.48	799	I-BR, DS-1	ST. CLAIR	29	23
	PLOT SCALE = 108.0311' / in.	CHECKED -	REVISED -		CONTRACT NO. 76E72						
	PLOT DATE = 6/23/2011	DATE -	REVISED -		ILLINOIS FED. AID PROJECT						