




MATCHLINE (SEE SHEET 25)

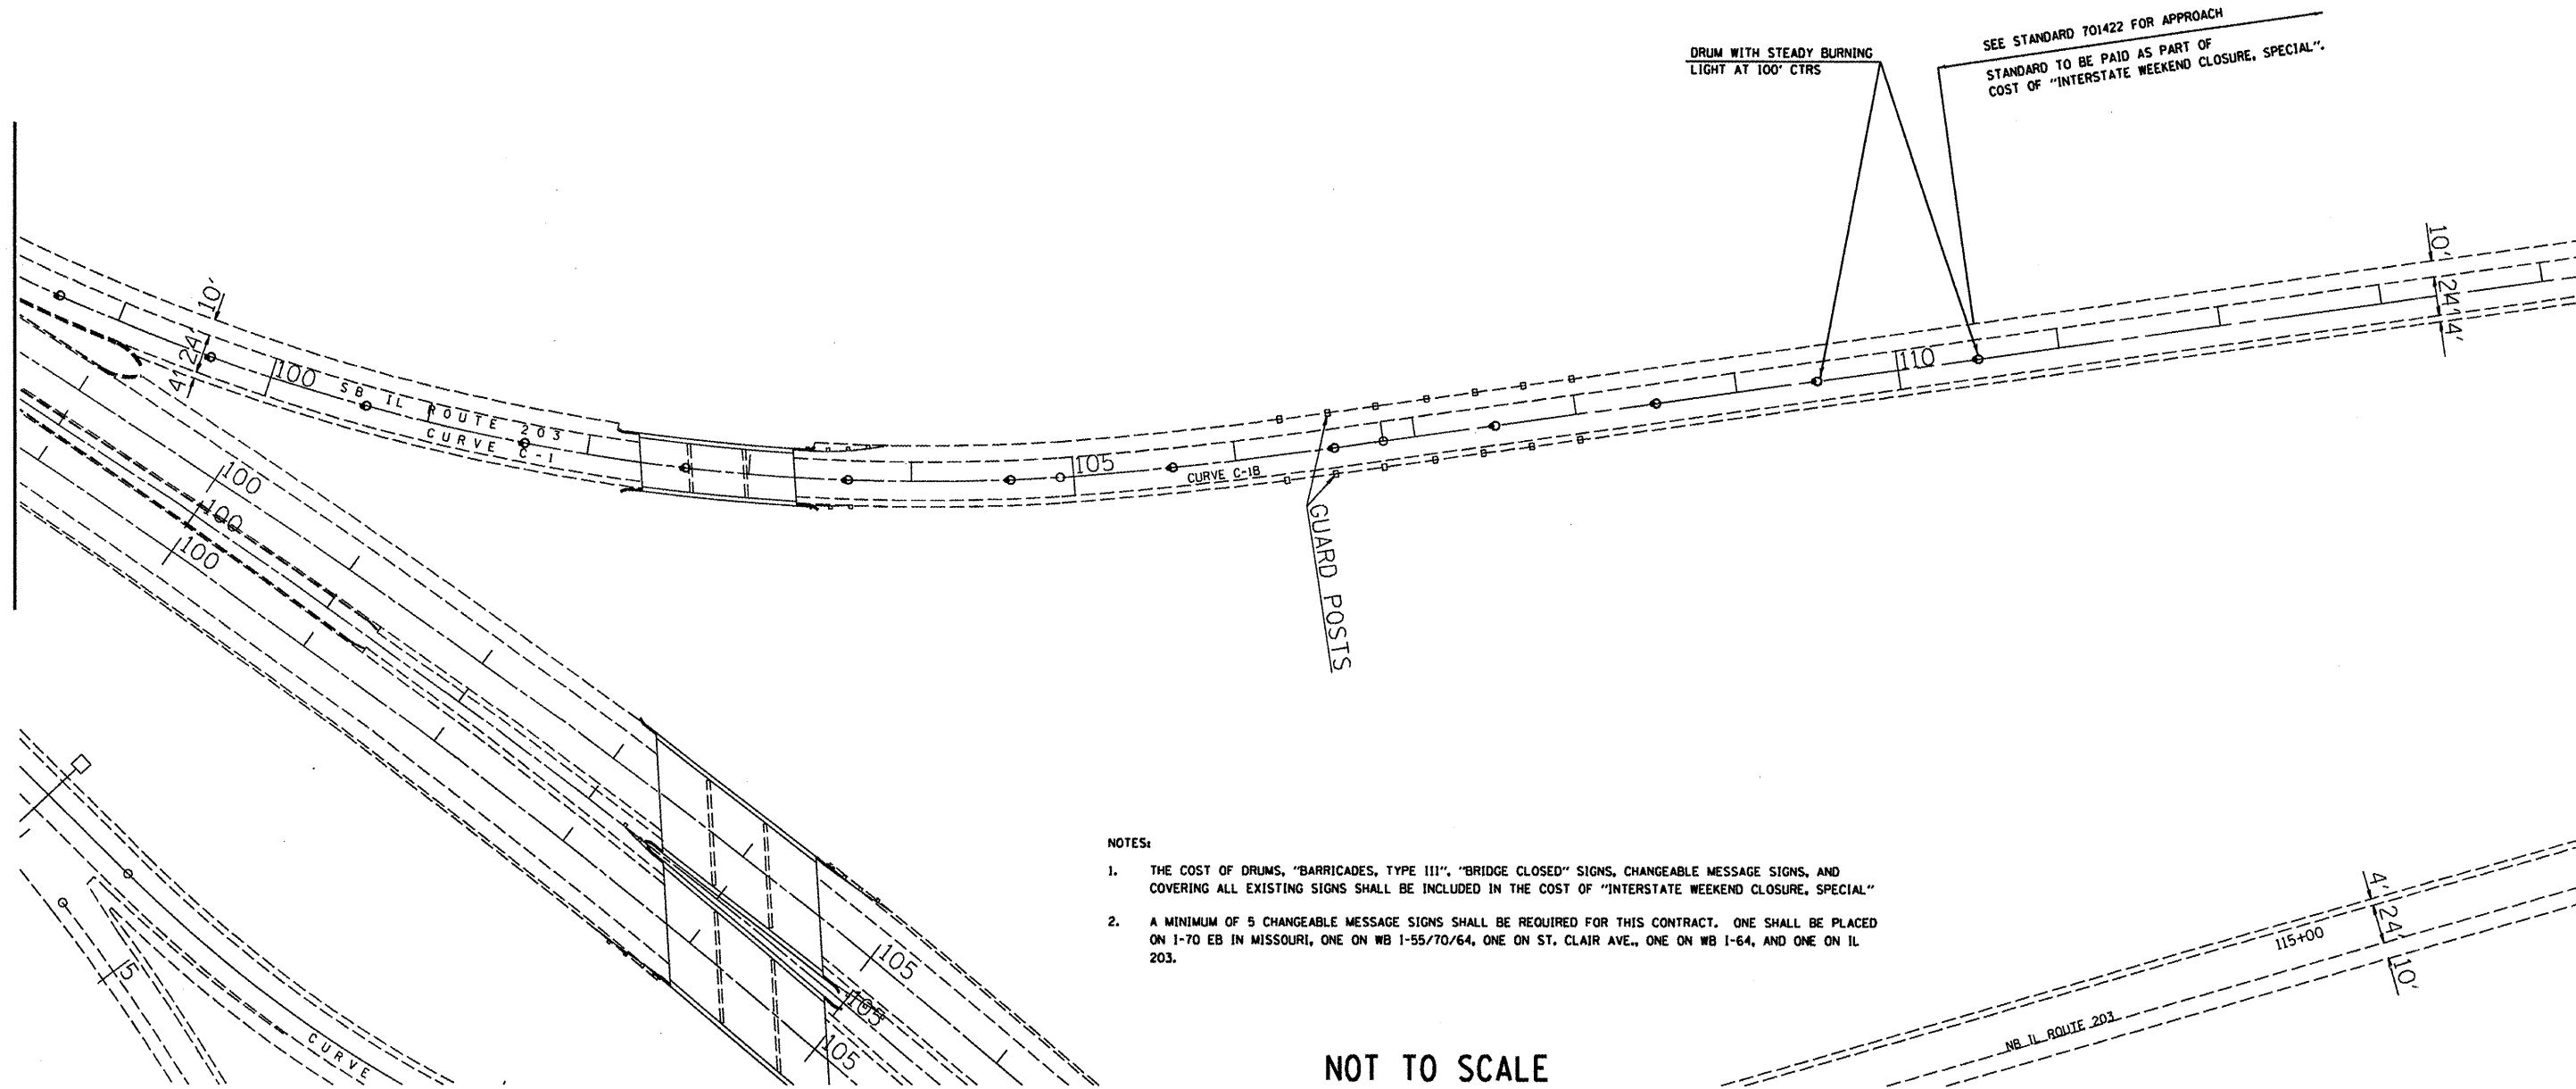

NOTES:

1. THE COST OF DRUMS, "BARRICADES, TYPE III", "BRIDGE CLOSED" SIGNS, CHANGEABLE MESSAGE SIGNS, AND COVERING ALL EXISTING SIGNS SHALL BE INCLUDED IN THE COST OF "INTERSTATE WEEKEND CLOSURE, SPECIAL"
2. A MINIMUM OF 5 CHANGEABLE MESSAGE SIGNS SHALL BE REQUIRED FOR THIS CONTRACT. ONE SHALL BE PLACED ON I-70 EB IN MISSOURI, ONE ON WB I-55/70/64, ONE ON ST. CLAIR AVE., ONE ON WB I-64, AND ONE ON IL 203.

NOT TO SCALE
FOR INFORMATION ONLY

FILE NAME = c:\pw\work\pwsdot\langdk\d0247784\sheet	USER NAME = langdk _enge.dgn	DESIGNED - DRAWN -	REVISED - REVISED -
	PLOT SCALE = 105.2856' / in.	CHECKED -	REVISED -
	PLOT DATE = 6/23/2011	DATE -	REVISED -

**STATE OF ILLINOIS
DEPARTMENT OF TRANSPORTATION**

**INTERSTATE WEEKEND CLOSURE PLAN
(WB I-55/70)**

SHEET NO. 5 OF 5 SHEETS

STA. 97+32.55 TO STA. 114+23.91

F.A.P. RTE. 799	SECTION I-BR, OS-1	COUNTY ST. CLAIR	TOTAL SHEETS 29	SHEET NO. 26
CONTRACT NO. 76E72				
<small>ILLINOIS FED. AID PROJECT</small>				