


SCHEMATIC PROFILE DETAIL
SURFACE REMOVAL-BUTT JOINT



REMOVAL - BUTT JOINT

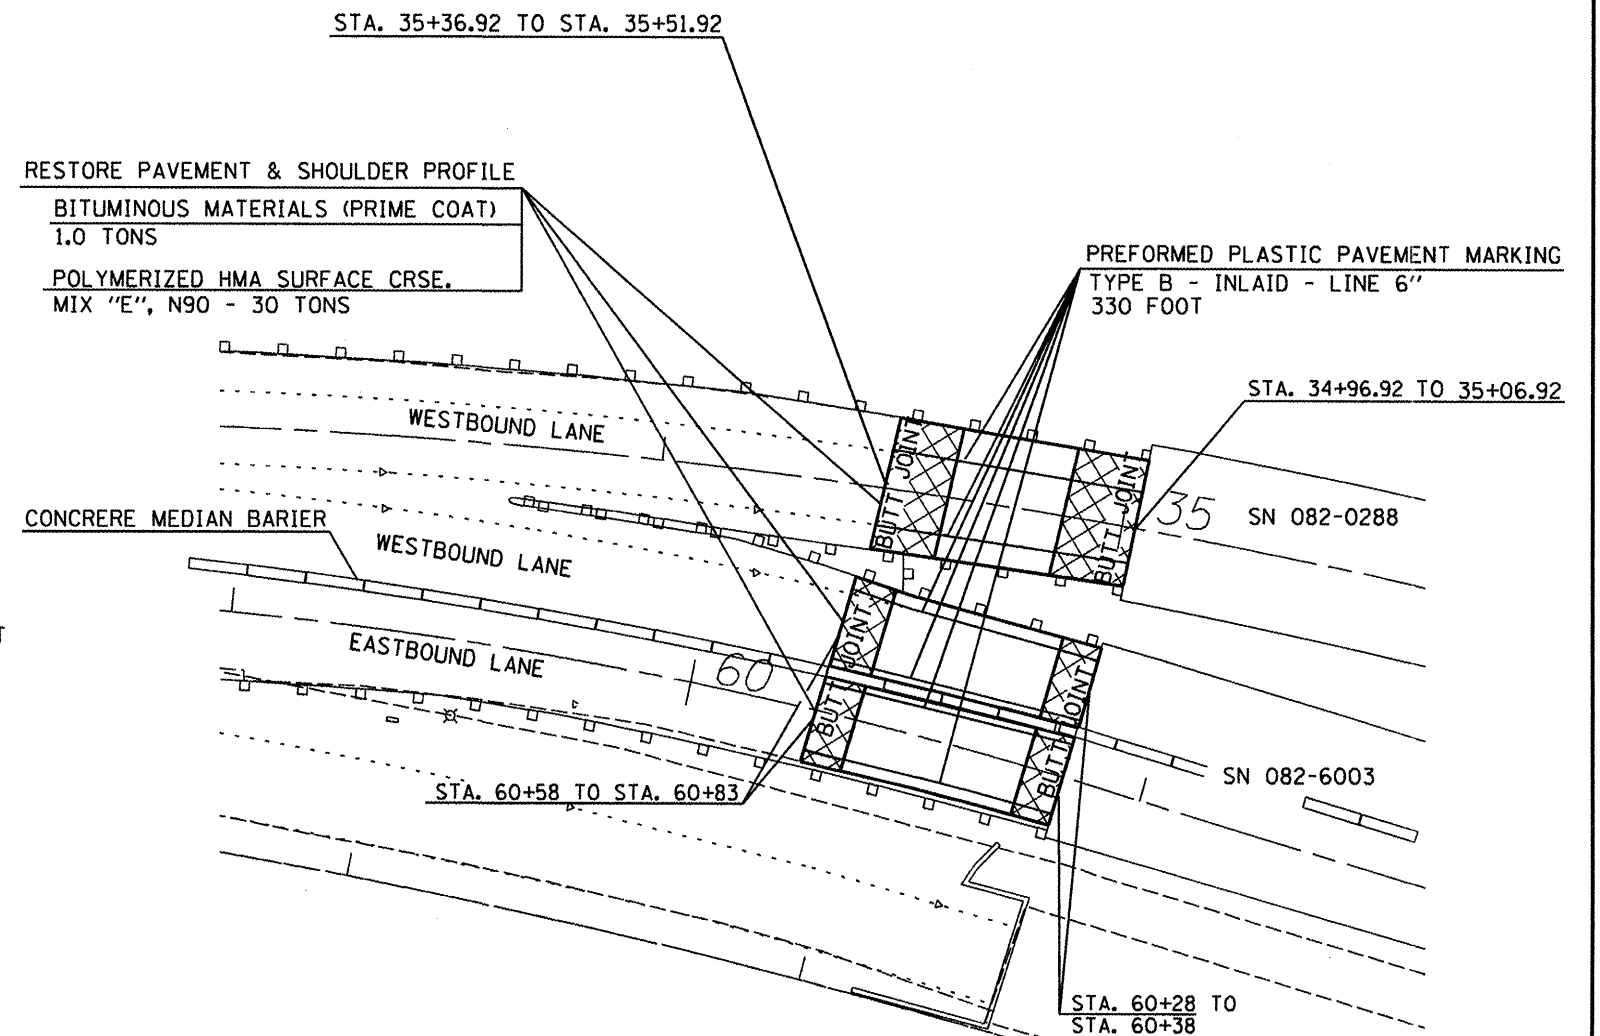

APPROACH DETAIL

NOT TO SCALE
FOR INFORMATION ONLY

FILE NAME =	USER NAME = langdk	DESIGNED -	REVISED -	STATE OF ILLINOIS DEPARTMENT OF TRANSPORTATION	APPROACH WORK DETAILS			F.A.P. RTE.	SECTION	COUNTY	TOTAL SHEETS	SHEET NO.
ci:\pw_work\pwidot\langdk\d0247784\sheet	.eng.dgn	DRAWN -	REVISED -		799	IBR, DS-1	ST. CLAIR	29	29			
	PLOT SCALE = 100.0000' / 1"	CHECKED -	REVISED -		CONTRACT NO. 76E72			ILLINOIS FED. AID PROJECT				
	PLOT DATE = 6/23/2011	DATE -	REVISED -		SCALE:	SHEET NO. OF SHEETS	STA. TO STA.					