


*MATCH EXISTING SLOPE

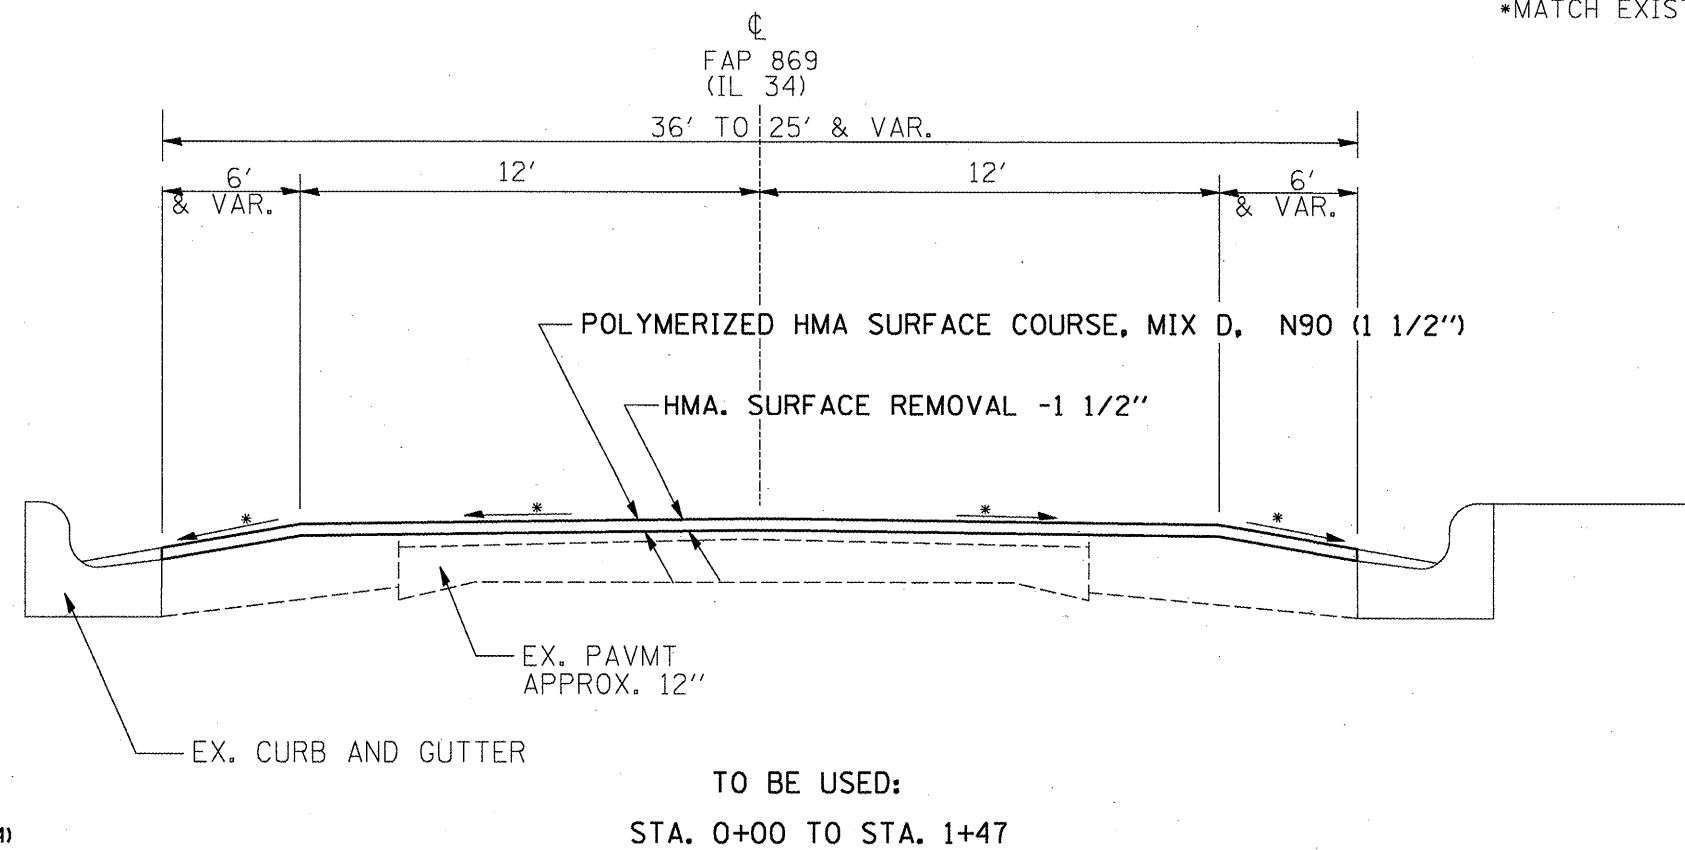

EQUATION STATIONS:
 EQ. STA. 926+09.7 (BK) = STA. 926+12.3 (A.H.)
 EQ. STA. 948+33 (BK) = STA. 0+00 (A.H.)
 EQ. STA. 50+10.4 (BK) = STA. 50+00 (A.H.)
 STA. 42+93.96 TO STA. 48+40.65 (OMISSION SN 028-0084)

FILE NAME =	USER NAME = eybor.js	DESIGNED -	REVISED -	STATE OF ILLINOIS	TYPICAL SECTIONS	F.A.P. RTE.	SECTION	COUNTY	TOTAL SHEETS	SHEET NO.
ct:\pw\work\p\midot\eybor.js\d8255677\shtrplan.dgn				DEPARTMENT OF TRANSPORTATION		869	10IRS-5	FRANKLIN	16	7
PLOT SCALE = 1/8" = 1' / IN.		CHECKED -	REVISED -		SCALE: _____					
PLOT DATE = 4/26/2011		DATE -	REVISED -		SHEET NO. _____ OF _____ SHEETS					CONTRACT NO. 78247
					STA. _____ TO STA. _____					ILLINOIS FED. AID PROJECT