


TYPICAL SECTION #3
FAP 724/IL 37/10TH STREET

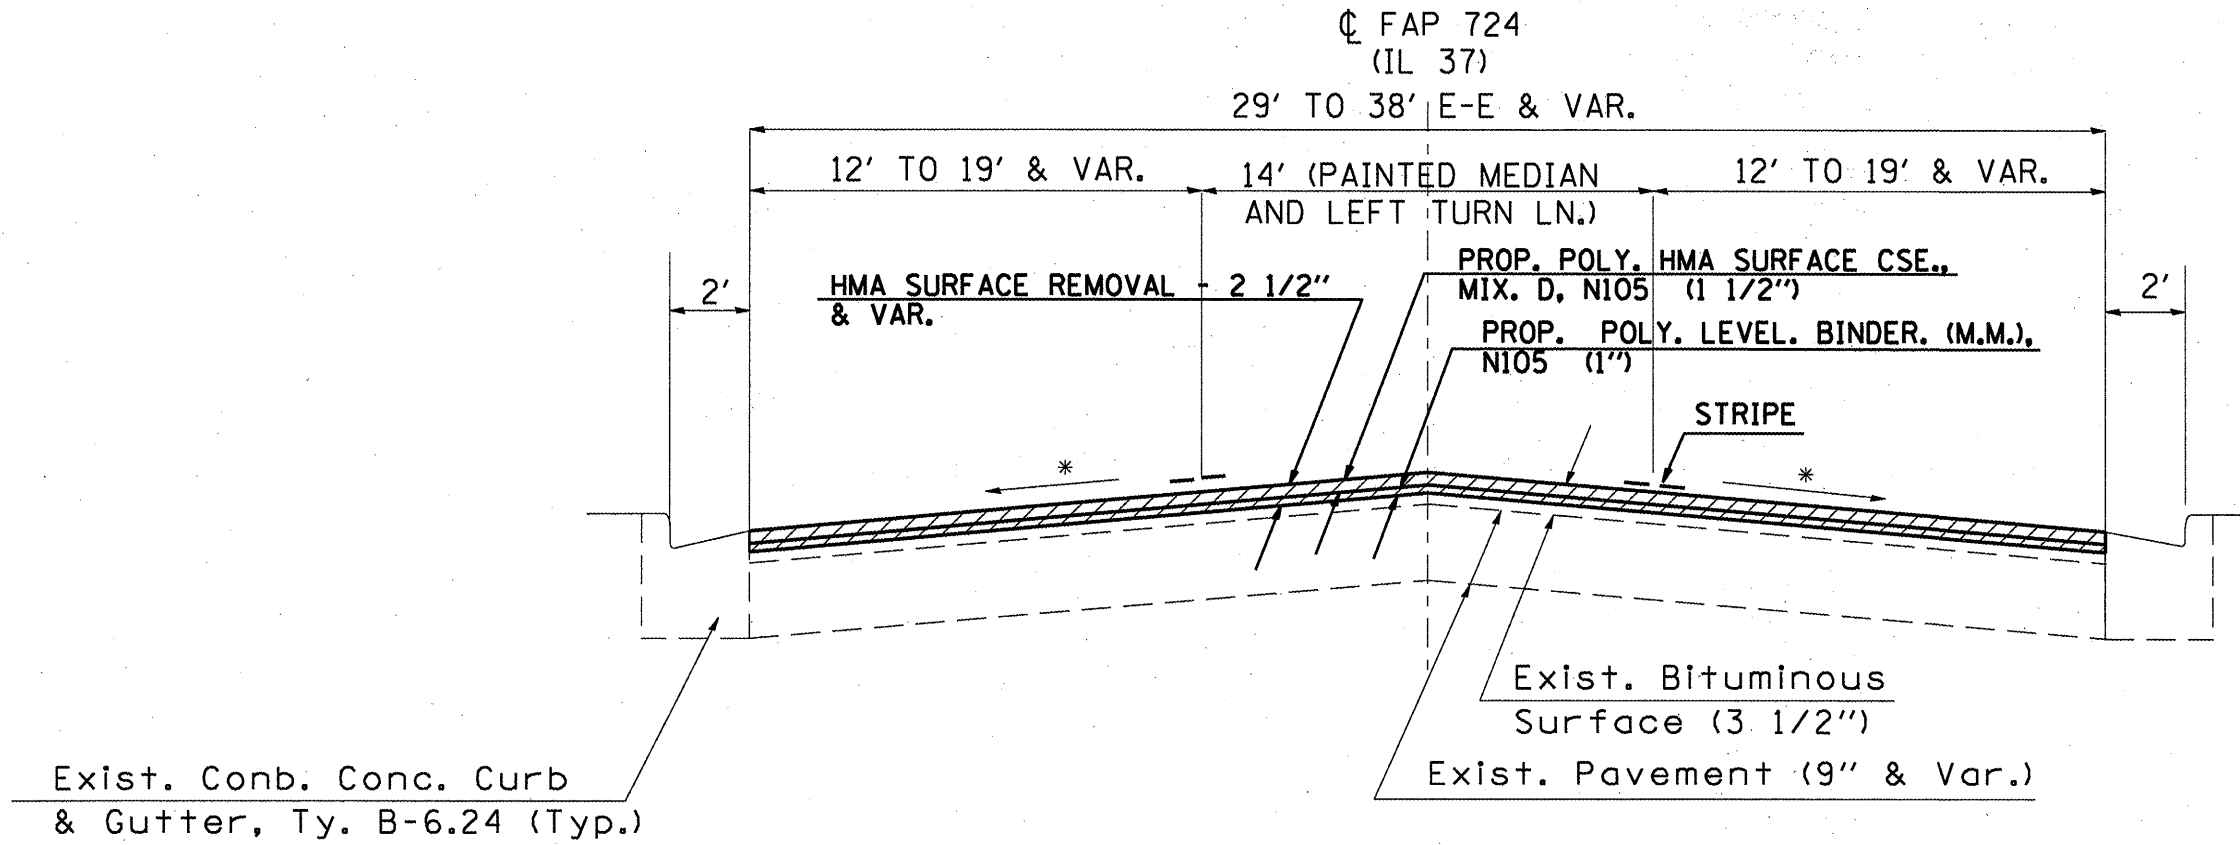

TO BE USED:
STA. 140+38 TO STA. 144+63.55

FAP 821/724 (IL 15/37)

FILE NAME =	USER NAME = mcoordkr	DESIGNED -	REVISD -	STATE OF ILLINOIS DEPARTMENT OF TRANSPORTATION	TYPICAL SECTION - IL 37 - NUMBER 3	F.A.P. RTE.	SECTION	COUNTY	TOTAL SHEETS	SHEET NO.	
c:\pw\work\pwidot\mcoordkr\d0255706\7848-shfts.dgn	48-shfts.dgn	DRAWN -	REVISD -			132.15.1185-4	JEEERSON	37	9		
PLOT SCALE = 100.0000' / IN.		CHECKED -	REVISD -			CONTRACT NO. 78248		ILLINOIS FED. AID PROJECT			
PLOT DATE = 4/26/2011		DATE -	REVISD -			SCALE: _____	SHEET NO. _____ OF _____ SHEETS	STA. _____ TO STA. _____			