


TYPICAL SECTION #6  
FAP 724/IL 37/10TH STREET

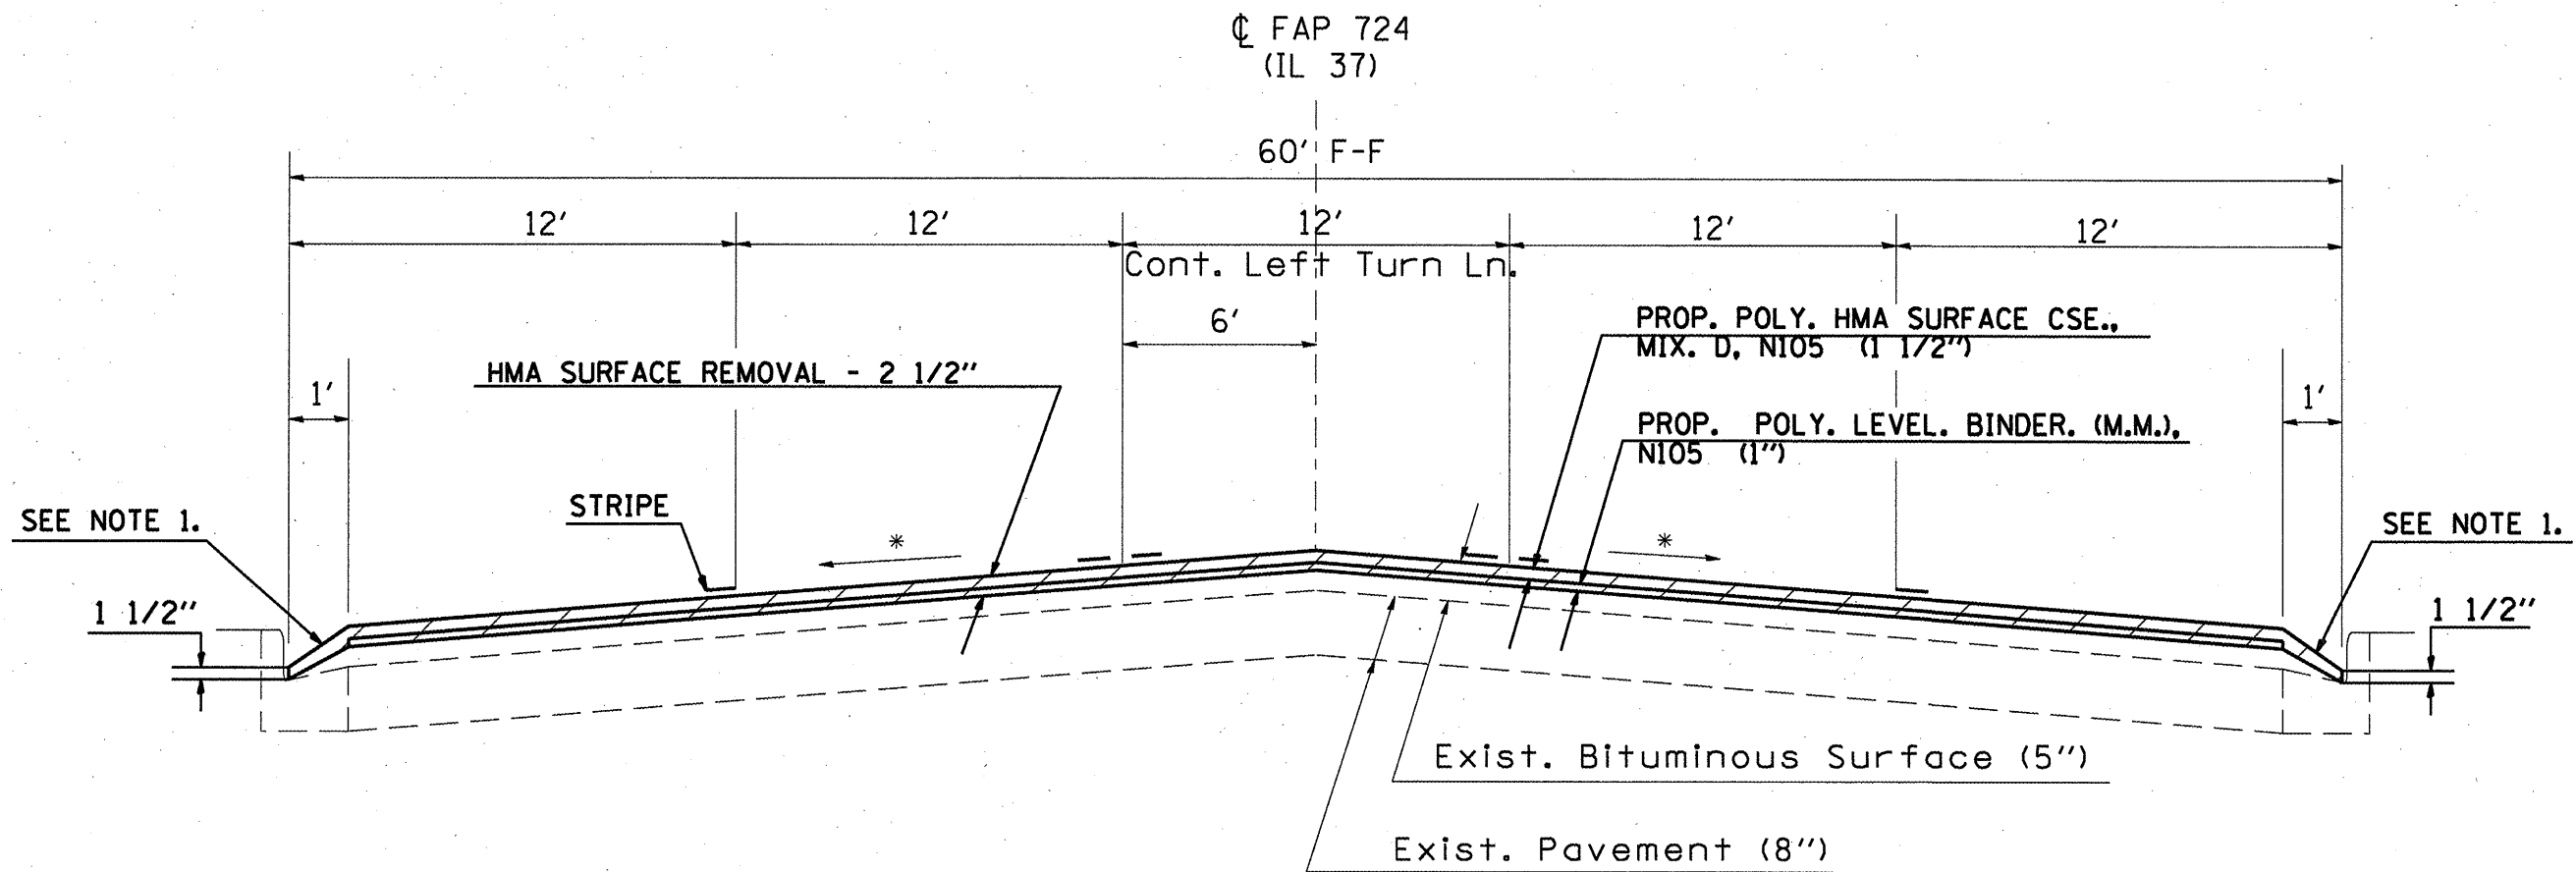

\*MATCH EXISTING SLOPE.

TO BE USED:  
STA. 62+80 TO STA. 47+54  
(Prairie Ave. to Casey Ave.)

NOTE 1:  
PROP. HMA SURFACE COURSE SHALL  
TAPER FROM 2 1/2" TO 1 1/2" IN 1'  
AT GUTTER FLOWLINE, LT. AND RT. OF  
THE CENTERLINE.

FAP 821/724 (IL 15/37)

FILE NAME *	USER NAME = mcoordkr	DESIGNED -	REVISD -	<b>STATE OF ILLINOIS DEPARTMENT OF TRANSPORTATION</b>	TYPICAL SECTION - IL 37...		F.A.P. RTE.	SECTION	COUNTY	TOTAL SHEETS	SHEET NO.
c:\pwork\pwidot\mcoordkr\d8255706\7848-sh1a.dgn		DRAWN -	REVISD -		NUMBER 6		132.15.1185-4	JEEEBSON	31	12	
PLOT SCALE = 100.0000' / IN.		CHECKED -	REVISD -		SCALE: _____	SHEET NO. _____ OF _____ SHEETS	STA. _____ TO STA. _____	CONTRACT NO. 78248			
PLOT DATE = 4/26/2011		DATE -	REVISD -		ILLINOIS FED. AID PROJECT						