



TYPICAL SECTIONS #7  
ILLINOIS 148

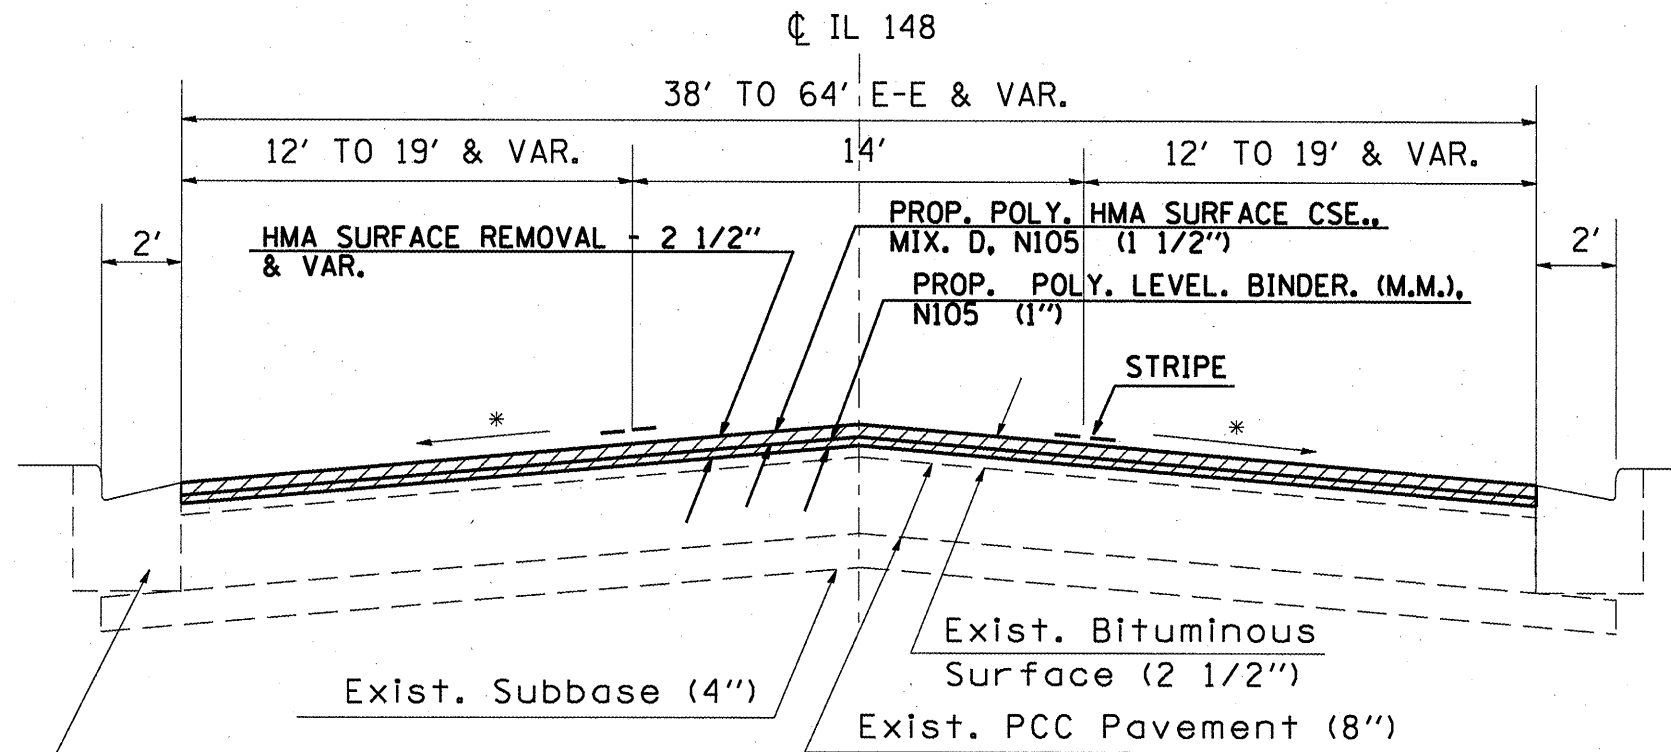

Exist. Conb. Conc. Curb & Gutter, Ty. B-6.24 (Typ.)

TO BE USED:  
STA. 3+64 TO STA. 8+05

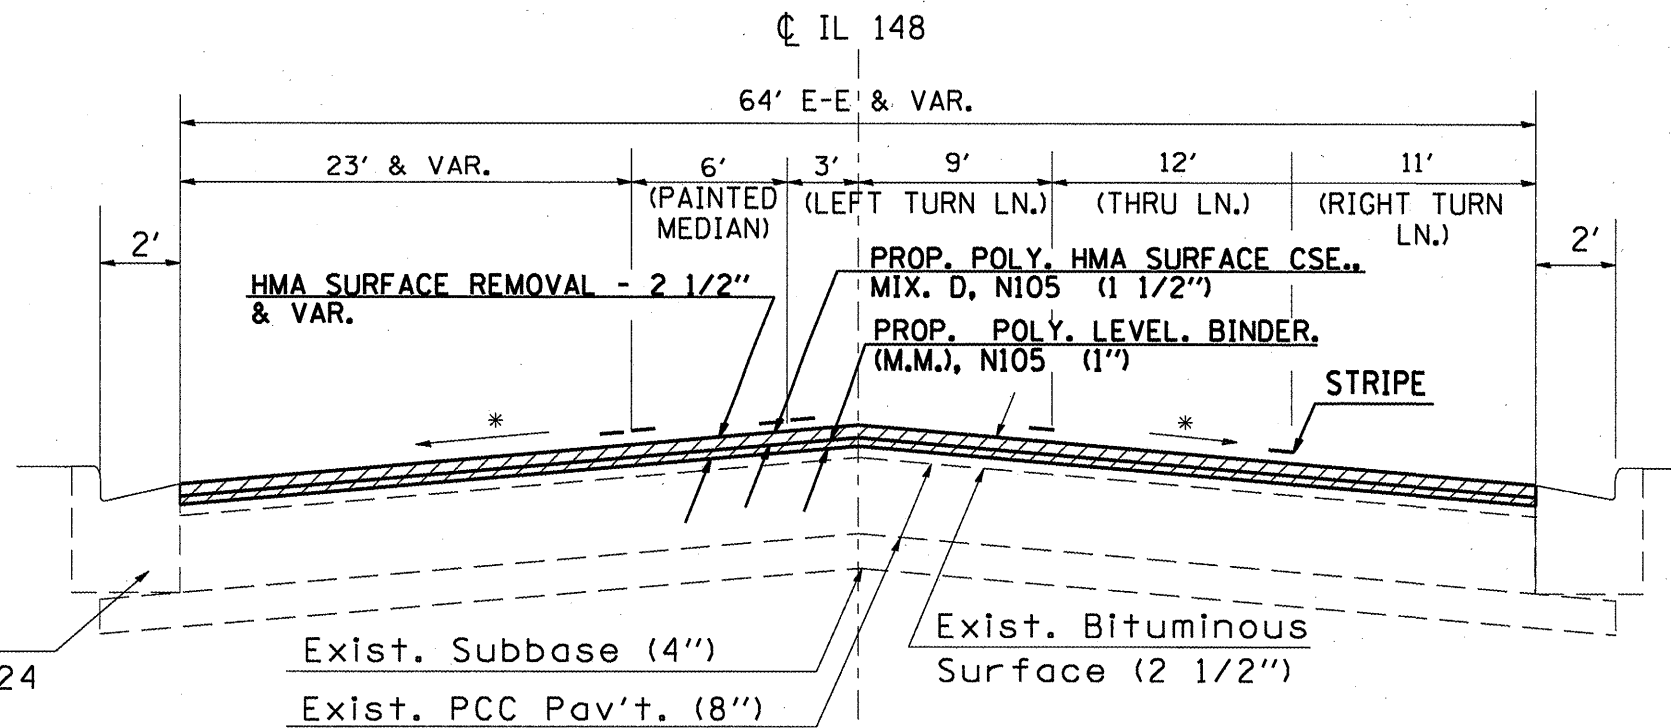

Exist. Conb. Conc. Curb & Gutter, Ty. B-6.24 (Typ.)

TO BE USED:  
STA. 8+05 TO STA. 9+81

FAP 821/724 (IL 15/37)

FILE NAME =	USER NAME = mcoordkr	DESIGNED -	REVISED -	STATE OF ILLINOIS DEPARTMENT OF TRANSPORTATION	TYPICAL SECTION - IL 148 NUMBER 7	F.A.P. RTE.	SECTION	COUNTY	TOTAL SHEETS	SHEET NO.
c:\p\work\p\sidot\mcoordkr\d825706\7848-shs.dgn	PLOT SCALE = 100.0000' / IN.	DRAWN -	REVISED -			132.15.185-4	JEFFERSON	37	13	
PLOT DATE = 4/26/2011	DATE -	CHECKED -	REVISED -			CONTRACT NO. 70248		ILLINOIS FED. AID PROJECT		
						SCALE: _____	SHEET NO. _____ OF _____ SHEETS	STA. _____ TO STA. _____		