


TYPICAL SECTION #8
ILLINOIS 142

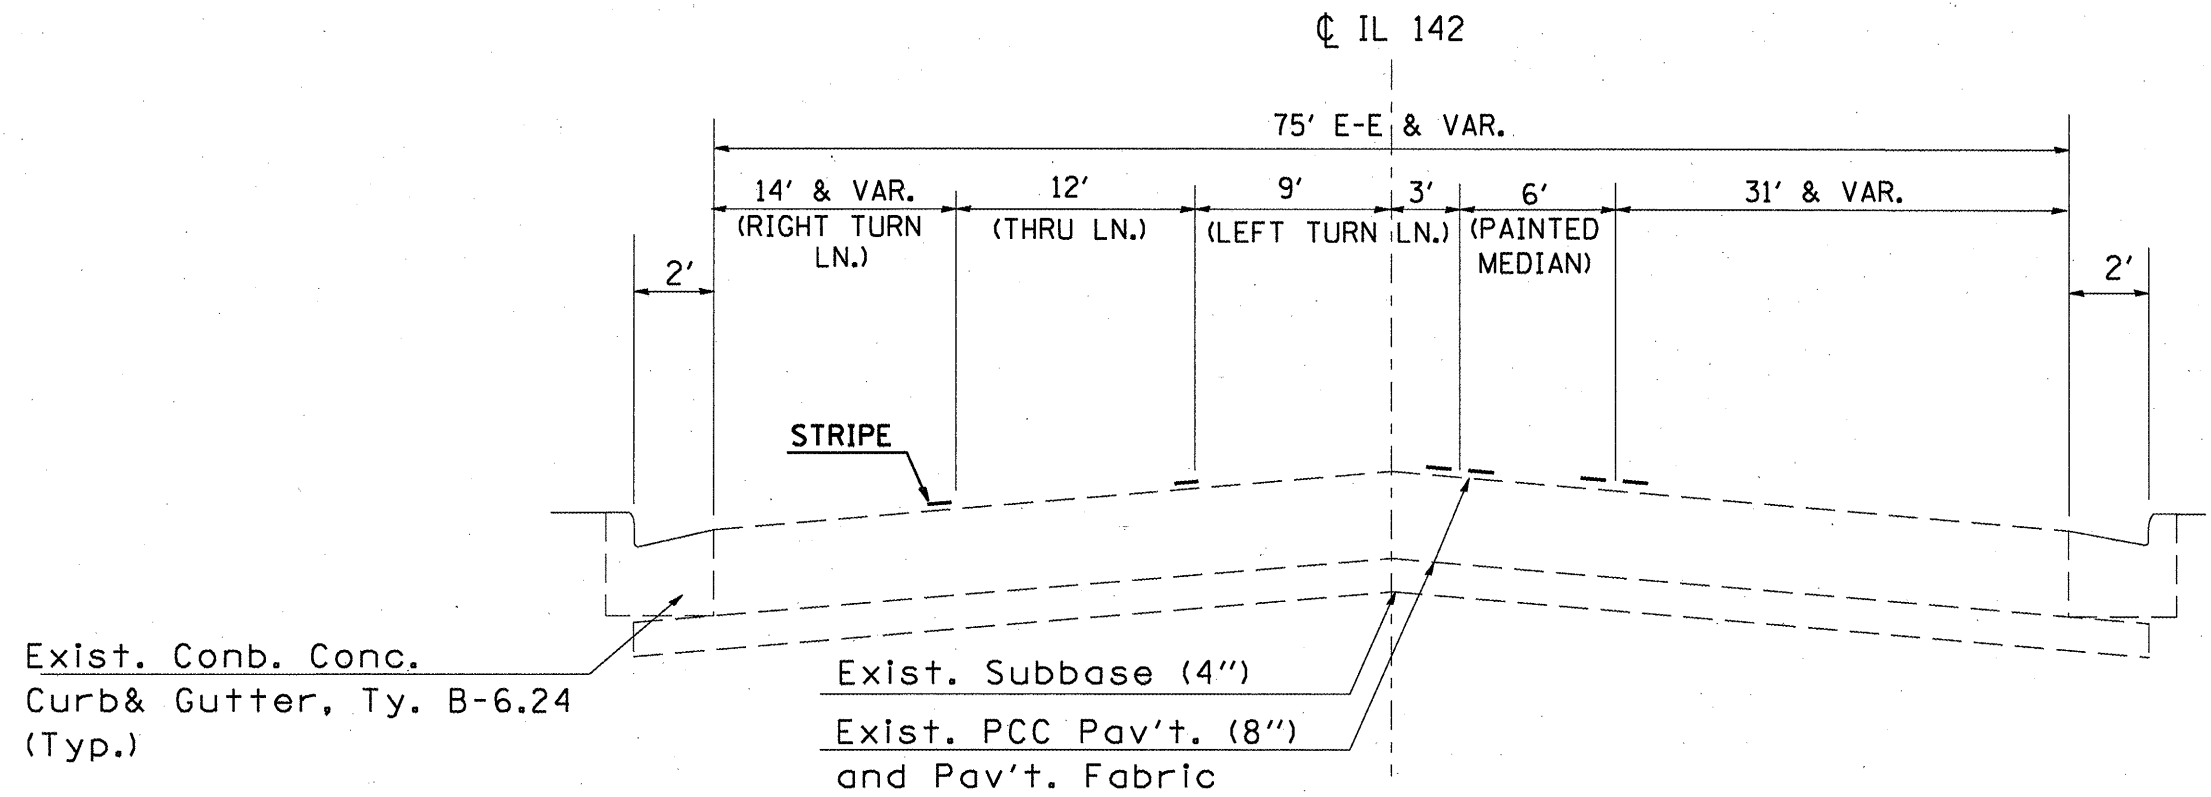

Exist. Conc. Conc.
Curb & Gutter, Ty. B-6.24
(Typ.)

Exist. Subbase (4")
Exist. PCC Pav't. (8")
and Pav't. Fabric

TO BE USED:
STA. 10+19 TO STA. 11+03

NOTE: PATCHING AND STRIPING
ONLY ON THIS SECTION.

FAP 821/724 (IL 15/37)

FILE NAME =	USER NAME = mcoardkr	DESIGNED -	REVISD -	STATE OF ILLINOIS DEPARTMENT OF TRANSPORTATION	--- TYPICAL SECTION --- IL 142 --- NUMBER 8	F.A.P. RTE.	SECTION	COUNTY	TOTAL SHEETS	SHEET NO.	
ci:\p\work\p\widot\mcoardkr\d0255786\78248-shs.dgn	PLOT SCALE = 100.0000' / IN.	DRAWN -	REVISD -			---	1132.15.1185:4	JEFFERSON	37	14	
PLOT DATE = 4/26/2011	DATE -	CHECKED -	REVISD -			SCALE: _____	SHEET NO. _____ OF _____ SHEETS	STA. _____ TO STA. _____	CONTRACT NO. 78248		
		REVISD -	REVISD -			ILLINOIS FED. AID PROJECT					