




PROP. IMPROVEMENT BEGINS
 FAP 821/IL 15/BROADWAY AVE.
 STA. 612+60 (PR. BUTT JOINT)

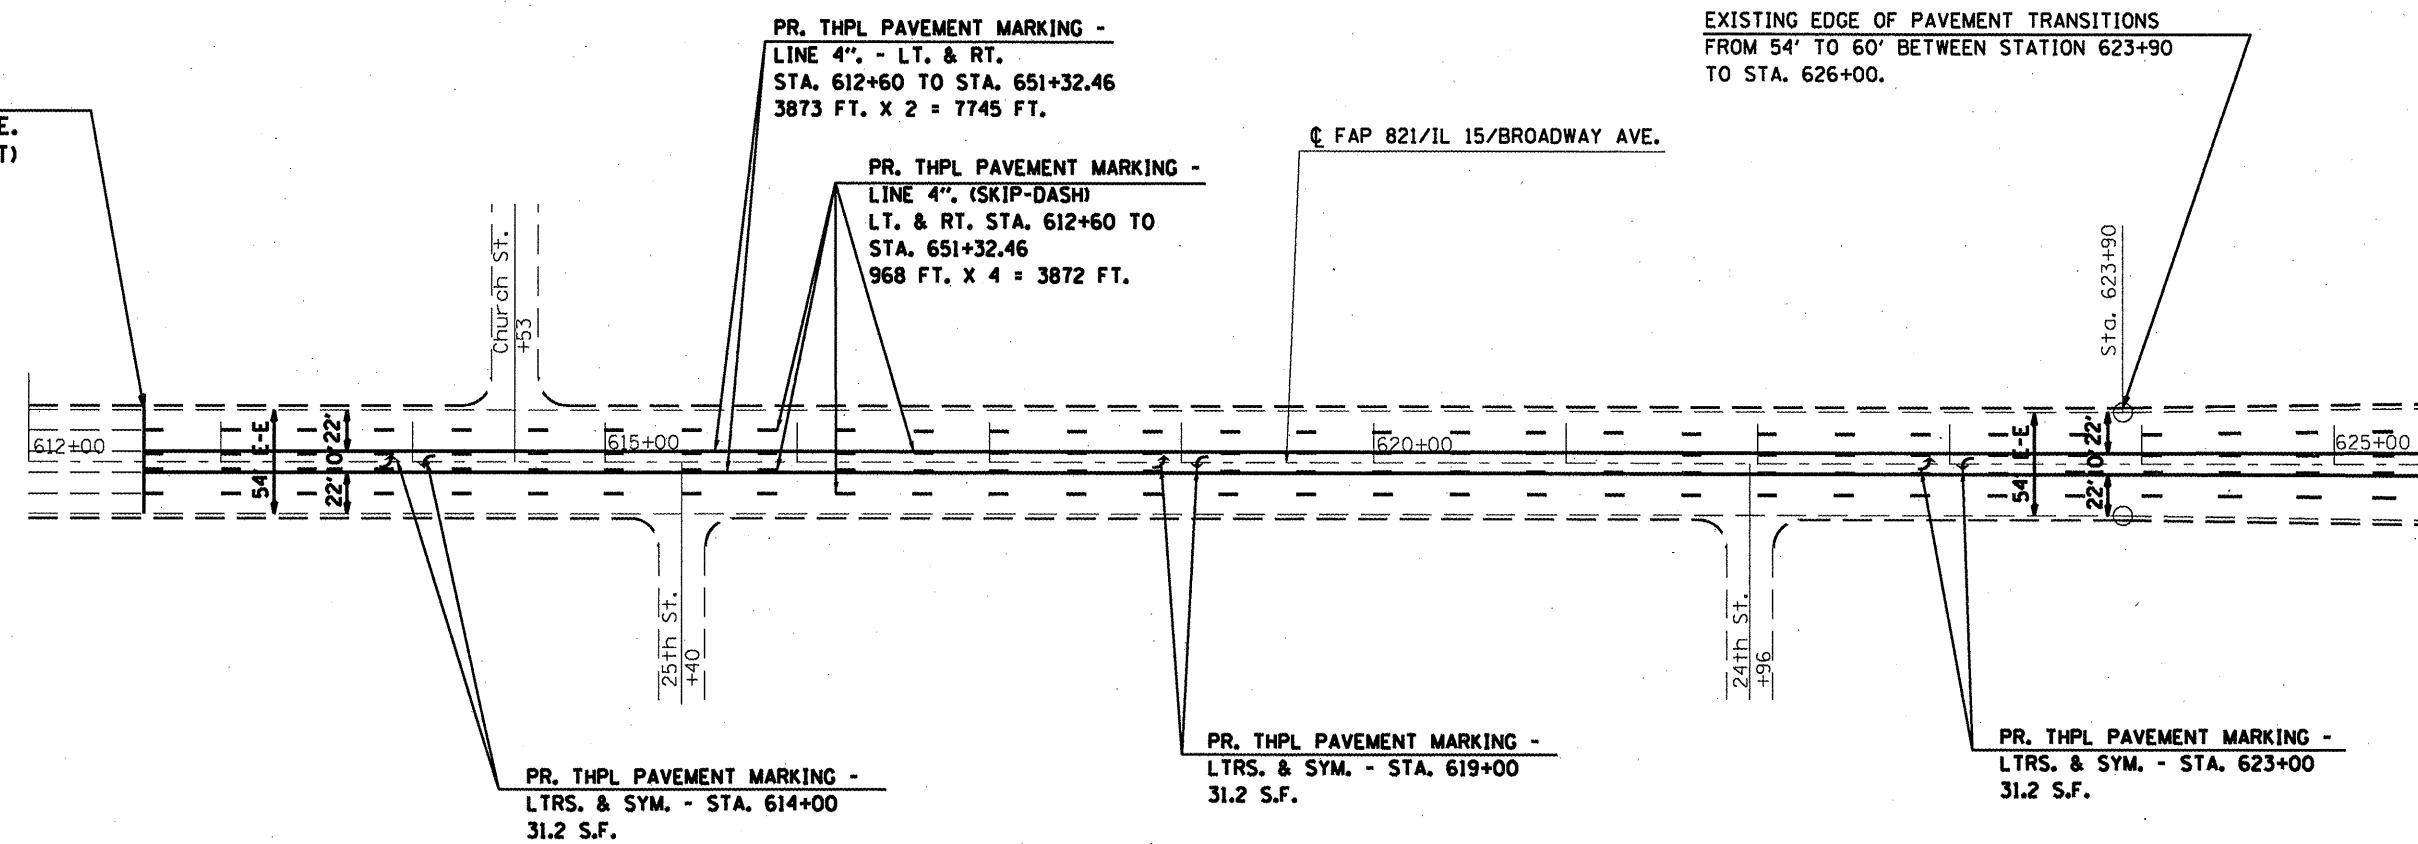

EXISTING EDGE OF PAVEMENT TRANSITIONS
 FROM 54' TO 60' BETWEEN STATION 623+90
 TO STA. 626+00.

FAP 821/724 (IL 15/37)

FILE NAME =
 c:\pwork\pwork\moordkr\0255786\78

USER NAME = moordkr
 48-shs.dgn
 PLOT SCALE = 100.0000' / IN.
 PLOT DATE = 4/26/2011

DESIGNED -	---	REVISED -	-----
DRAWN -	---	REVISED -	-----
CHECKED -	---	REVISED -	-----
DATE -	---	REVISED -	-----

STATE OF ILLINOIS
 DEPARTMENT OF TRANSPORTATION

----- IL 15 PLAN LAYOUT #1 -----
 SCALE: _____ SHEET NO. _____ OF _____ SHEETS STA. _____ TO STA. _____

F.A.P. RTE.	SECTION	COUNTY	TOTAL SHEETS	SHEET NO.
---	---	---	---	---
CONTRACT NO. 78248			ILLINOIS FED. AID PROJECT	