




EXISTING EDGE OF PAVEMENT TRANSITIONS  
FROM 54' TO 60' BETWEEN STATION 623+90  
TO STA. 626+00.

CL FAP 821/IL 15/BROADWAY AVE.

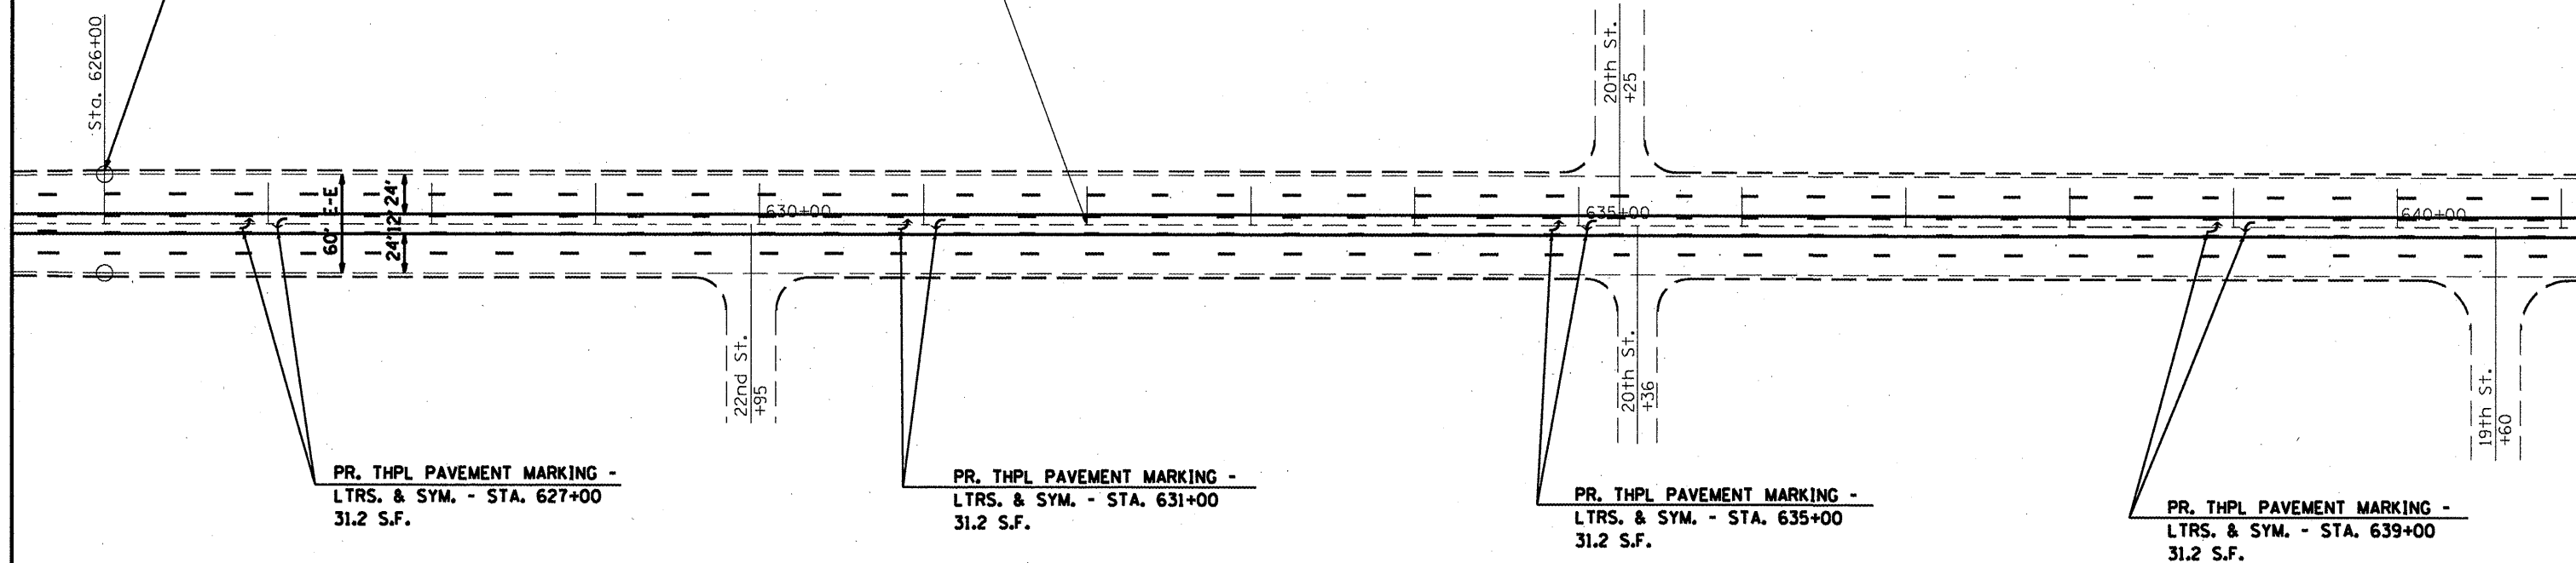

PR. THPL PAVEMENT MARKING -  
LTRS. & SYM. - STA. 627+00  
31.2 S.F.

PR. THPL PAVEMENT MARKING -  
LTRS. & SYM. - STA. 631+00  
31.2 S.F.

PR. THPL PAVEMENT MARKING -  
LTRS. & SYM. - STA. 635+00  
31.2 S.F.

PR. THPL PAVEMENT MARKING -  
LTRS. & SYM. - STA. 639+00  
31.2 S.F.

FAP 821/724 (IL 15/37)

FILE NAME =	USER NAME = mcoardkr	DESIGNED -	REVISED -
at\p\work\p\p\dot\mcoardkr\d0255786\78248-shls.dgn		DRAWN -	REVISED -
PLOT SCALE = 100.0000' / IN.		CHECKED -	REVISED -
PLOT DATE = 4/26/2011		DATE -	REVISED -

STATE OF ILLINOIS  
DEPARTMENT OF TRANSPORTATION

IL 15 PLAN LAYOUT #2

SCALE: \_\_\_\_\_ SHEET NO. \_\_\_\_\_ OF \_\_\_\_\_ SHEETS STA. \_\_\_\_\_ TO STA. \_\_\_\_\_

F.A.P. RTE.	SECTION	COUNTY	TOTAL SHEETS	SHEET NO.
132.15.1185-4	JEEEBSON	37	23	
CONTRACT NO. 78248				
ILLINOIS FED. AID PROJECT				