




PR. THPL. PAVEMENT MARKING -
LINE 4" (DBL. YELLOW)
STA. 96+43 (EO. STA.) TO STA. 74+85

NOTE: FOR INTERSECTION STRIPING,
SEE SHEET 32.

PR. THPL. PAVEMENT MARKING -
LINE 12" (DIAGONALS)
STA. 72+76 TO STA. 71+56

☉ FAP 724 (IL 37/
10TH ST.)

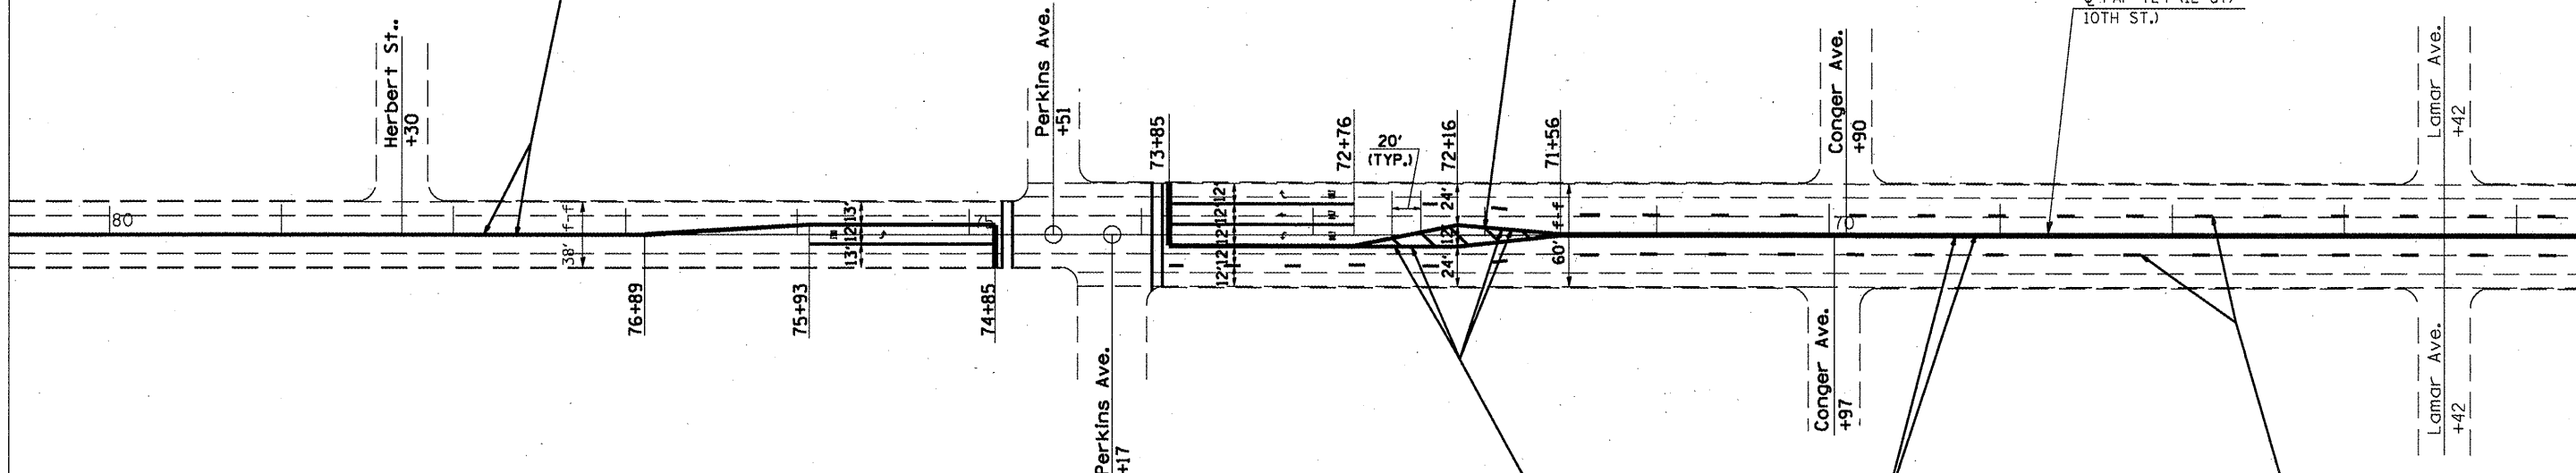

NO DETECTOR LOOPS
ON MAINLINE @ PERKINS AVE.

PR. THPL. PAVEMENT MARKING -
LINE 4" (DBL. YELLOW)
STA. 73+85 TO STA. 59+52

PR. THPL. PAVEMENT MARKING -
LINE 4" (SKIP-DASH WHITE)
STA. 73+85 TO STA. 59+52

FAP 821/724 (IL 15/37)

FILE NAME =	USER NAME = mcoardkr	DESIGNED -	REVISED -	STATE OF ILLINOIS DEPARTMENT OF TRANSPORTATION	IL 37, PLAN LAYOUT #3				F.A.P. RTE.	SECTION	COUNTY	TOTAL SHEETS	SHEET NO.
at\p\work\p\widot\mcoardkr\8255786\78248-shite.dgn		DRAWN -	REVISED -		SCALE: _____	SHEET NO. _____ OF _____ SHEETS	STA. _____ TO STA. _____	JEFFERSON	37	27	CONTRACT NO. 78248		
PLOT SCALE = 100.0000 / IN.		CHECKED -	REVISED -		ILLINOIS FED. AID PROJECT								
PLOT DATE = 4/26/2011		DATE -	REVISED -										