
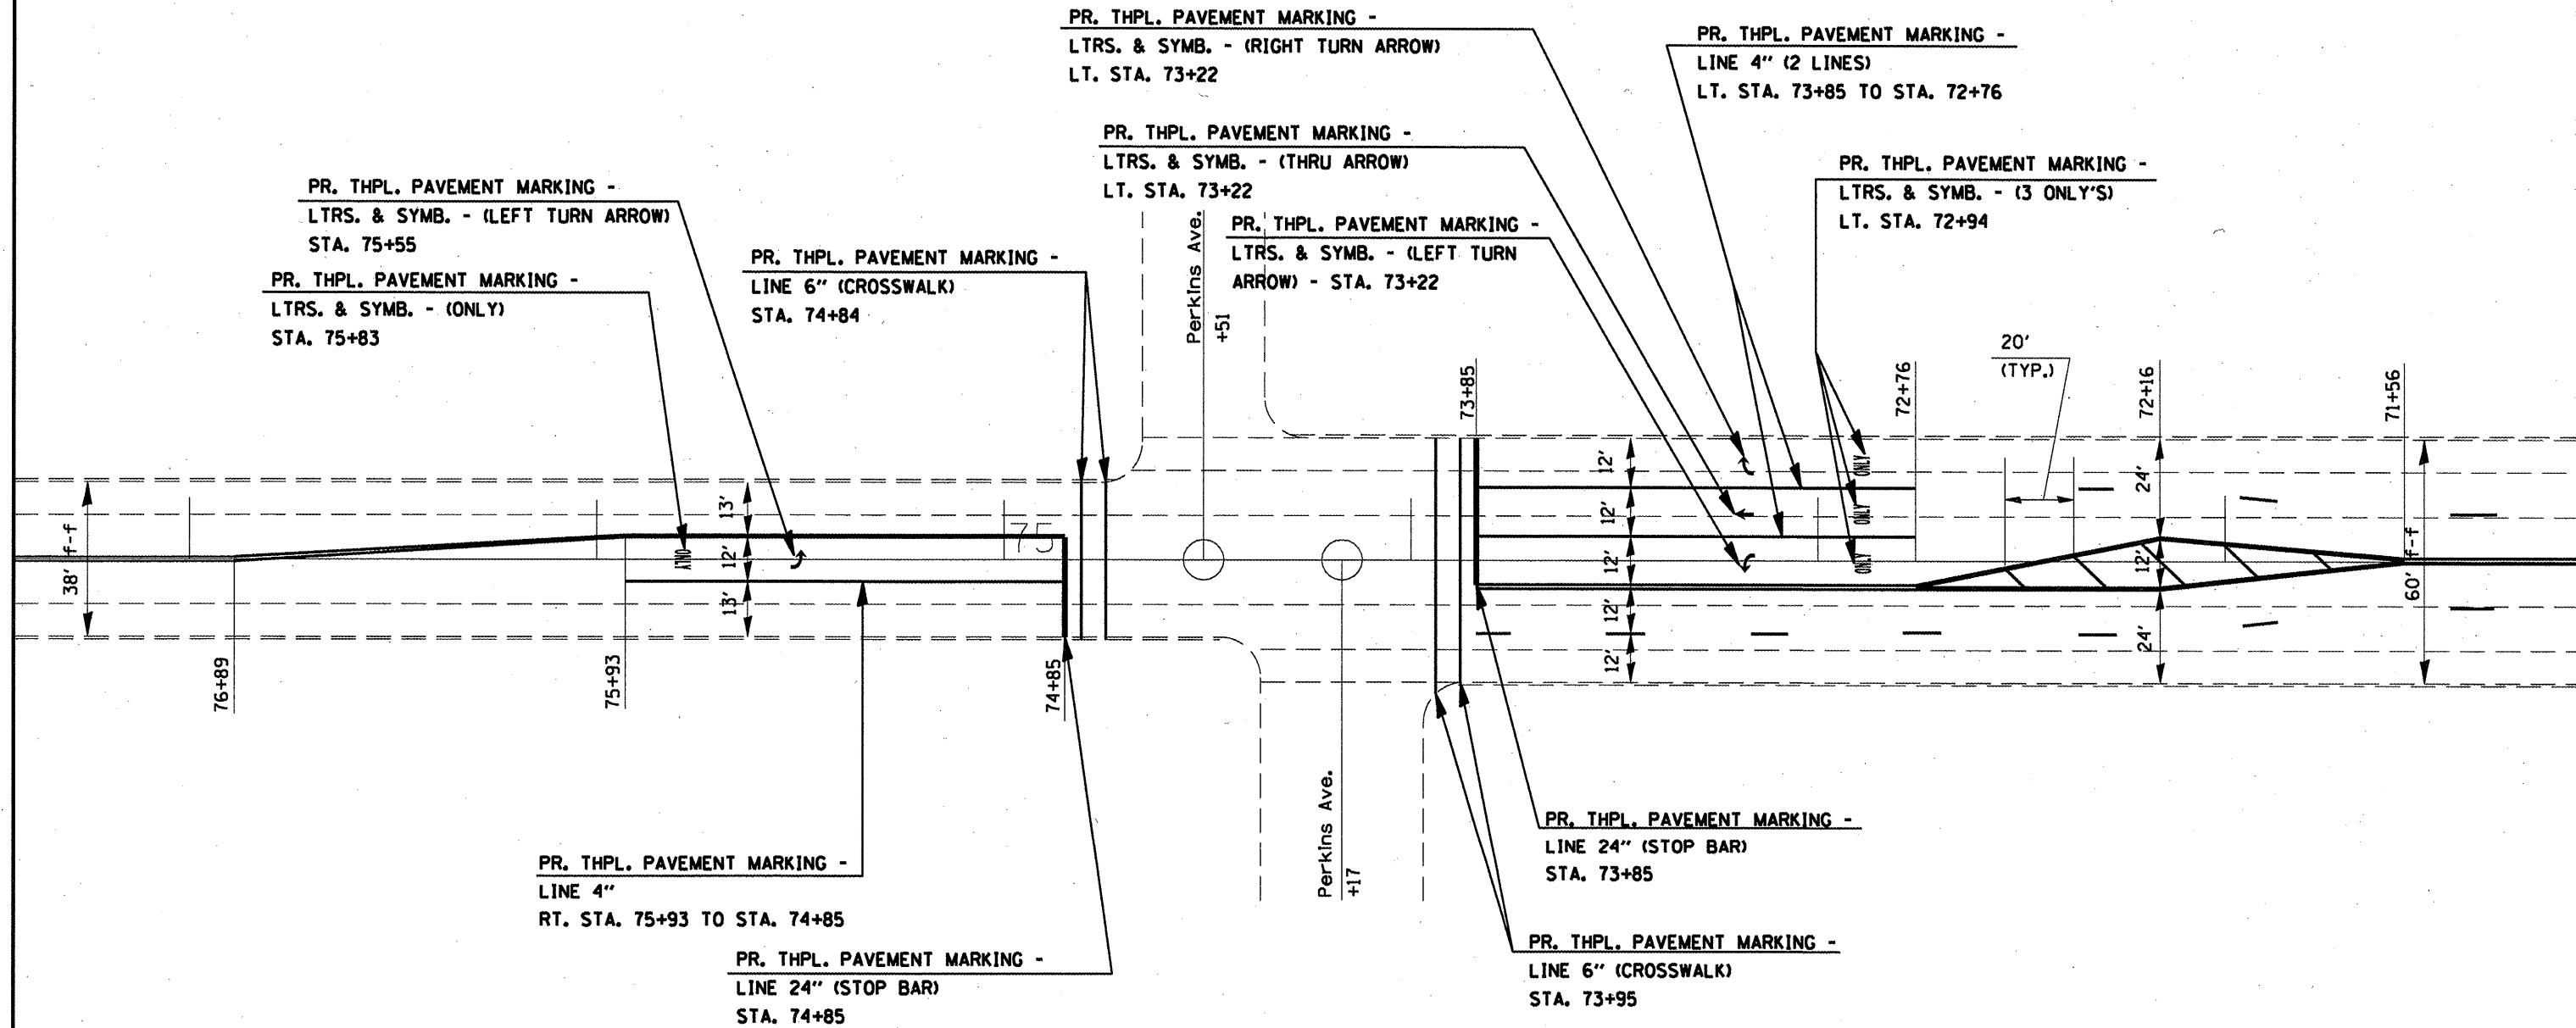


INTERSECTION STRIPING DETAIL FOR IL 37 AND PERKINS AVE.

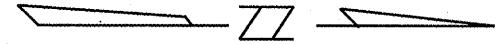

•FAP 821/724 (IL 15/37)

FILE NAME *	USER NAME = mcoordkr	DESIGNED - ---	REVISED - ---	STATE OF ILLINOIS DEPARTMENT OF TRANSPORTATION	INTERSECTION OF IL 37 & PERKINS AVE. STRIPING DETAIL	F.A.P. RTE. ---	SECTION ---	COUNTY ---	TOTAL SHEETS ---	SHEET NO. ---	
ct\pw_work\pawdot\mcoordkr\d0255706\78848-shits.dgn		DRAWN - ---	REVISED - ---			(137.15.1185-4)	JEFFERSON	37	32		
PLOT SCALE = 40.0000 ' / IN.		CHECKED - ---	REVISED - ---			CONTRACT NO. 78248		ILLINOIS FED. AID PROJECT			
PLOT DATE = 4/26/2011		DATE - ---	REVISED - ---			SCALE: ---	SHEET NO. --- OF --- SHEETS	STA. --- TO STA. ---			