
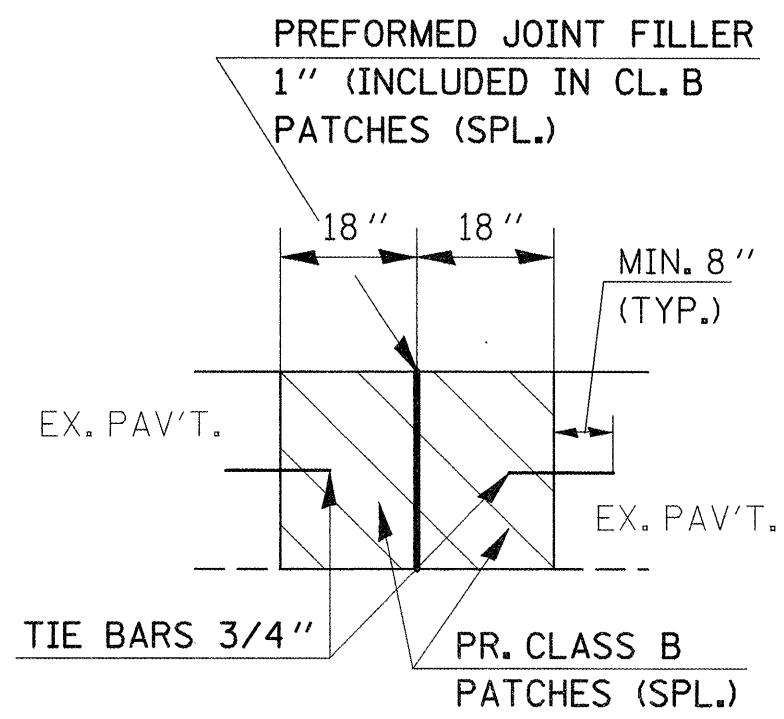


**CLASS B PATCHES (SPECIAL) DETAIL
ON ILLINOIS 142**

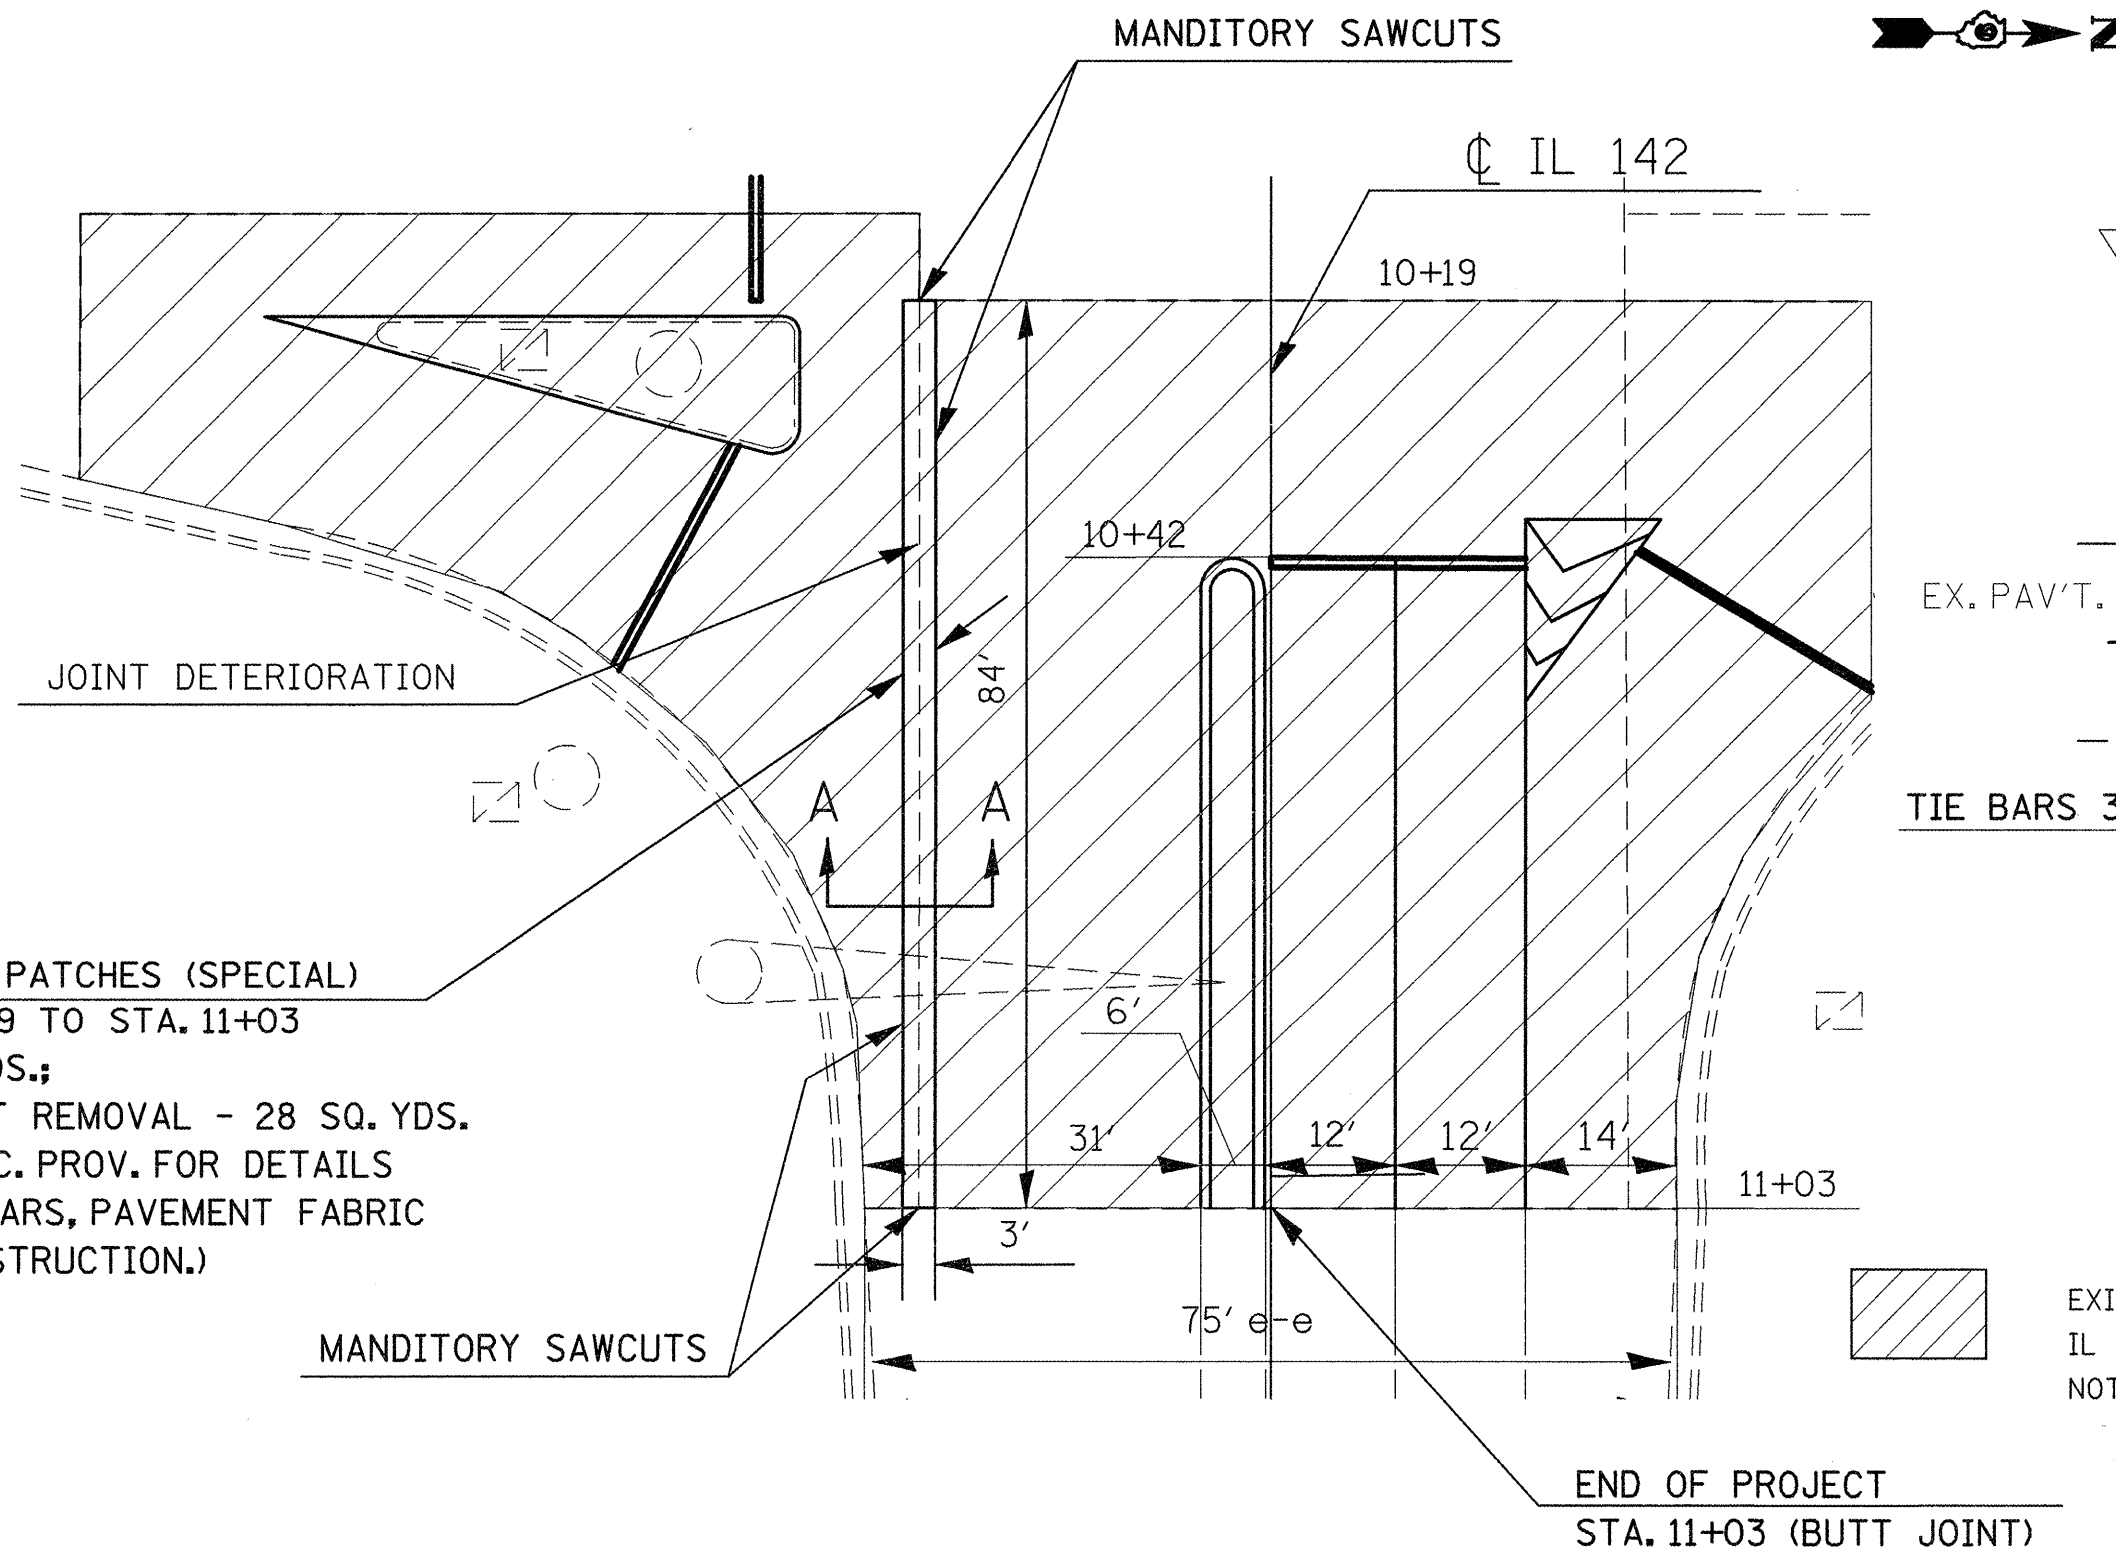

CLASS B PATCHES (SPECIAL)
 STA. 10+19 TO STA. 11+03
 28 SQ. YDS.;
 PAVEMENT REMOVAL - 28 SQ. YDS.
 (SEE SPEC. PROV. FOR DETAILS
 ON TIE BARS, PAVEMENT FABRIC
 AND CONSTRUCTION.)

LEGEND

EXIST. PCC PAVEMENT ON
 IL 37 AND IL 142. THIS AREA SHALL
 NOT BE MILLED OR SURFACED.

*FAP 821/724 (IL 15/37)

FILE NAME =	USER NAME = mcoordkr	DESIGNED -	REVISED -	STATE OF ILLINOIS DEPARTMENT OF TRANSPORTATION	CLASS B PATCHES (SPECIAL)		F.A.P. RTE.	SECTION	COUNTY	TOTAL SHEETS	SHEET NO.
ct:\pw_work\pwidot\mcoordkr\d0255705\78248-shs.dgn		DRAWN -	REVISED -		SCALE: _____	SHEET NO. _____ OF _____ SHEETS	STA. _____ TO STA. _____	137.15.1JRS-4	JEFFERSON	37	35
PLOT SCALE = 48.0000' / 1"		CHECKED -	REVISED -		ILLINOIS FED. AID PROJECT						
PLOT DATE = 5/11/2011		DATE -	REVISED -								