



SEC. 17 T. 36 N. R. 9 E. 3RD PM

SEC. 20 T. 36 N. R. 9 E. 3RD PM

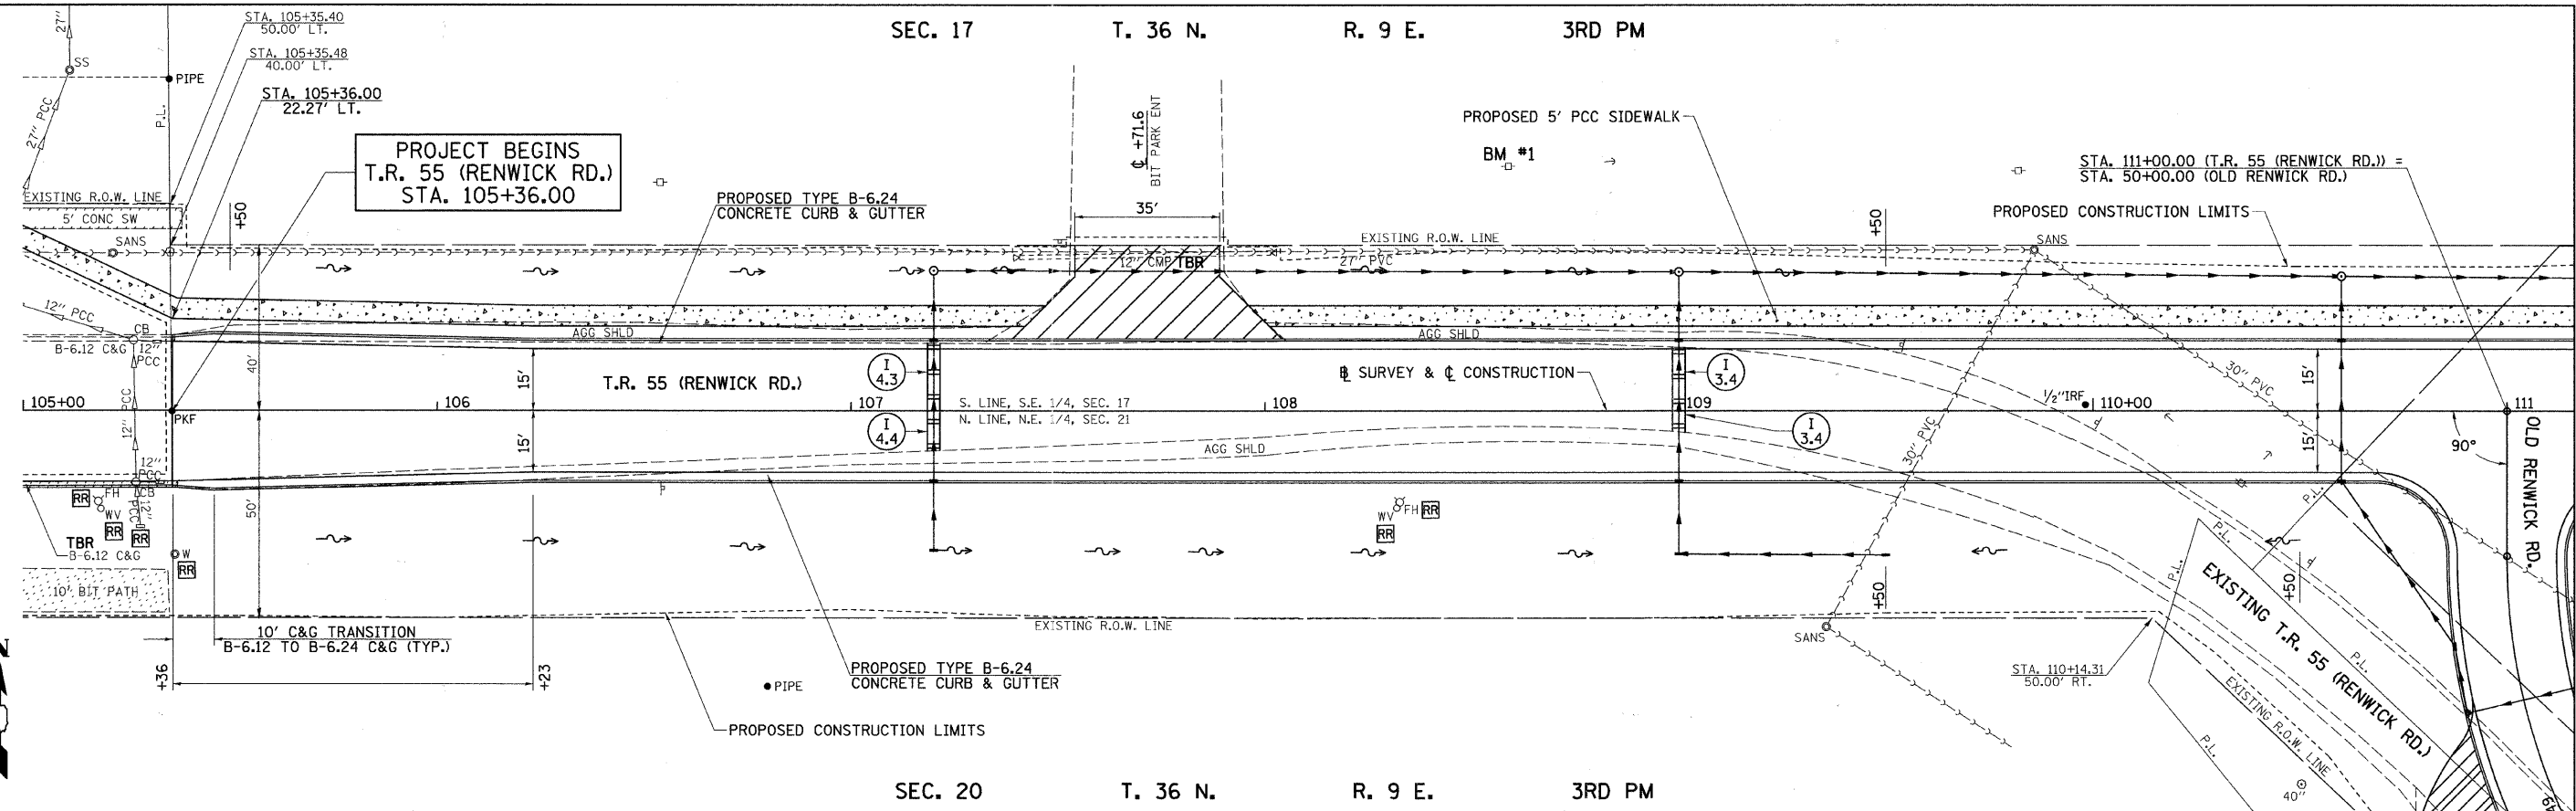

PLAN	SURVEYED	DATE
NOTE BOOK	PLOTTED	BY
NO.	REVISIONS CHECKED	
	FILE NAME	

PROFILE	SURVEYED	DATE
NOTE BOOK	PLOTTED	BY
NO.	REVISIONS CHECKED	
	FILE NAME	

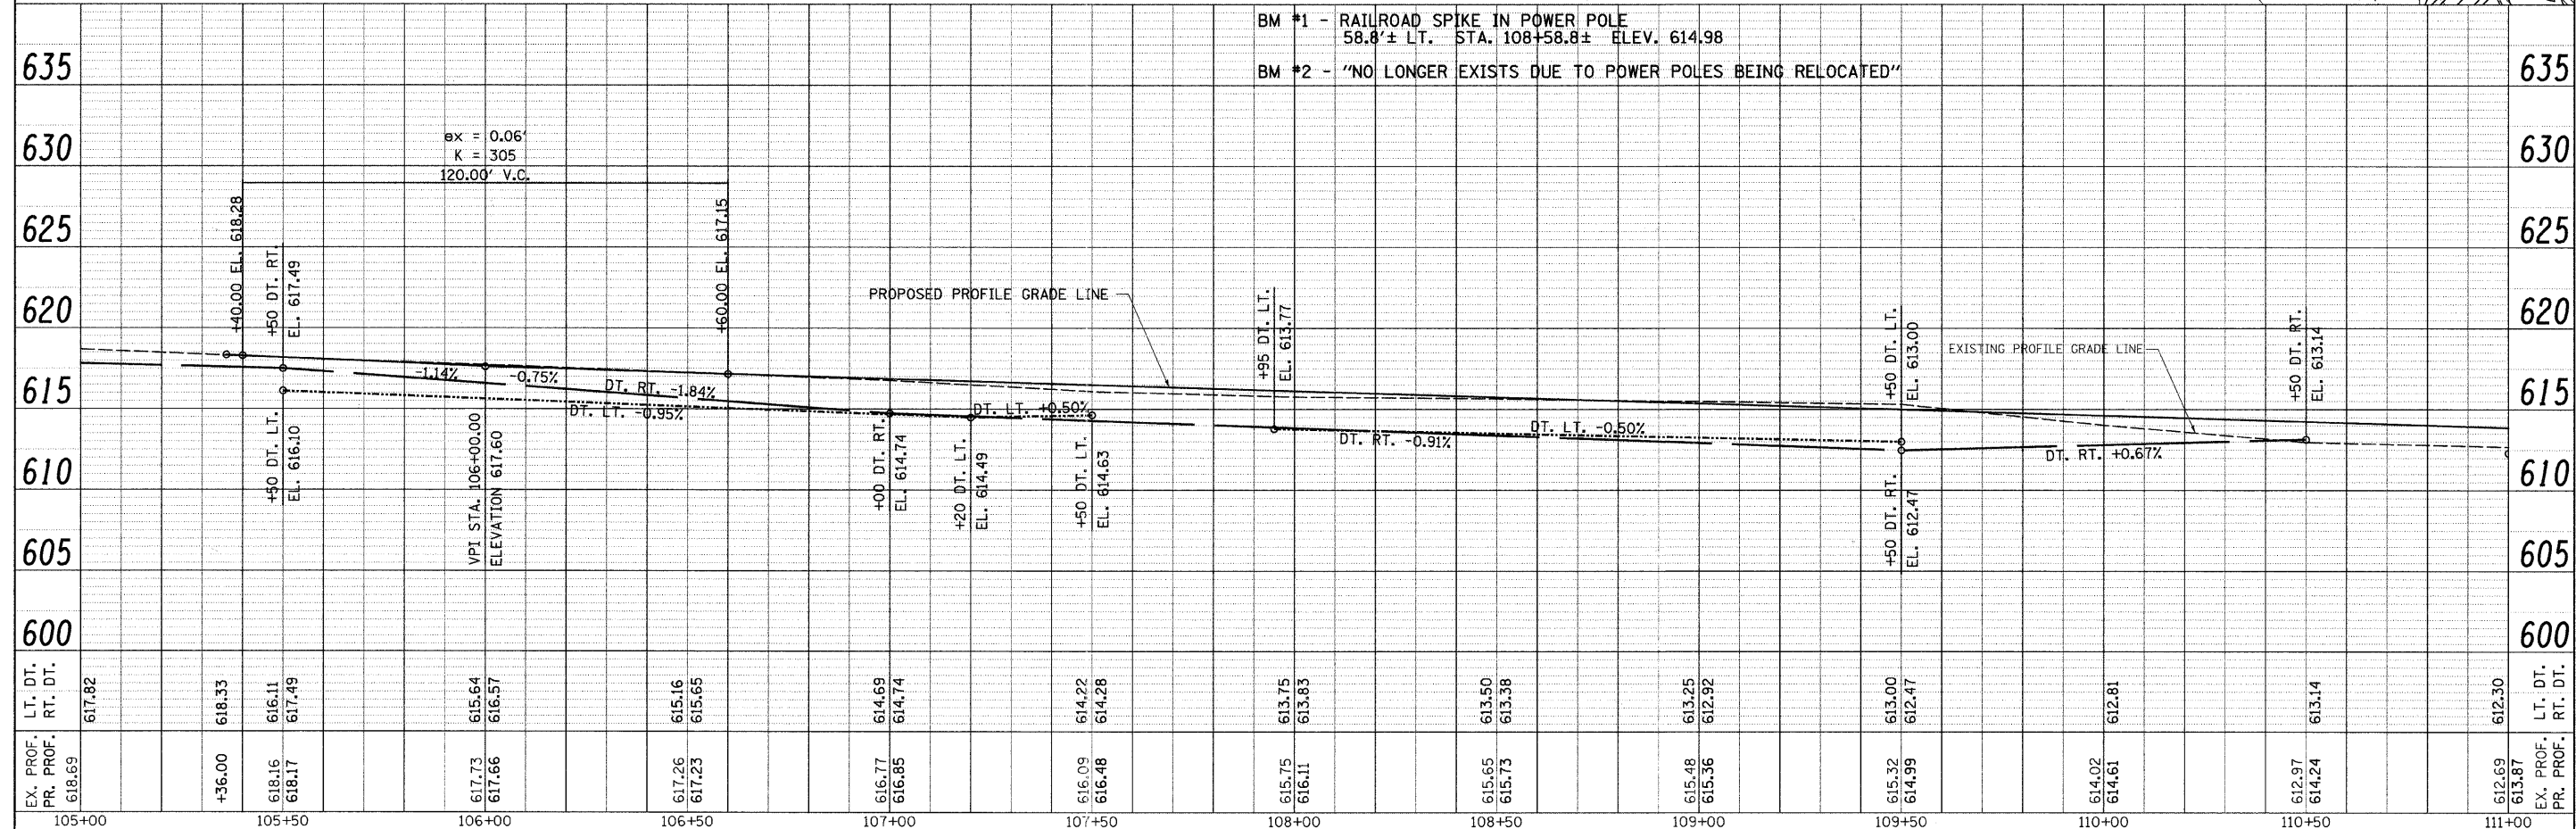

FILE NAME = v:\2545\2545p002.dgn	USER NAME = bdeoraone	DESIGNED -	REVISED -	<p align="center">STATE OF ILLINOIS DEPARTMENT OF TRANSPORTATION</p> <p align="center">T.R. 55 (RENWICK RD.), PLAN & PROFILE</p>	F.A. R.T.E.	SECTION	COUNTY	TOTAL SHEETS NO.	SHEET NO.
		DRAWN -	REVISED -		TR 55	90-16103-01-BR	WILL	255	25
		CHECKED -	REVISED -		SCALE: H=20 V=5	SHEET NO. 2 OF 6 SHEETS	STA. 105+00 TO STA. 111+00	FED. ROAD DIST. NO.	ILLINOIS FED. AID PROJECT
		DATE -	REVISED -		CONTRACT NO. 83126				