

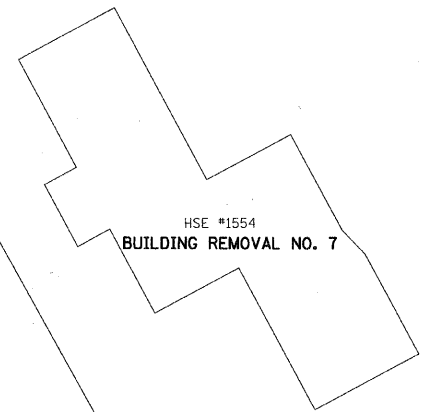
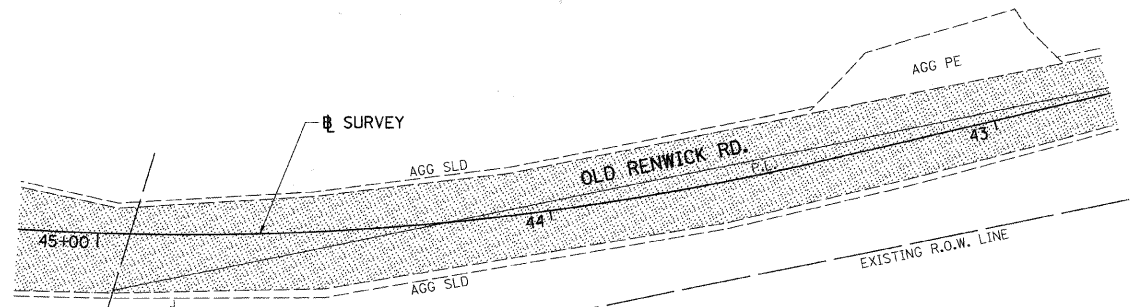


PLAN	SURVEYED	DATE
	PLOTTED	BY
	REVISIONS	
	REVIEWED	
	RT. OF WAY CHECKED	
	CADD FILE NAME	
	NO.	

PROFILE	SURVEYED	DATE
	PLOTTED	BY
	REVISIONS	
	REVIEWED	
	STRUCTURE NOTATIONS CHK'D	
	NO.	

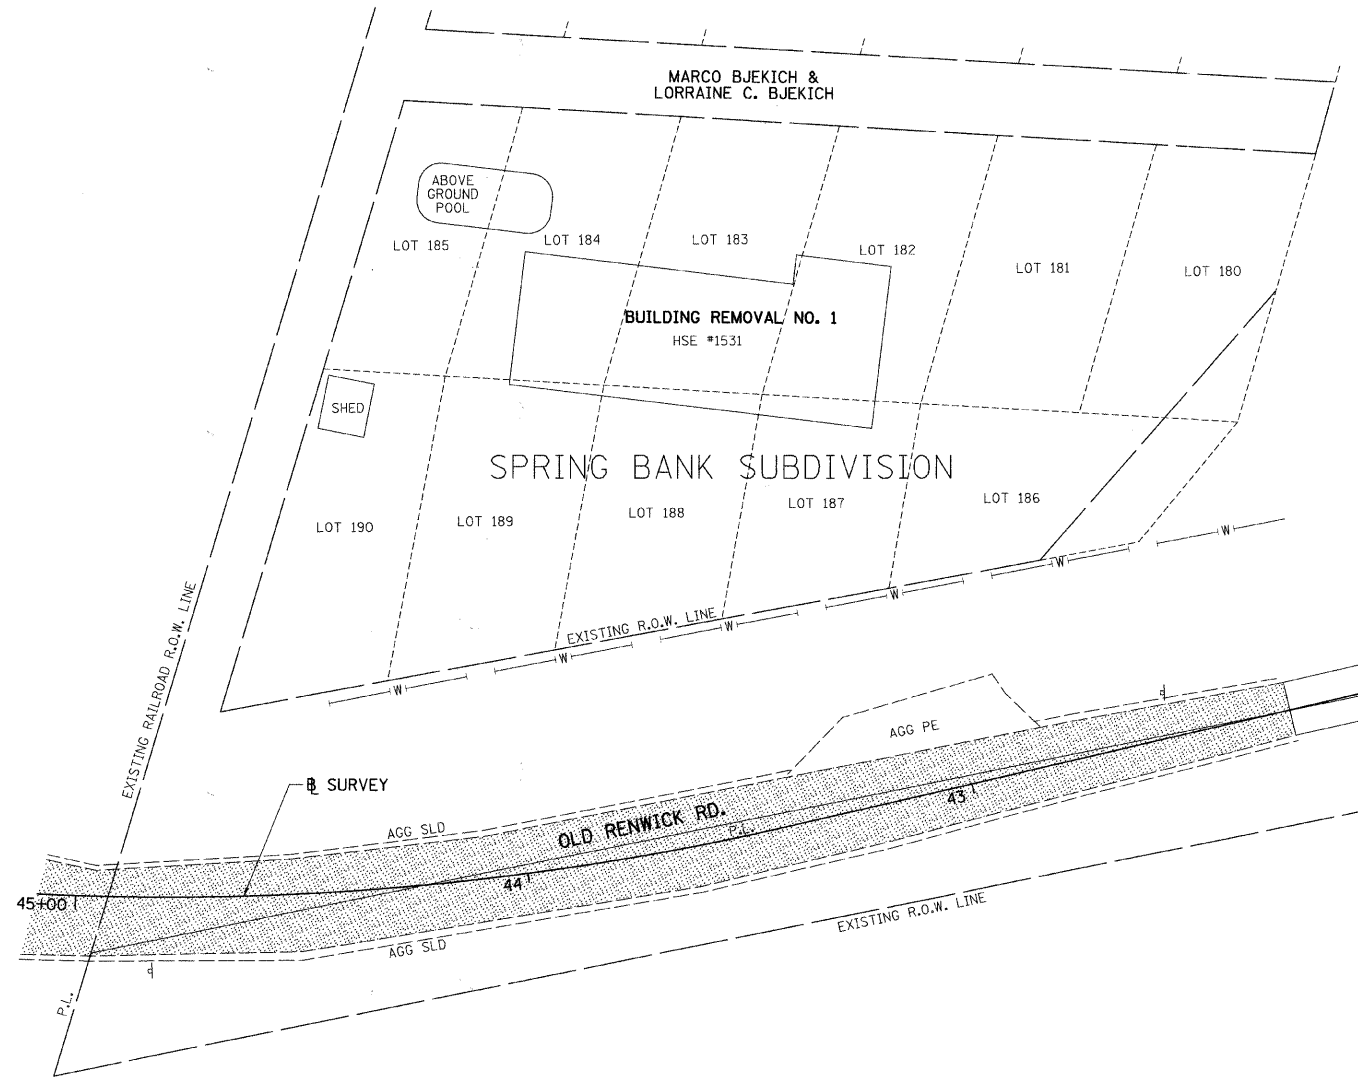

JAMES DOMANUS &  
MARY I. DOMANUS

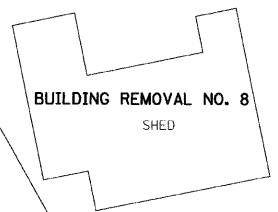

FILE NAME = V:\2545\2545p013.dgn	USER NAME = bdeoraene	DESIGNED -	REVISED -	<b>STATE OF ILLINOIS DEPARTMENT OF TRANSPORTATION</b>	<b>OLD RENWICK RD., PLAN SHEET</b>			F.A. RTE.	SECTION	COUNTY	TOTAL SHEETS	SHEET NO.
	PLOT SCALE = 28.000' / IN.	DRAWN -	REVISED -		SCALE: 1"=20'	SHEET NO. 3 OF 3 SHEETS	STA. N/A TO STA. N/A	TR 55	90-16103-01-BR	WILL	255	33
	PLOT DATE = 5/10/2011	CHECKED -	REVISED -					CONTRACT NO. 83126				
		DATE -	REVISED -					FED. ROAD DIST. NO. ILLINOIS FED. AID PROJECT				