


- LEGEND**
- BARRICADE OR DRUM WITH STEADY BURNING MONODIRECTIONAL LIGHT
 - ➔ DIRECTION OF TRAFFIC
 - ▨ CONSTRUCTION ZONE
 - ▩ AREA CLOSED TO TRAFFIC
 - ⚡ TYPE III BARRICADE WITH FLASHING LIGHT (2-EA.)
 - ⚡ CONSTRUCTION SIGN
 - ▬ TEMPORARY CONCRETE BARRIER
 - ☀ FLASHING AMBER BEACON

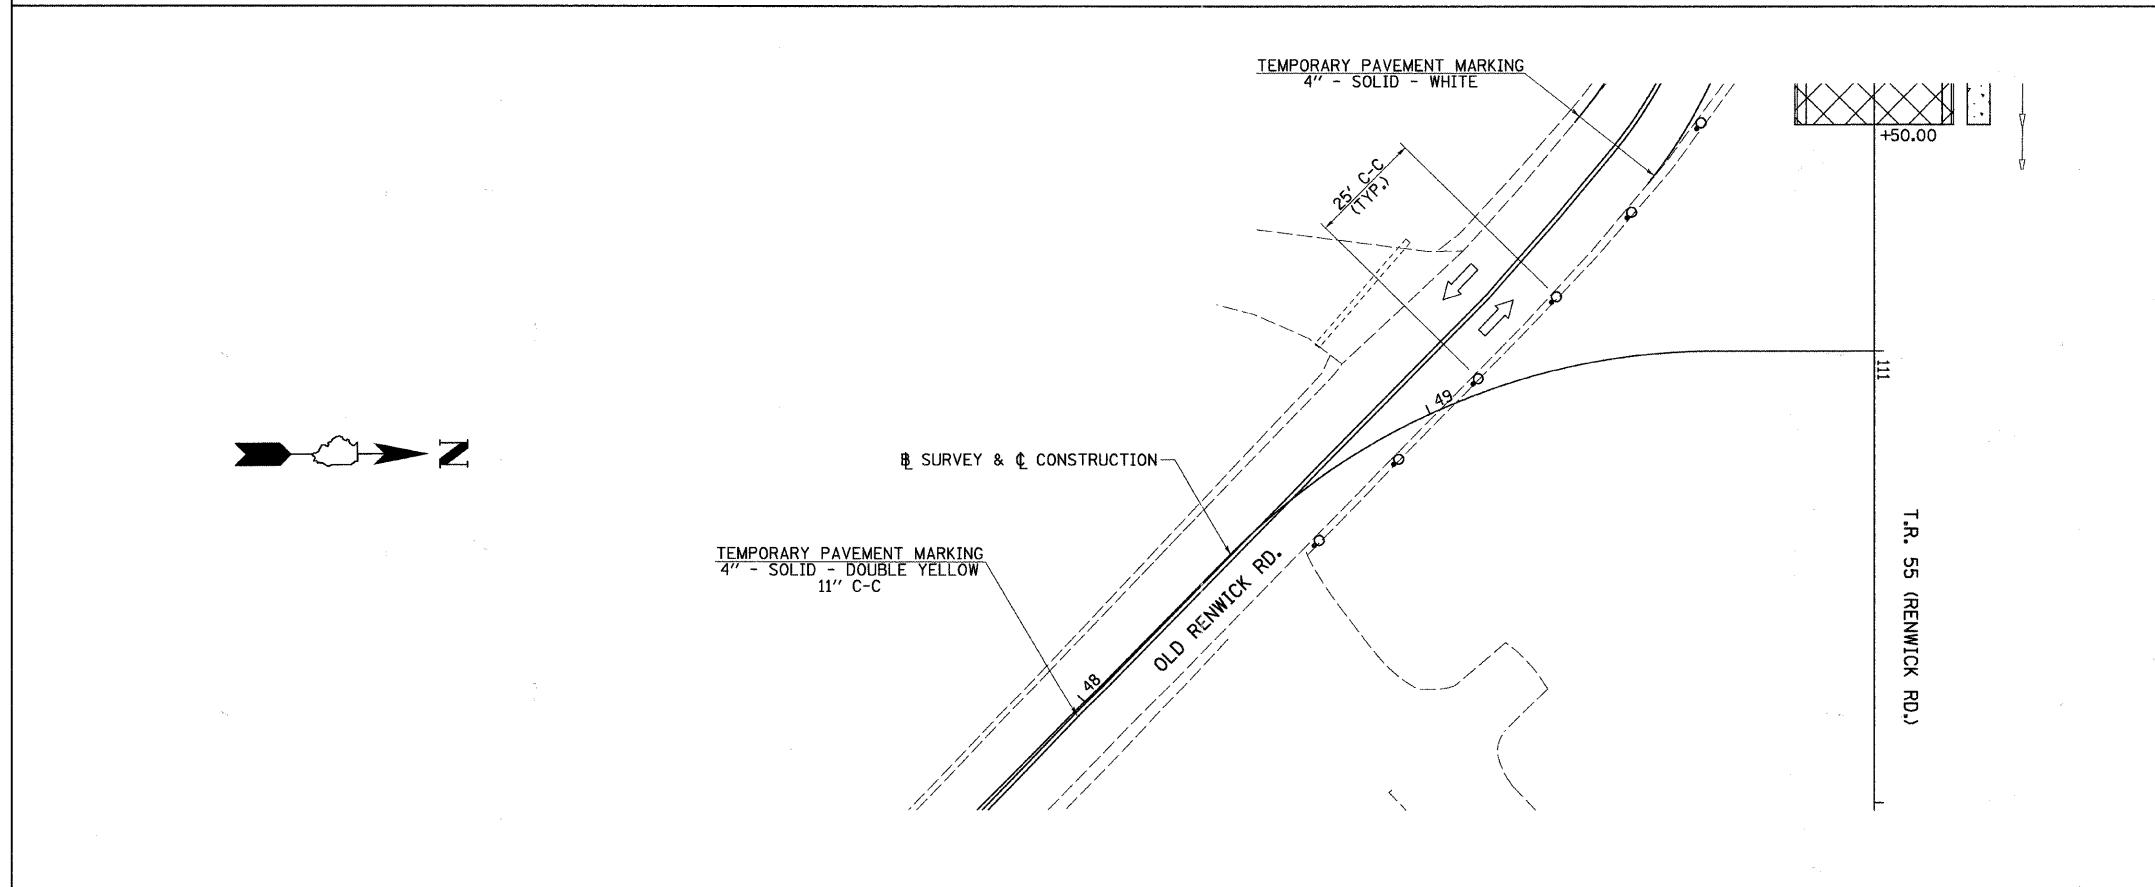

FILE NAME = v:\2545\2545F1C05.dgn	USER NAME = bdeoraene	DESIGNED -	REVISED -	STATE OF ILLINOIS DEPARTMENT OF TRANSPORTATION	RIVER RD. & OLD RENWICK RD. STAGE 1C TRAFFIC CONTROL PLAN			F.A. RTE.	SECTION	COUNTY	TOTAL SHEETS	SHEET NO.				
	PLOT SCALE = 20.000' / IN.	DRAWN -	REVISED -					TR 55	90-16103-01-BR	WILL	255	61				
	PLOT DATE = 5/10/2011	CHECKED -	REVISED -					SCALE: 1"=20'			SHEET NO. 7 OF 7 SHEETS		STA. 18+00 TO STA. 19+81.31		CONTRACT NO. 83126	
		DATE -	REVISED -					FED. ROAD DIST. NO. ILLINOIS FED. AID PROJECT								