
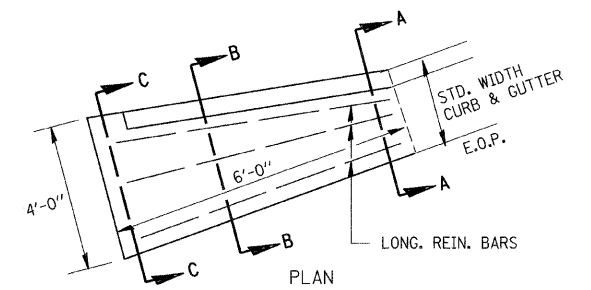
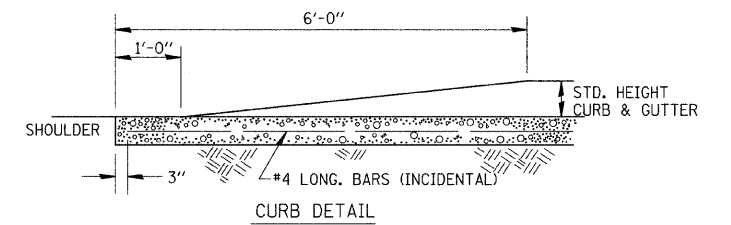


PROPOSED TYPICAL SECTION
T.R. 55 (RENWICK RD.)
LOOKING EAST

"FOR INFORMATION ONLY"

ALL RAILROAD WARNING DEVICES IN THIS DETAIL TO BE
FURNISHED & INSTALLED BY OTHERS.

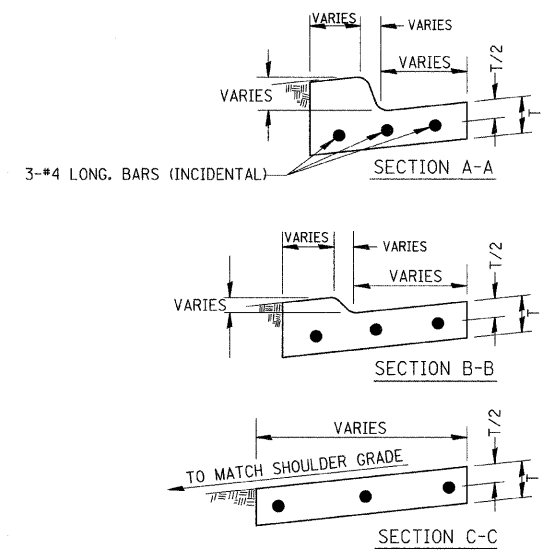

CURB & GUTTER OUTLET, SPECIAL

| | | | | | | | | | | | | |
|--------------------------------------|---------------------------|------------|-----------|---|--|-------------------------|----------|--------------------|---------------------------|---------------------------|---------------------|------------------|
| FILE NAME = V:\2545\2545H\003.dgn | USER NAME = bdecaene | DESIGNED - | REVISED - | STATE OF ILLINOIS DEPARTMENT OF TRANSPORTATION | T.R. 55 (RENWICK RD.) SPECIAL DETAILS | | | F.A. RTE. TR 55 | SECTION 90-16103-01-BR | COUNTY WILL | TOTAL SHEETS 255 | SHEET NO. 125 |
| | PLOT SCALE = 4,000' / IN. | DRAWN - | REVISED - | | SCALE: 1"=1' | SHEET NO. 2 OF 6 SHEETS | STA. N/A | TO STA. N/A | FED. ROAD DIST. NO. | ILLINOIS FED. AID PROJECT | CONTRACT NO. 83126 | |
| | PLOT DATE = 5/10/2011 | CHECKED - | REVISED - | | | | | | | | | |
| | | DATE - | REVISED - | | | | | | | | | |