


FINAL SURVEY	SURVEYED	DATE
NOTE BOOK	PLOTTED	BY
NO.	DATE	
	AREAS CHECKED	

ORIGINAL SURVEY	SURVEYED	DATE
NOTE BOOK	PLOTTED	BY
NO.	DATE	
	AREAS CHECKED	

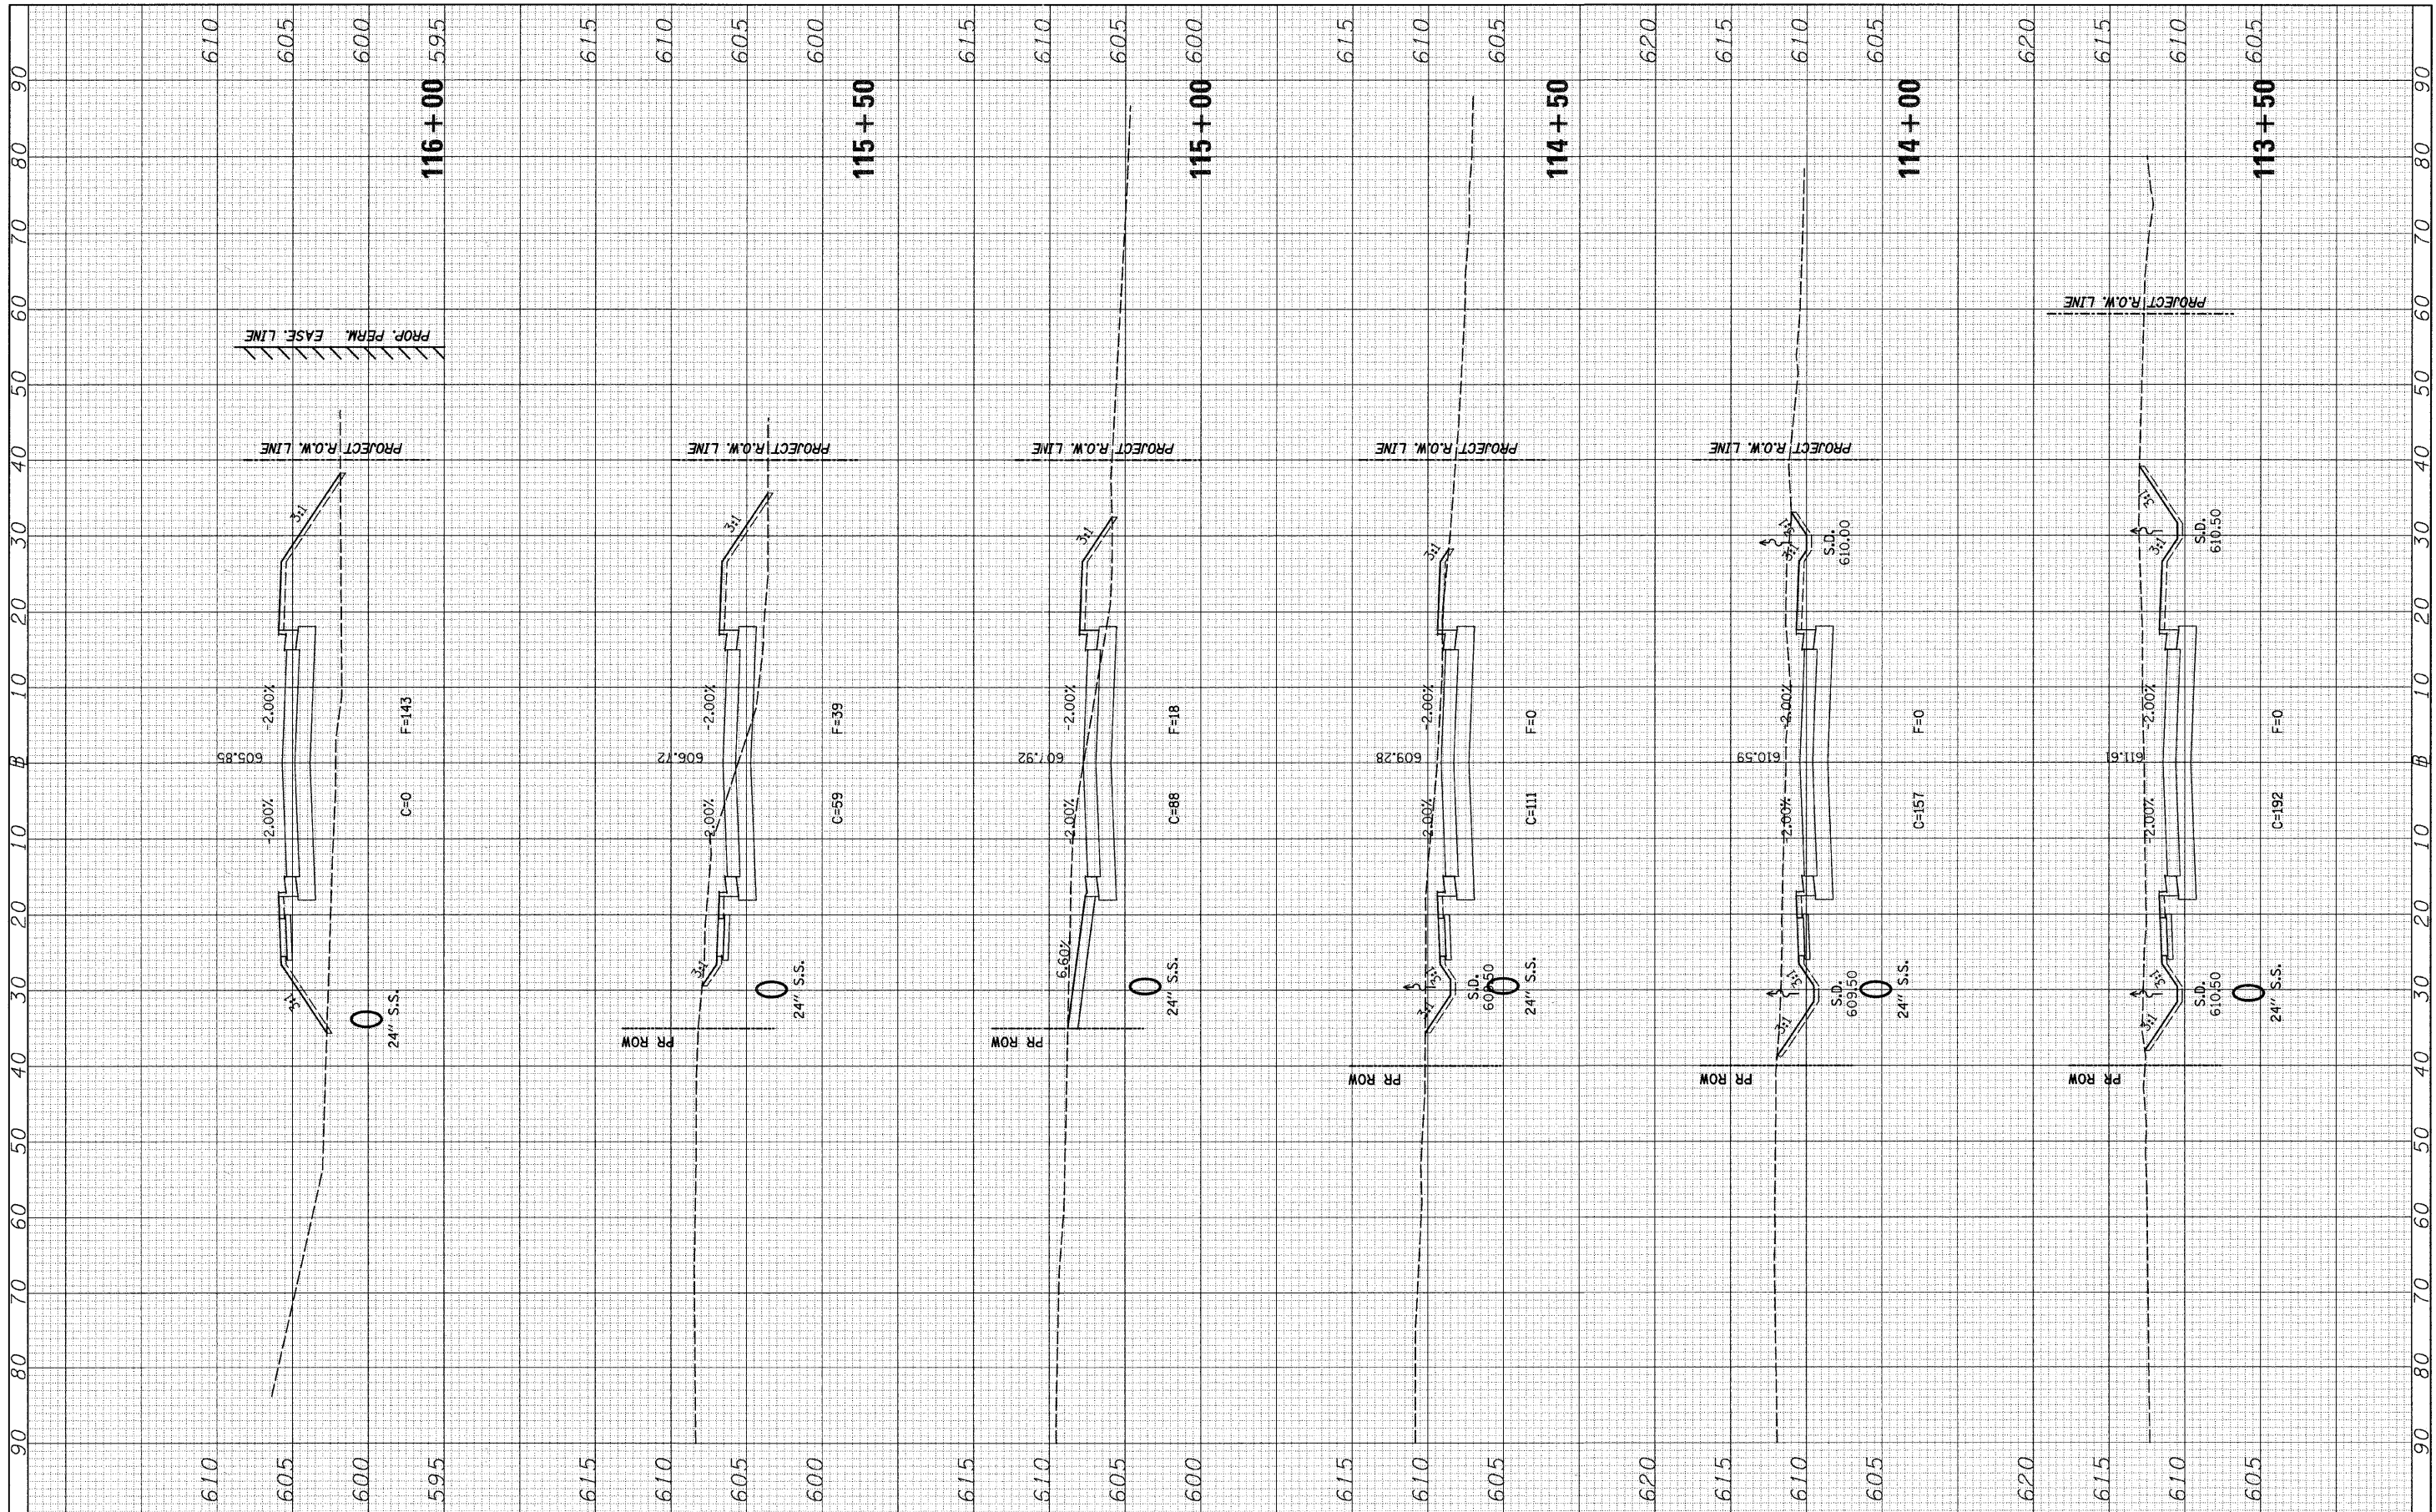

FILE NAME =
v:\2545\2545\1xshs\Renwick.dgn

USER NAME = bdcraene
PLOT SCALE = 10.0000' / IN.
PLOT DATE = 5/11/2011

DESIGNED -
DRAWN -
CHECKED -
DATE -

REVISED -
REVISED -
REVISED -
REVISED -

**STATE OF ILLINOIS
DEPARTMENT OF TRANSPORTATION**

T.R. 55 (RENWICK RD.) STAGE 1 CROSS SECTIONS

SCALE: H=10 V=5 SHEET NO. 2 OF 8 SHEETS STA. 113+50 TO STA. 116+00

F.A. RTE.	SECTION	COUNTY	TOTAL SHEETS	SHEET NO.
TR 55	90-16103-01-BR	WILL	255	206
CONTRACT NO. 83126				
FED. ROAD DIST. NO.		ILLINOIS FED. AID PROJECT		