


FINAL SURVEY NO.	SURVEYED PLOTTED NOTE BOOK AREAS CHECKED	BY	DATE

ORIGINAL SURVEY NO.	SURVEYED PLOTTED NOTE BOOK AREAS CHECKED	BY	DATE

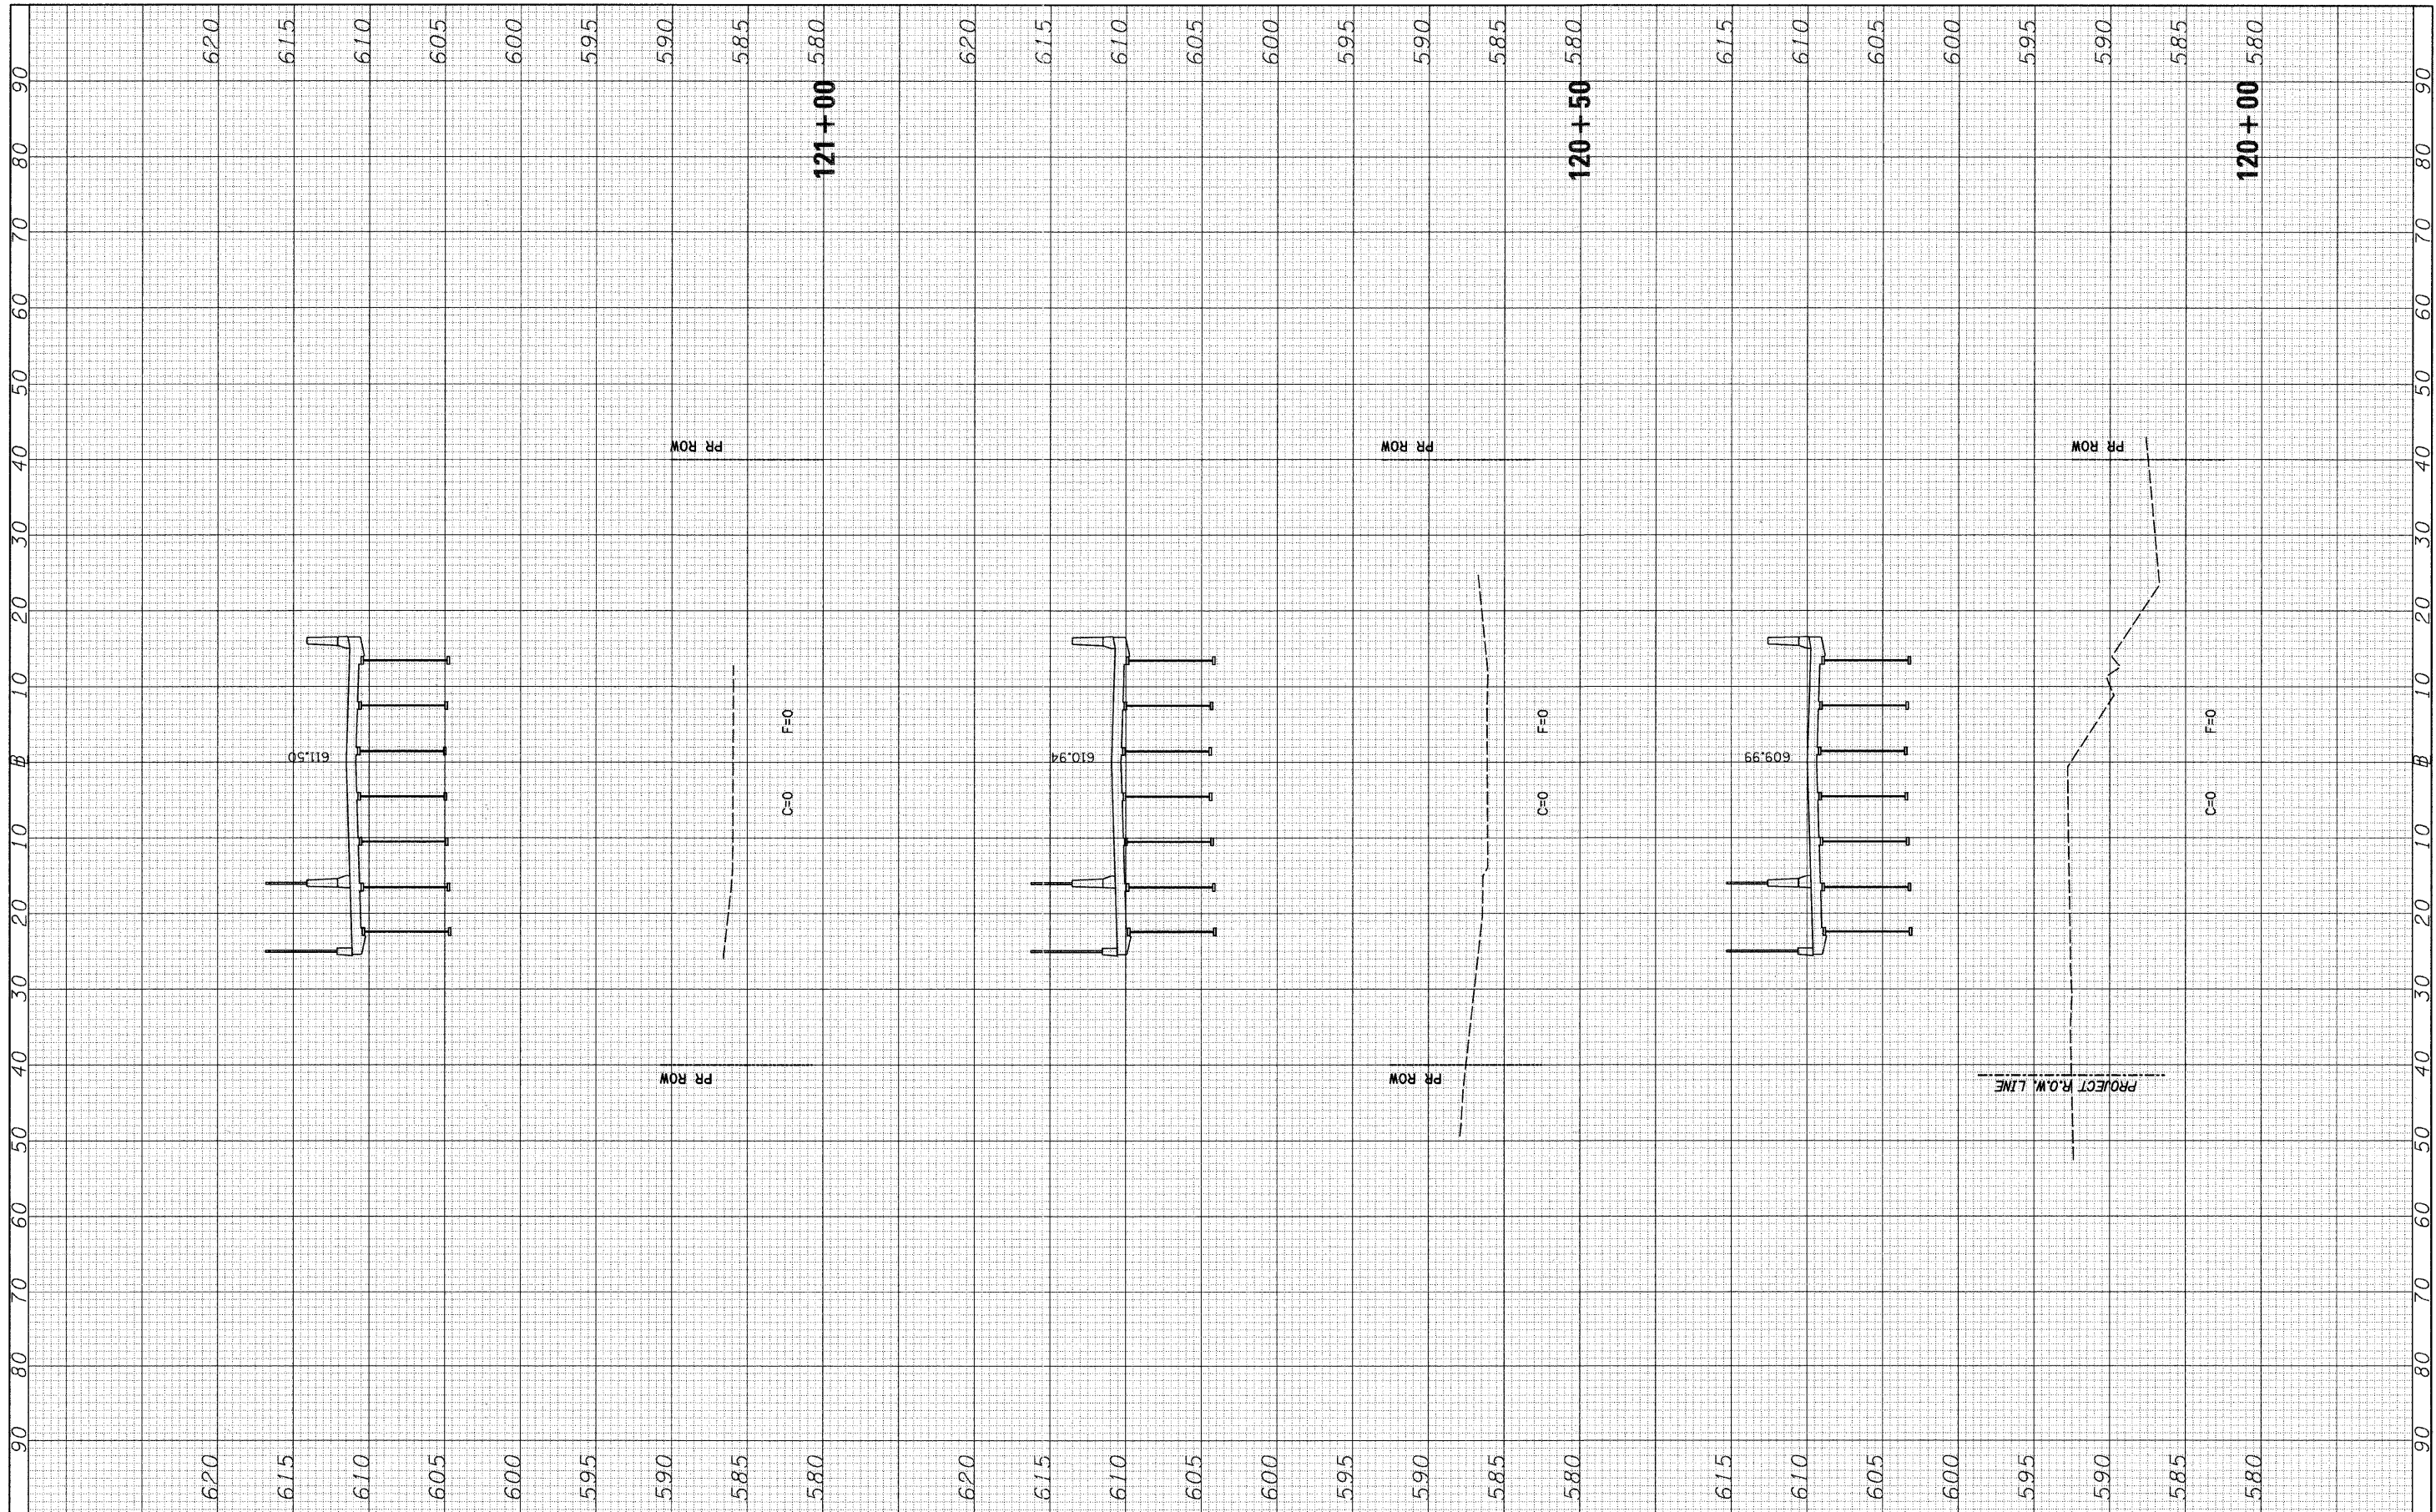

FILE NAME = v:\2545\2545f1xhst\renwick.dgn	USER NAME = bdeoraene	DESIGNED -	REVISED -	<b>STATE OF ILLINOIS DEPARTMENT OF TRANSPORTATION</b>	<b>T.R. 55 (RENWICK RD.) STAGE 1 CROSS SECTIONS</b>		F.A. RTE. TR 55	SECTION 90-16103-01-BR	COUNTY WILL	TOTAL SHEETS 255	SHEET NO. 209
	PLOT SCALE = 10.0000' / IN.	DRAWN -	REVISED -		SCALE: H=10 V=5	SHEET NO. 5 OF 8 SHEETS	STA. 120+00 TO STA. 121+00	CONTRACT NO. 83126		ILLINOIS FED. AID PROJECT	
	PLOT DATE = 5/11/2011	CHECKED -	REVISED -								
		DATE -	REVISED -								