


FINAL SURVEY	SURVEYED	BY	DATE
NOTE BOOK	PLOTTED		
NO.	TEMPLATE		
	AREAS CHECKED		

ORIGINAL SURVEY	SURVEYED	BY	DATE
NOTE BOOK	PLOTTED		
NO.	TEMPLATE		
	AREAS CHECKED		

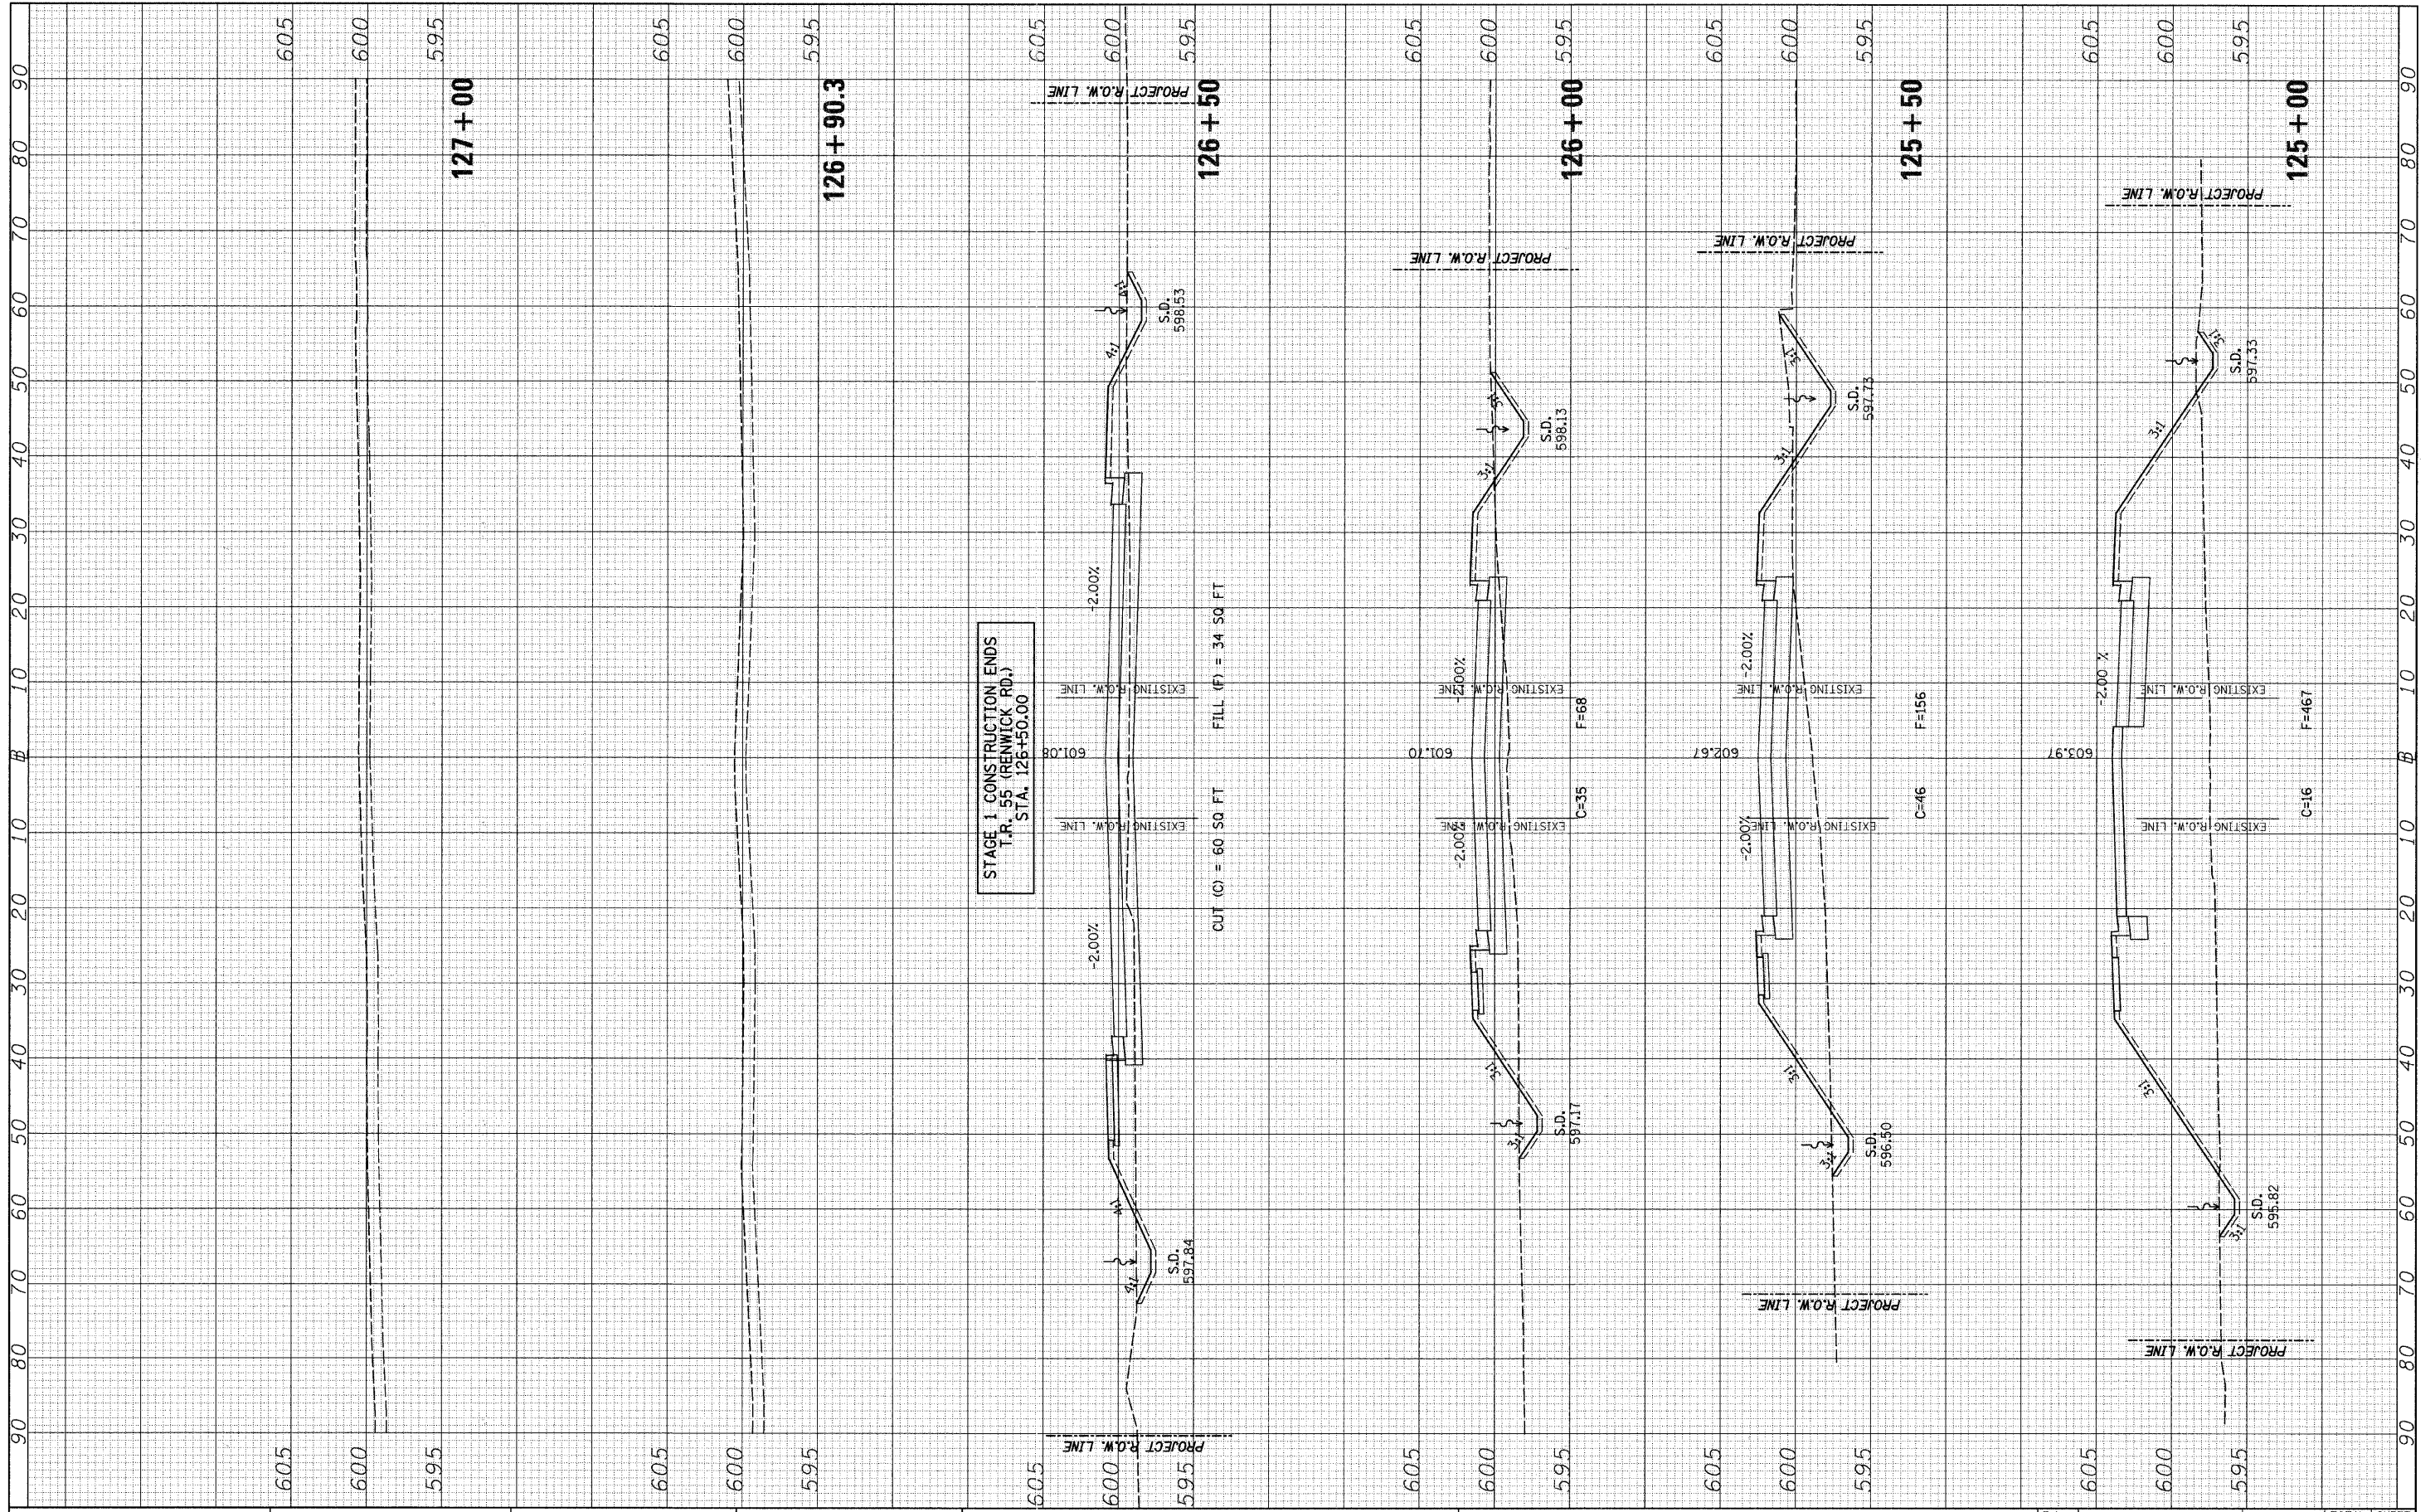

STAGE 1 CONSTRUCTION ENDS
T.R. 55 (RENWICK RD.)
STA. 126+50.00

FILE NAME =
v:\2545\2545f1xhts\Renwick.dgn

USER NAME = bdeoraene
DESIGNED -
DRAWN -
CHECKED -
DATE -
PLOT SCALE = 10,0000 "/>

REVISOR -
REVISOR -
REVISOR -
REVISOR -

STATE OF ILLINOIS
DEPARTMENT OF TRANSPORTATION

T.R. 55 (RENWICK RD.) STAGE 1 CROSS SECTIONS

SCALE: H=10 V=5 SHEET NO. 8 OF 8 SHEETS STA. 125+00 TO STA. 127+00

F.A. RTE.	SECTION	COUNTY	TOTAL SHEETS	SHEET NO.
TR 55	90-16103-01-BR	WILL	255	212
FED. ROAD DIST. NO.			ILLINOIS FED. AID PROJECT	
			CONTRACT NO. 83126	