


FINAL SURVEY	SURVEYED	DATE
NOTE BOOK NO.	PLOTTED	
	TEMPLATE	
	AREAS CHECKED	

ORIGINAL SURVEY	SURVEYED	DATE
NOTE BOOK NO.	PLOTTED	
	TEMPLATE	
	AREAS CHECKED	

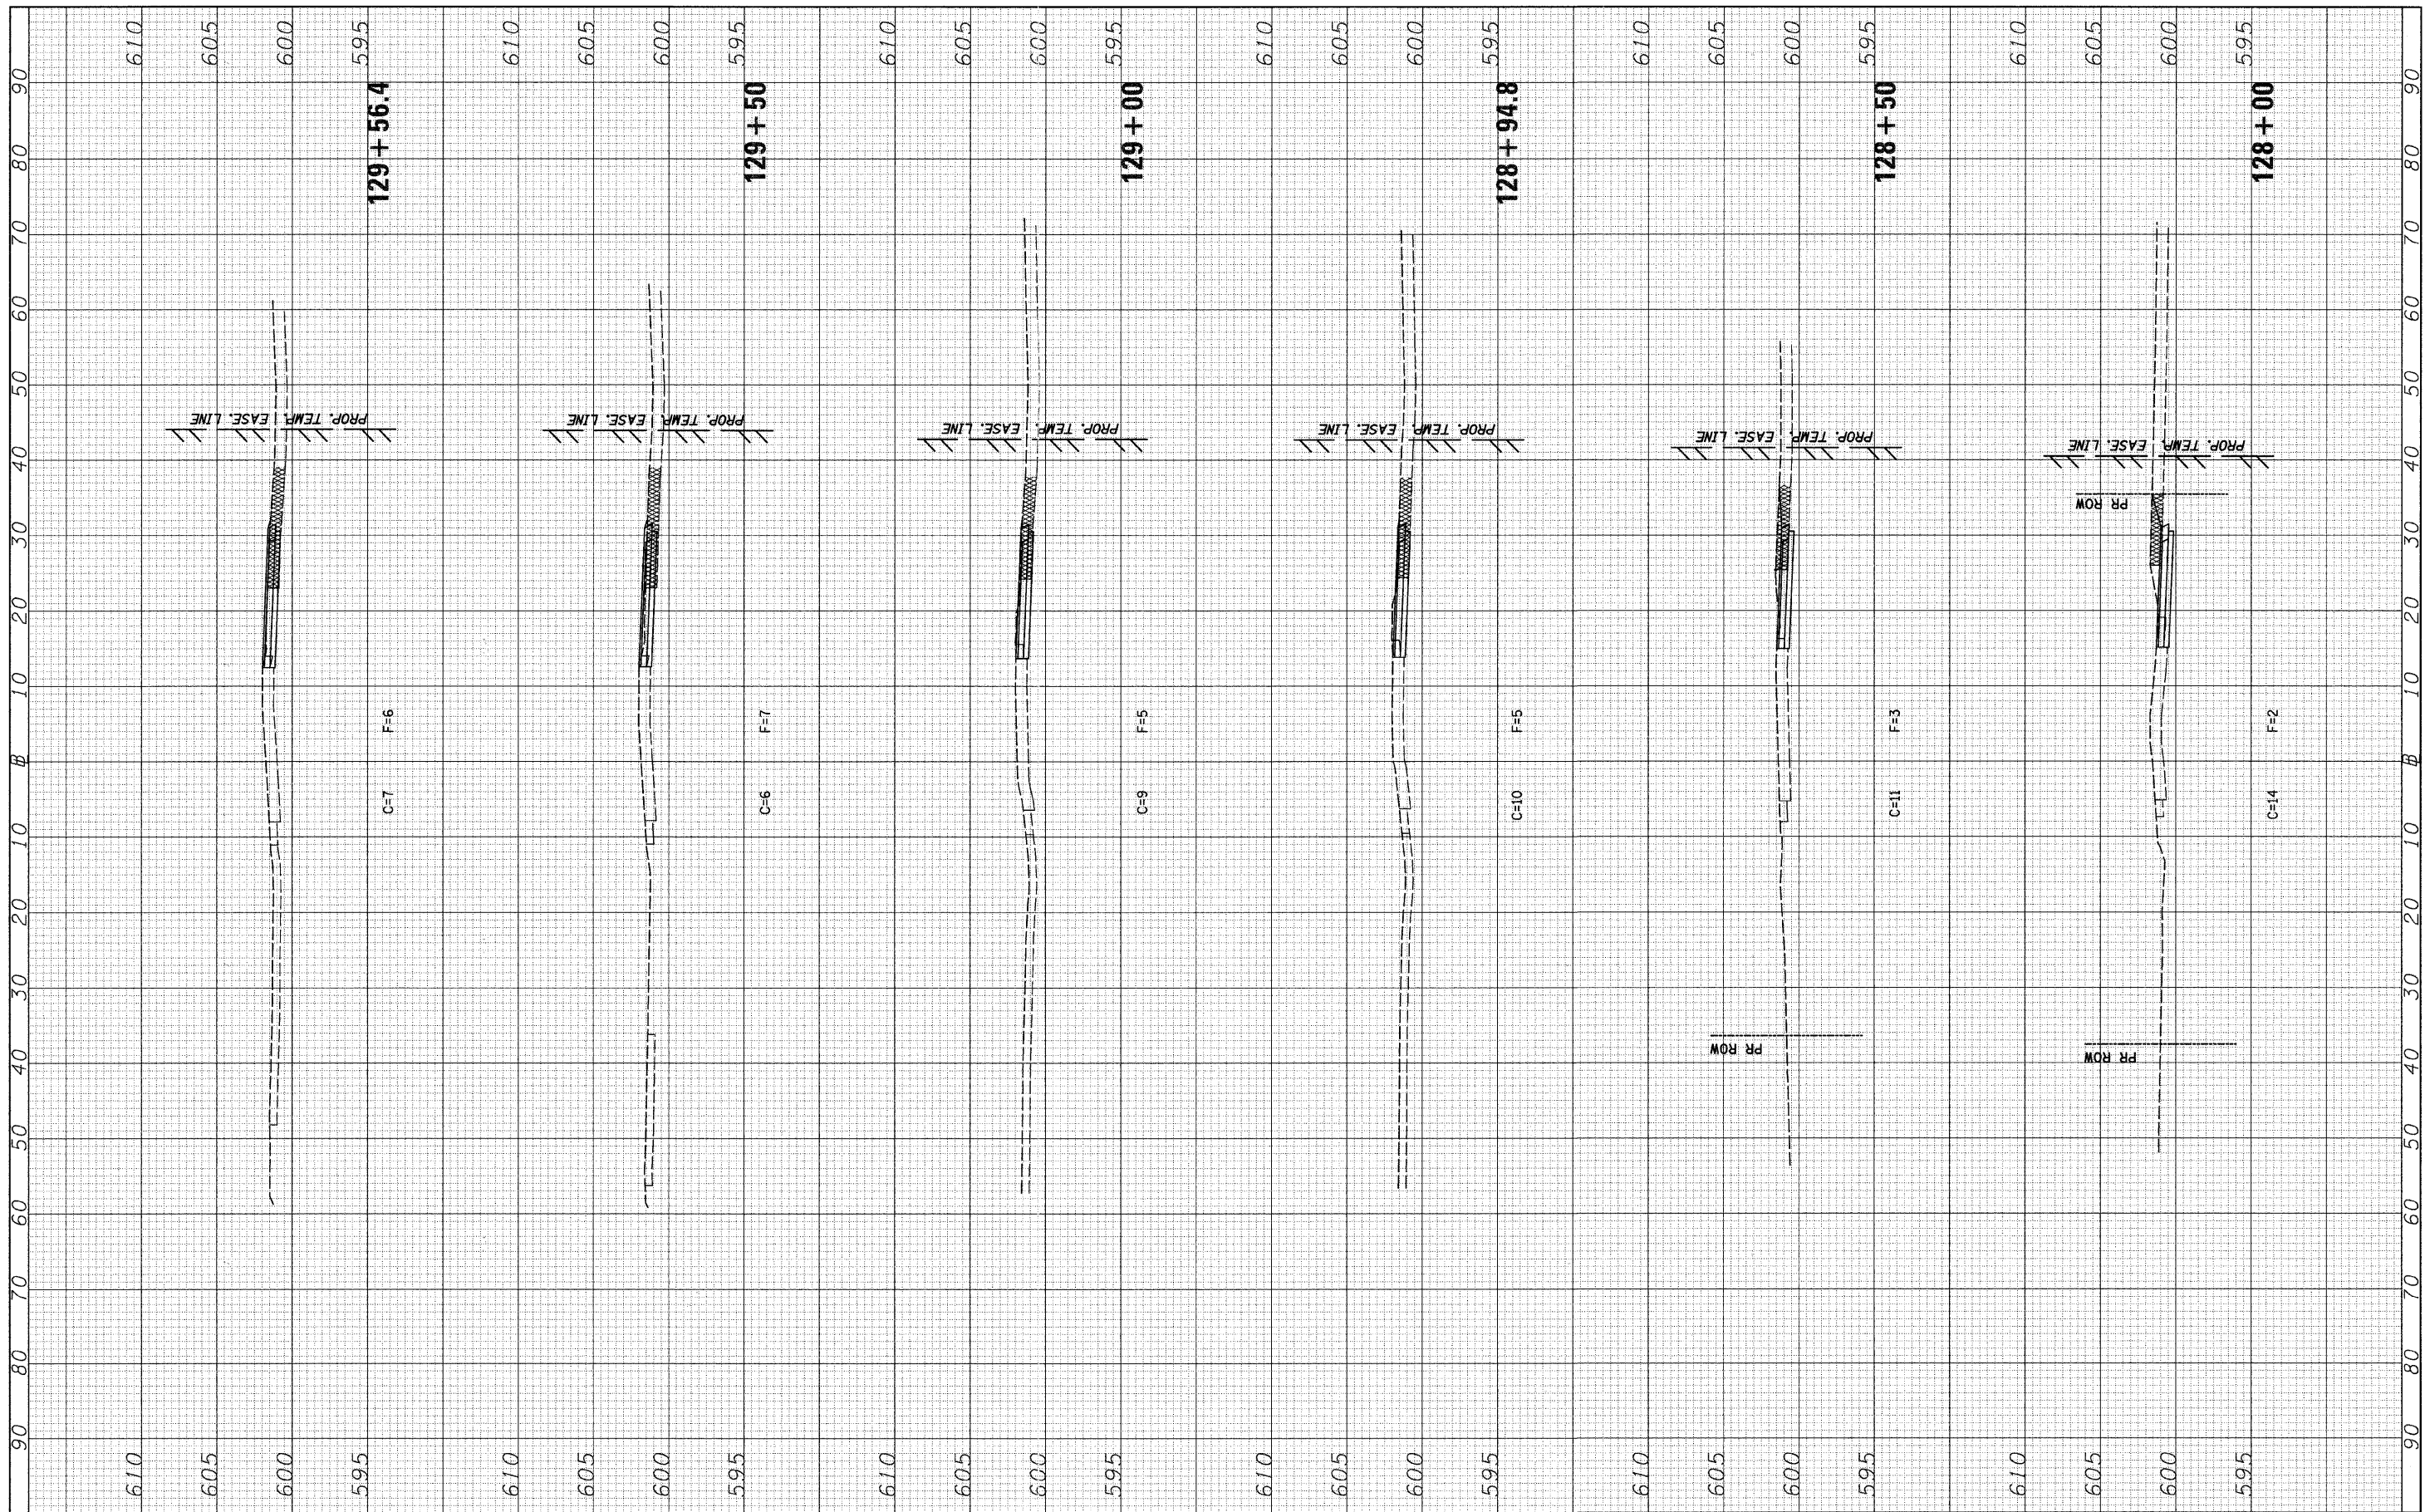

FILE NAME = v:\2645\2545F1\axhtaRenwick.dgn	USER NAME = bdcraene	DESIGNED -	REVISED -	<b>STATE OF ILLINOIS DEPARTMENT OF TRANSPORTATION</b>	<b>T.R. 55 (RENWICK RD.) STAGE 1A CROSS SECTIONS</b>			F.A. RTE. TR 55	SECTION 90-16103-01-BR	COUNTY WILL	TOTAL SHEETS 255	SHEET NO. 214
	PLOT SCALE = 10.0000' / IN.	CHECKED -	REVISED -		SCALE: H=10 V=5	SHEET NO. 2 OF 5 SHEETS	STA. 128+00 TO STA. 129+56.4	CONTRACT NO. 83126				
	PLOT DATE = 5/11/2011	DATE -	REVISED -		FED. ROAD DIST. NO. ILLINOIS FED. AID PROJECT							